


SURVEY No 863

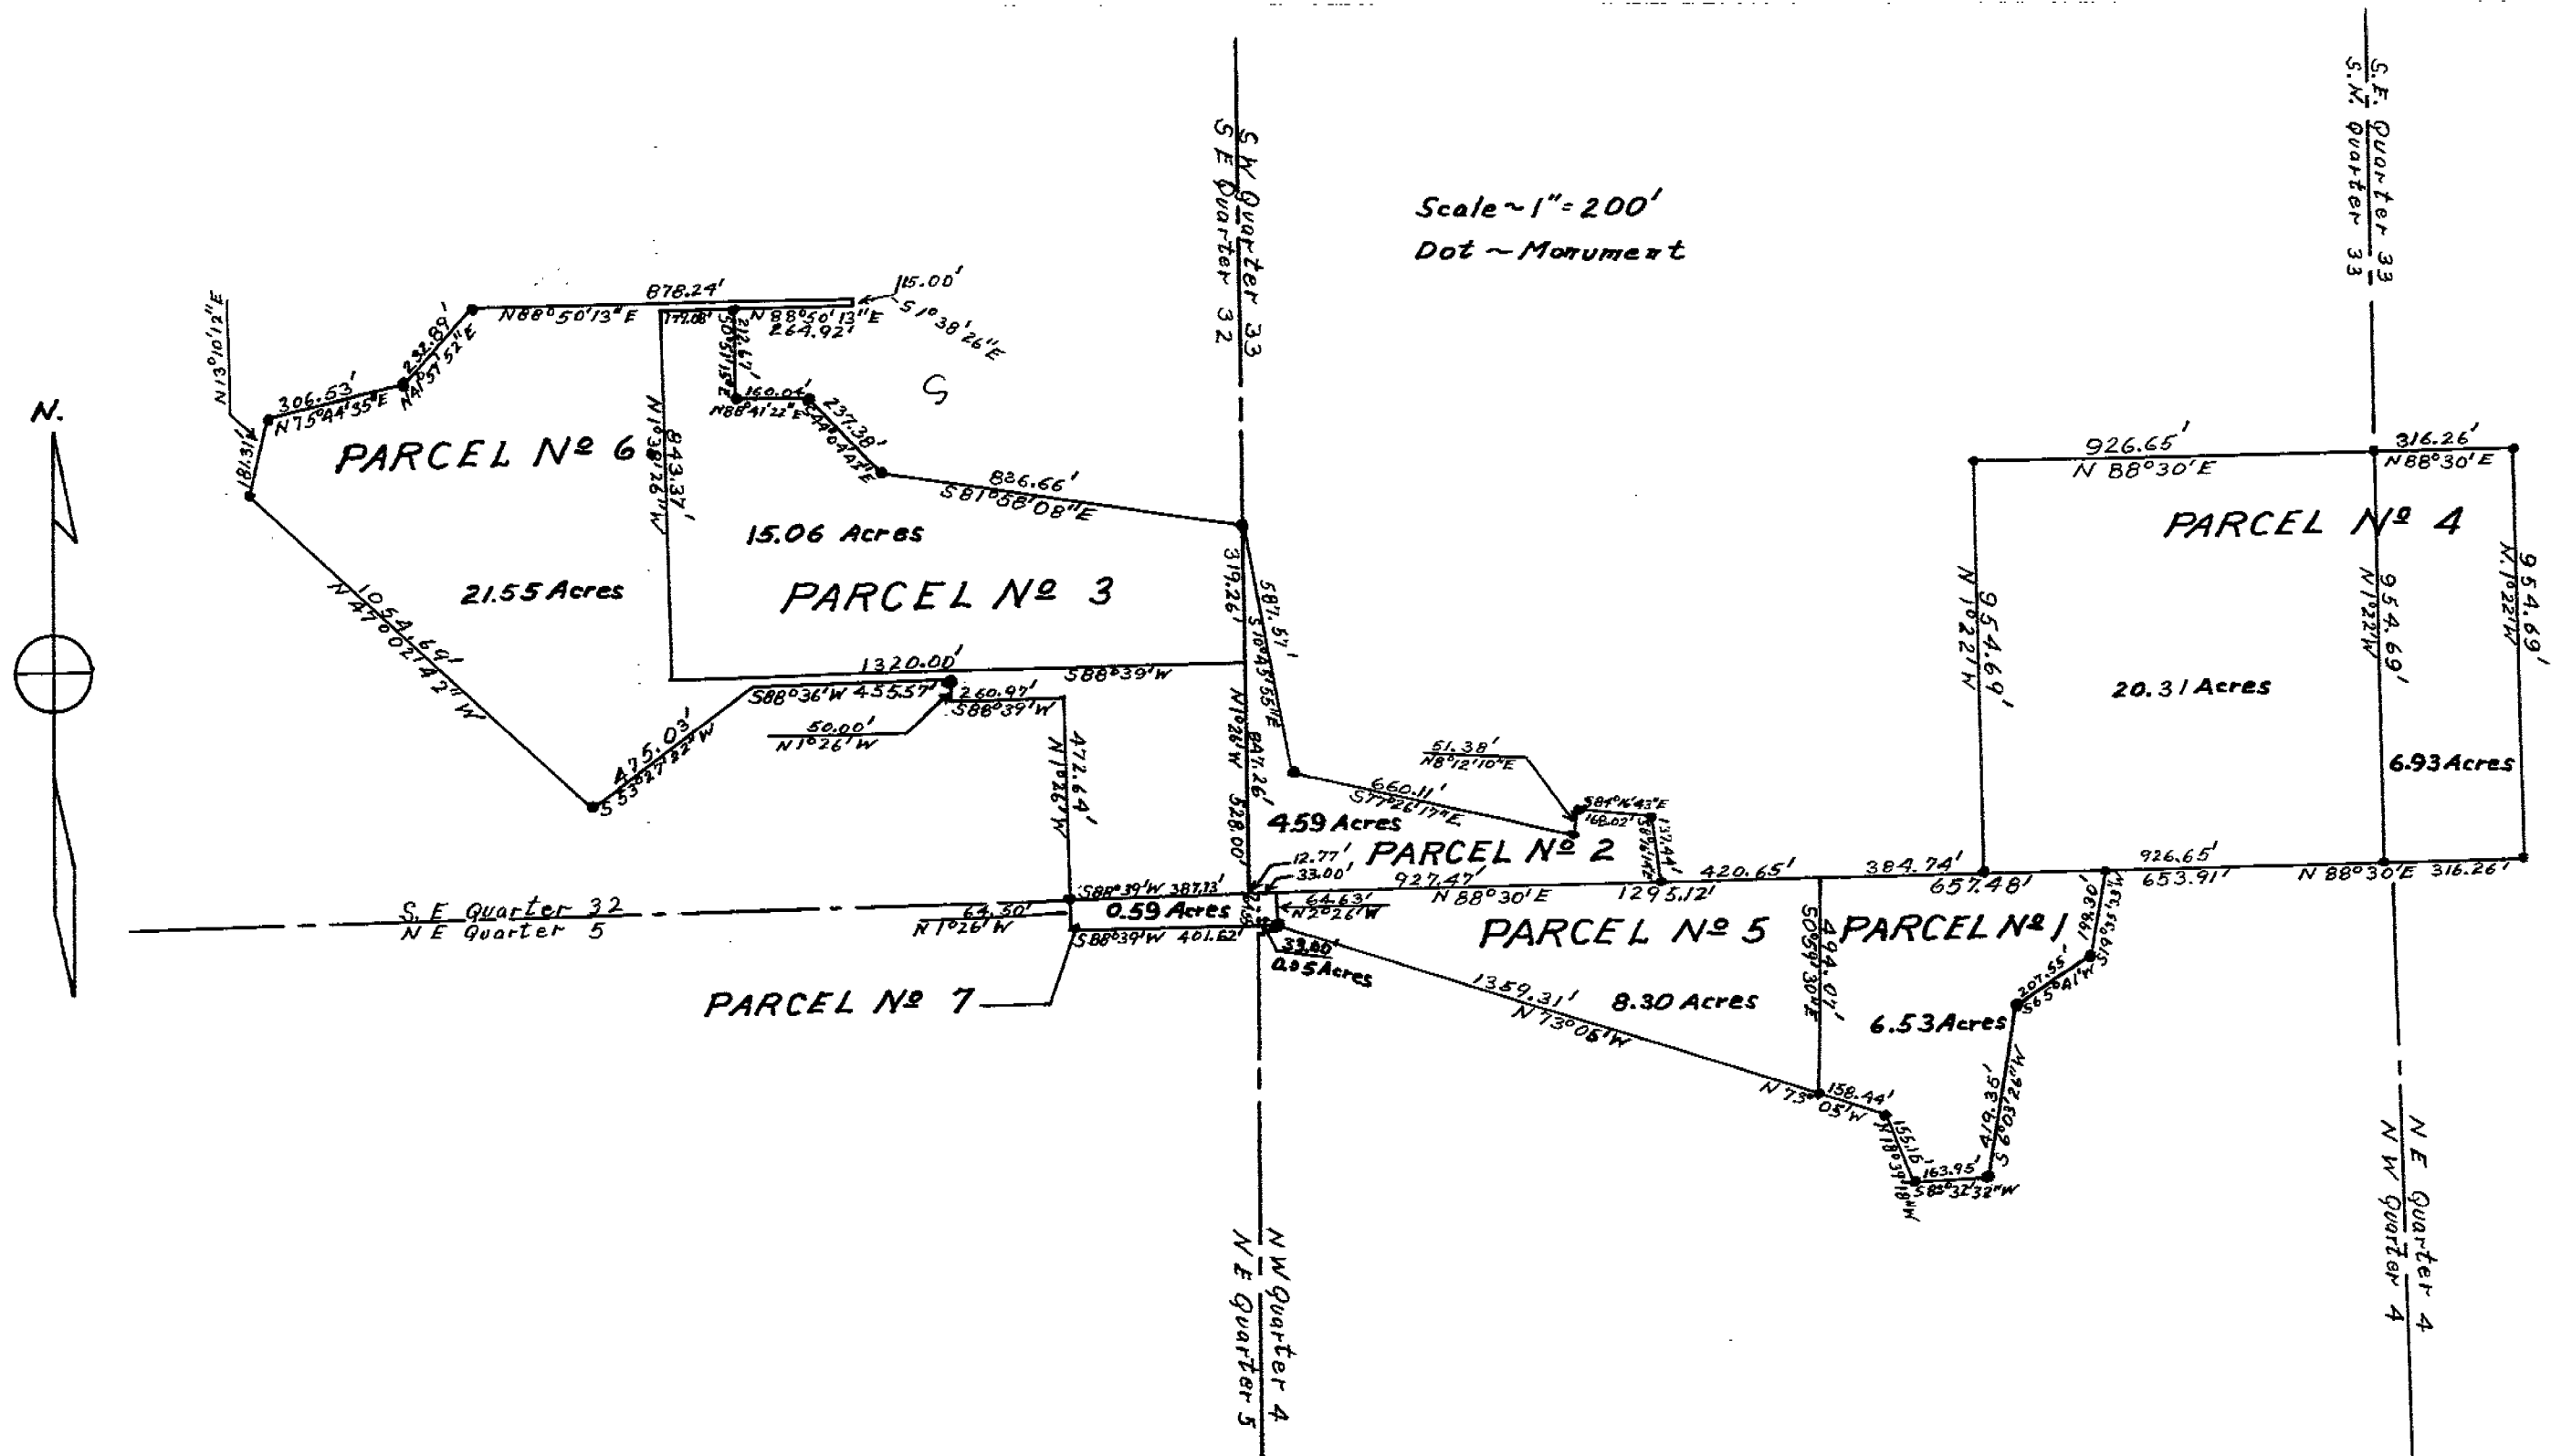

PARCEL N ^o	FROM WHOM PURCHASED
1&2	Leon J. Filliater
3	Anthony J. Omlor
4	Ralph Powell
5	Norman Thomas
6&7	Harry P. Bardon

UPPER SANDUSKY RESERVOIR
UPPER SANDUSKY OHIO

RESERVOIR PROPERTY SURVEY

**MADISON ENGINEERING ASSOCIATES
CONSULTING ENGINEERS
MANSFIELD OHIO**

SHEET OF
DATE JULY-1956
SCALE 1"=200'

DRAWN BY R.G.P.	CHECKED BY
------------------------	-------------------

FILE No. W-110


JACKSON
4-3-12

VOL. 4
PG. 75

TAX MAP COPY

75

SURVEY N 864

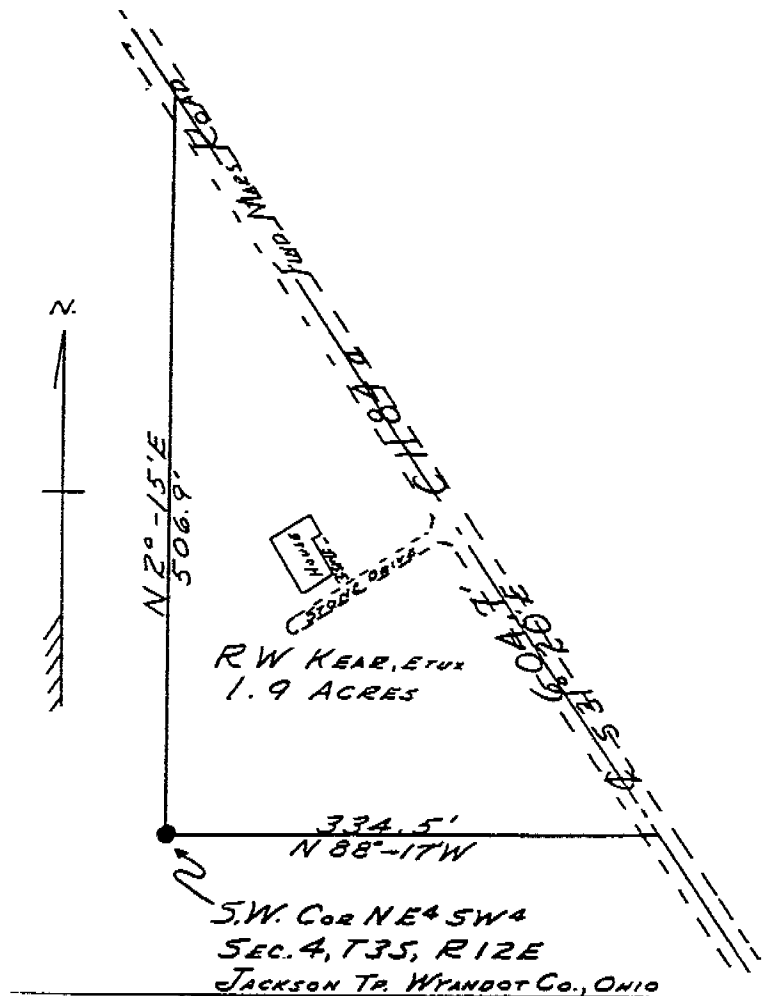

PLAT OF SURVEY SHOWING HOUSE LOCATION
MADE JAN. 26, 1957 FOR RALPH W. KEAR, ETUX
RECORDED IN VOL. 4, PAGE 75, WYANDOT COUNTY
ENGINEERS OFFICE. CERTIFIED TRUE AND CORRECT
TO THE BEST OF MY KNOWLEDGE *Raymond H. Hahn*
OHIO REGISTERED SURVEYOR NO. 1159

TAX MAP COPY

Survey N^o 866

