



136

SURVEY N^o 1989

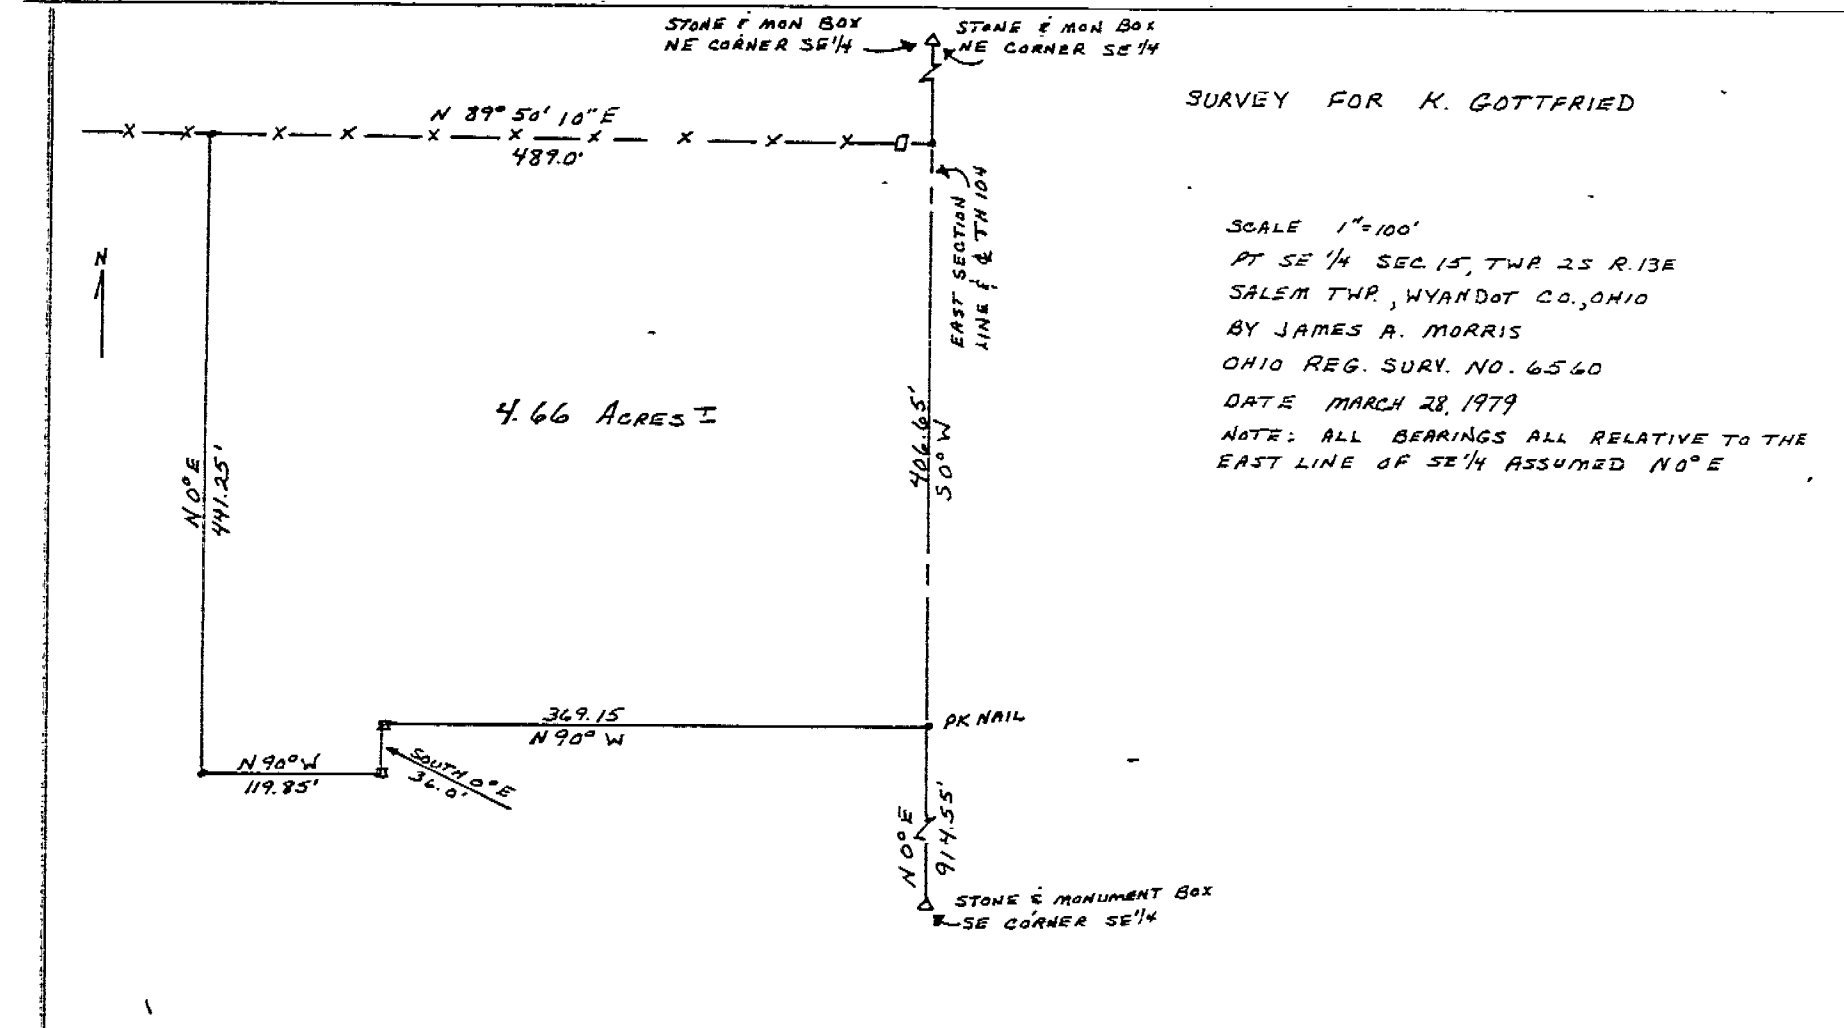

TAX MAP COPY

SURVEY NO 1990 ✓

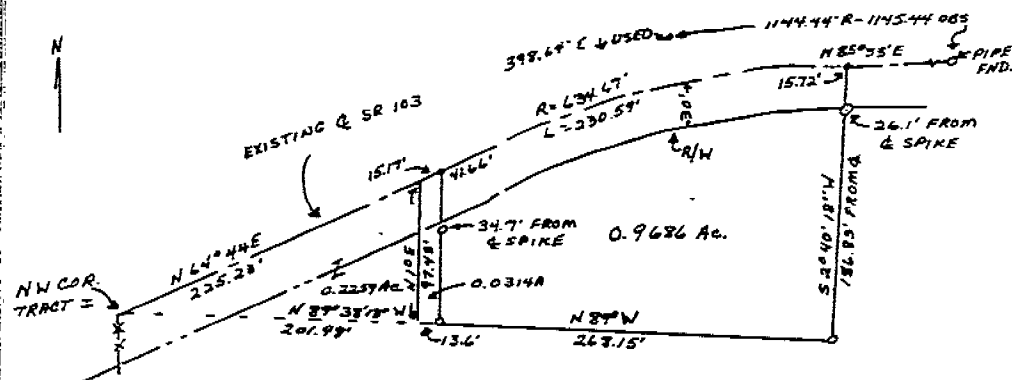


SURVEY FOR JACK WALTER

SCALE 1"=100' ** SPIKE O=IRON PIPE
PT. TRACT 1, SE PT. SEC. 19, TWP. 15, R13E
CRAWFORD TWP., WYANDOT CO., OHIO
BY JERRY B. WEININGER
OHIO REG. SURV. NO. 5647
DATE FEB. 1979

CURVE DATA
R= 634.67' T= 116.58'
L= 230.59' C= 229.32"
Δ= 20° 49' C.B= N 75° 08' 30" E

SURVEY NO 1291

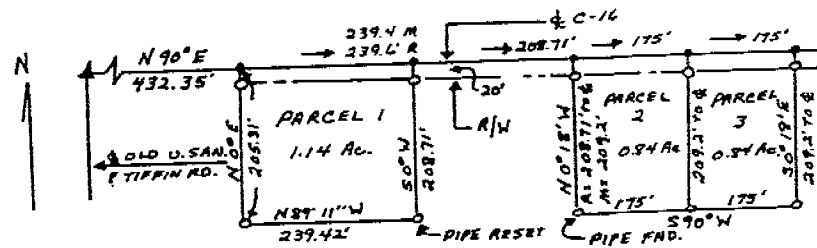

SURVEY FOR JERRY BUCHMAN

SCALE 1"=200' * = SPIKE O = IRON PIPE
PT 5 1/2 SE 1/4 SEC. 8 T1S R13E
CRAWFORD TWP., WYANDOT CO., OHIO
BY JERRY B. WEININGER
OHIO REG. SURV. No. 5647
DATE JAN. 1979