


TAX MAP COPY  
TAX MAP COPY

181


SURVEY N<sup>o</sup> 1389

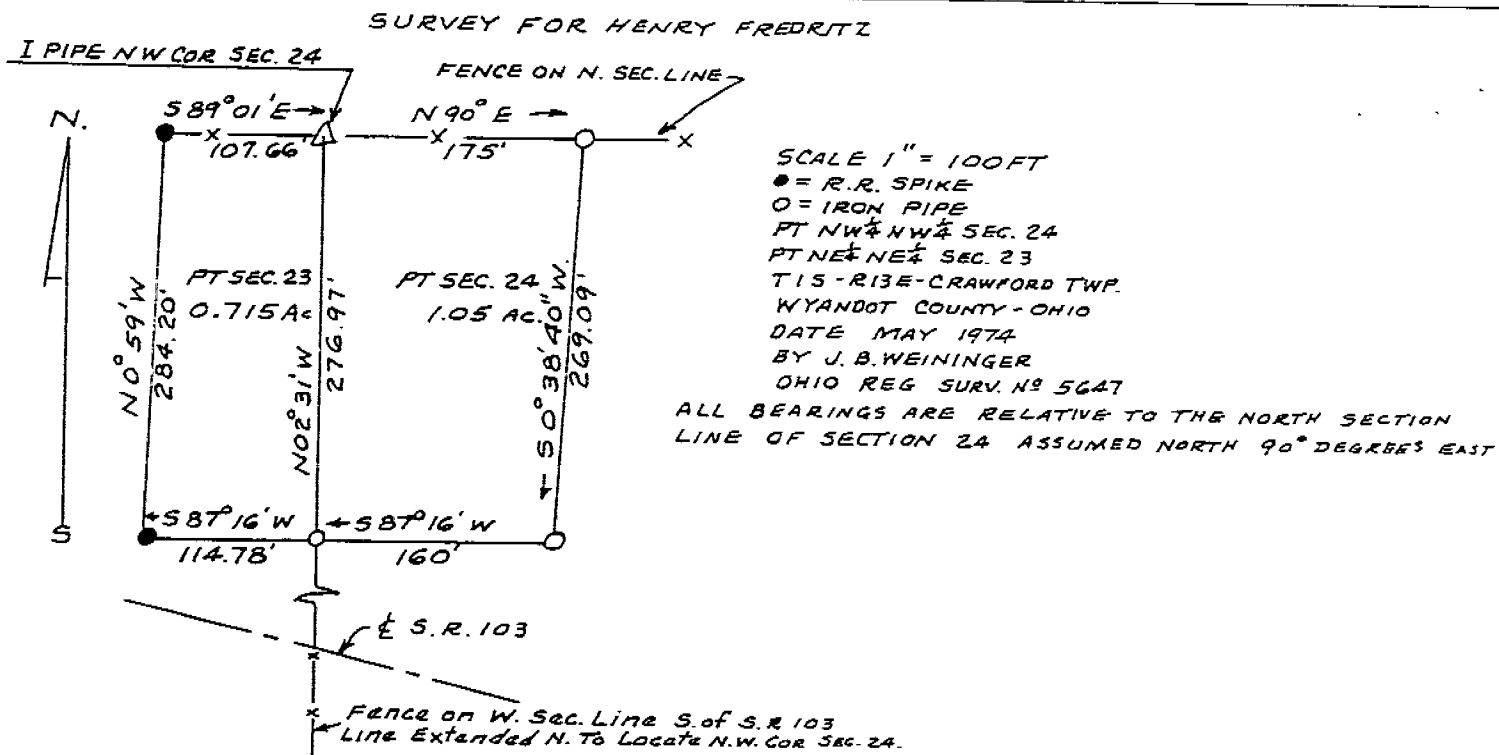

TAX MAP COPY

MONNETT'S  
ADDITION  
KELLER, JACOB SUBDIVISION  
VOL. 5, PG. 181

SURVEY NO. 1390 V

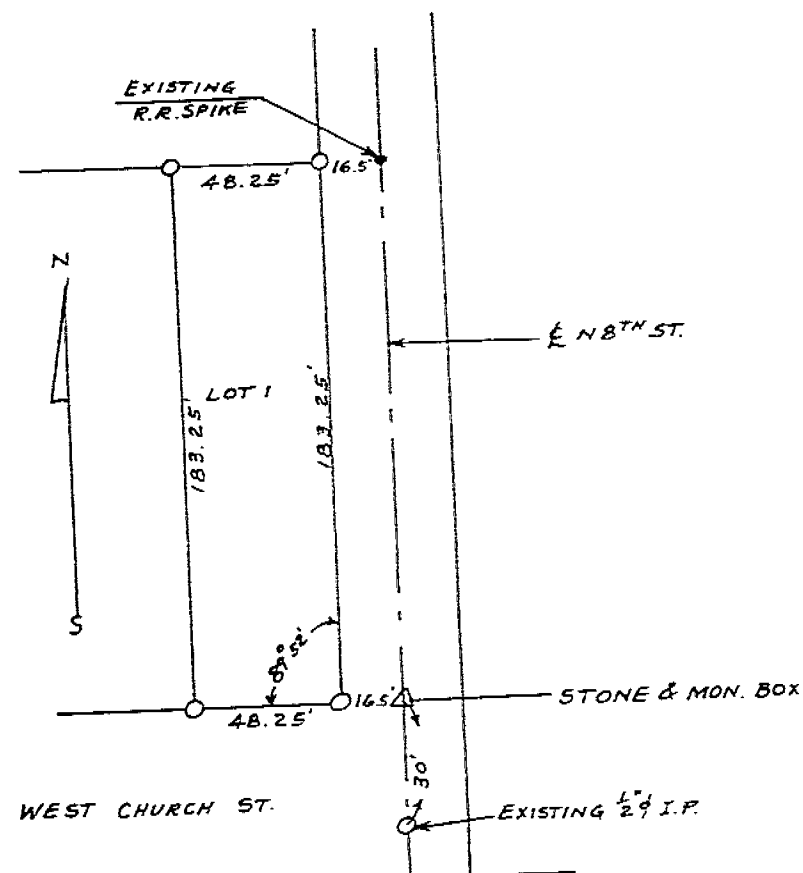

SURVEY FOR LEONARD DILLION  
SCALE 1" = 50 FT.  
PT MONNETT'S ADD  
CITY OF UPPER SANDUSKY - SEC. 30 CRANE TWP.  
WYANDOT COUNTY - OHIO  
DATE APRIL 1974  
BY J. B. WEININGER  
OHIO REG SURV. NO 5647

CRANE  
32-2-14

TAX MAP COPY

VOL 5  
PG. 181

SURVEY N<sup>o</sup> 1391

SURVEY FOR DEAN McALLISTER  
SCALE 1" = 100'  
● = R.R. SPIKE  
○ = IRON PIPE  
LOT #3  
PTE  $\frac{1}{2}$  SE  $\frac{1}{4}$   
SEC. 32-T25-R14E  
CRANE TWP.

WYANDOT COUNTY-OHIO  
DATE-APRIL 1974  
BY J.B. WEININGER  
OHIO REG. SURV. N<sup>o</sup> 5647

