


Microfilmed  
March  
1982.

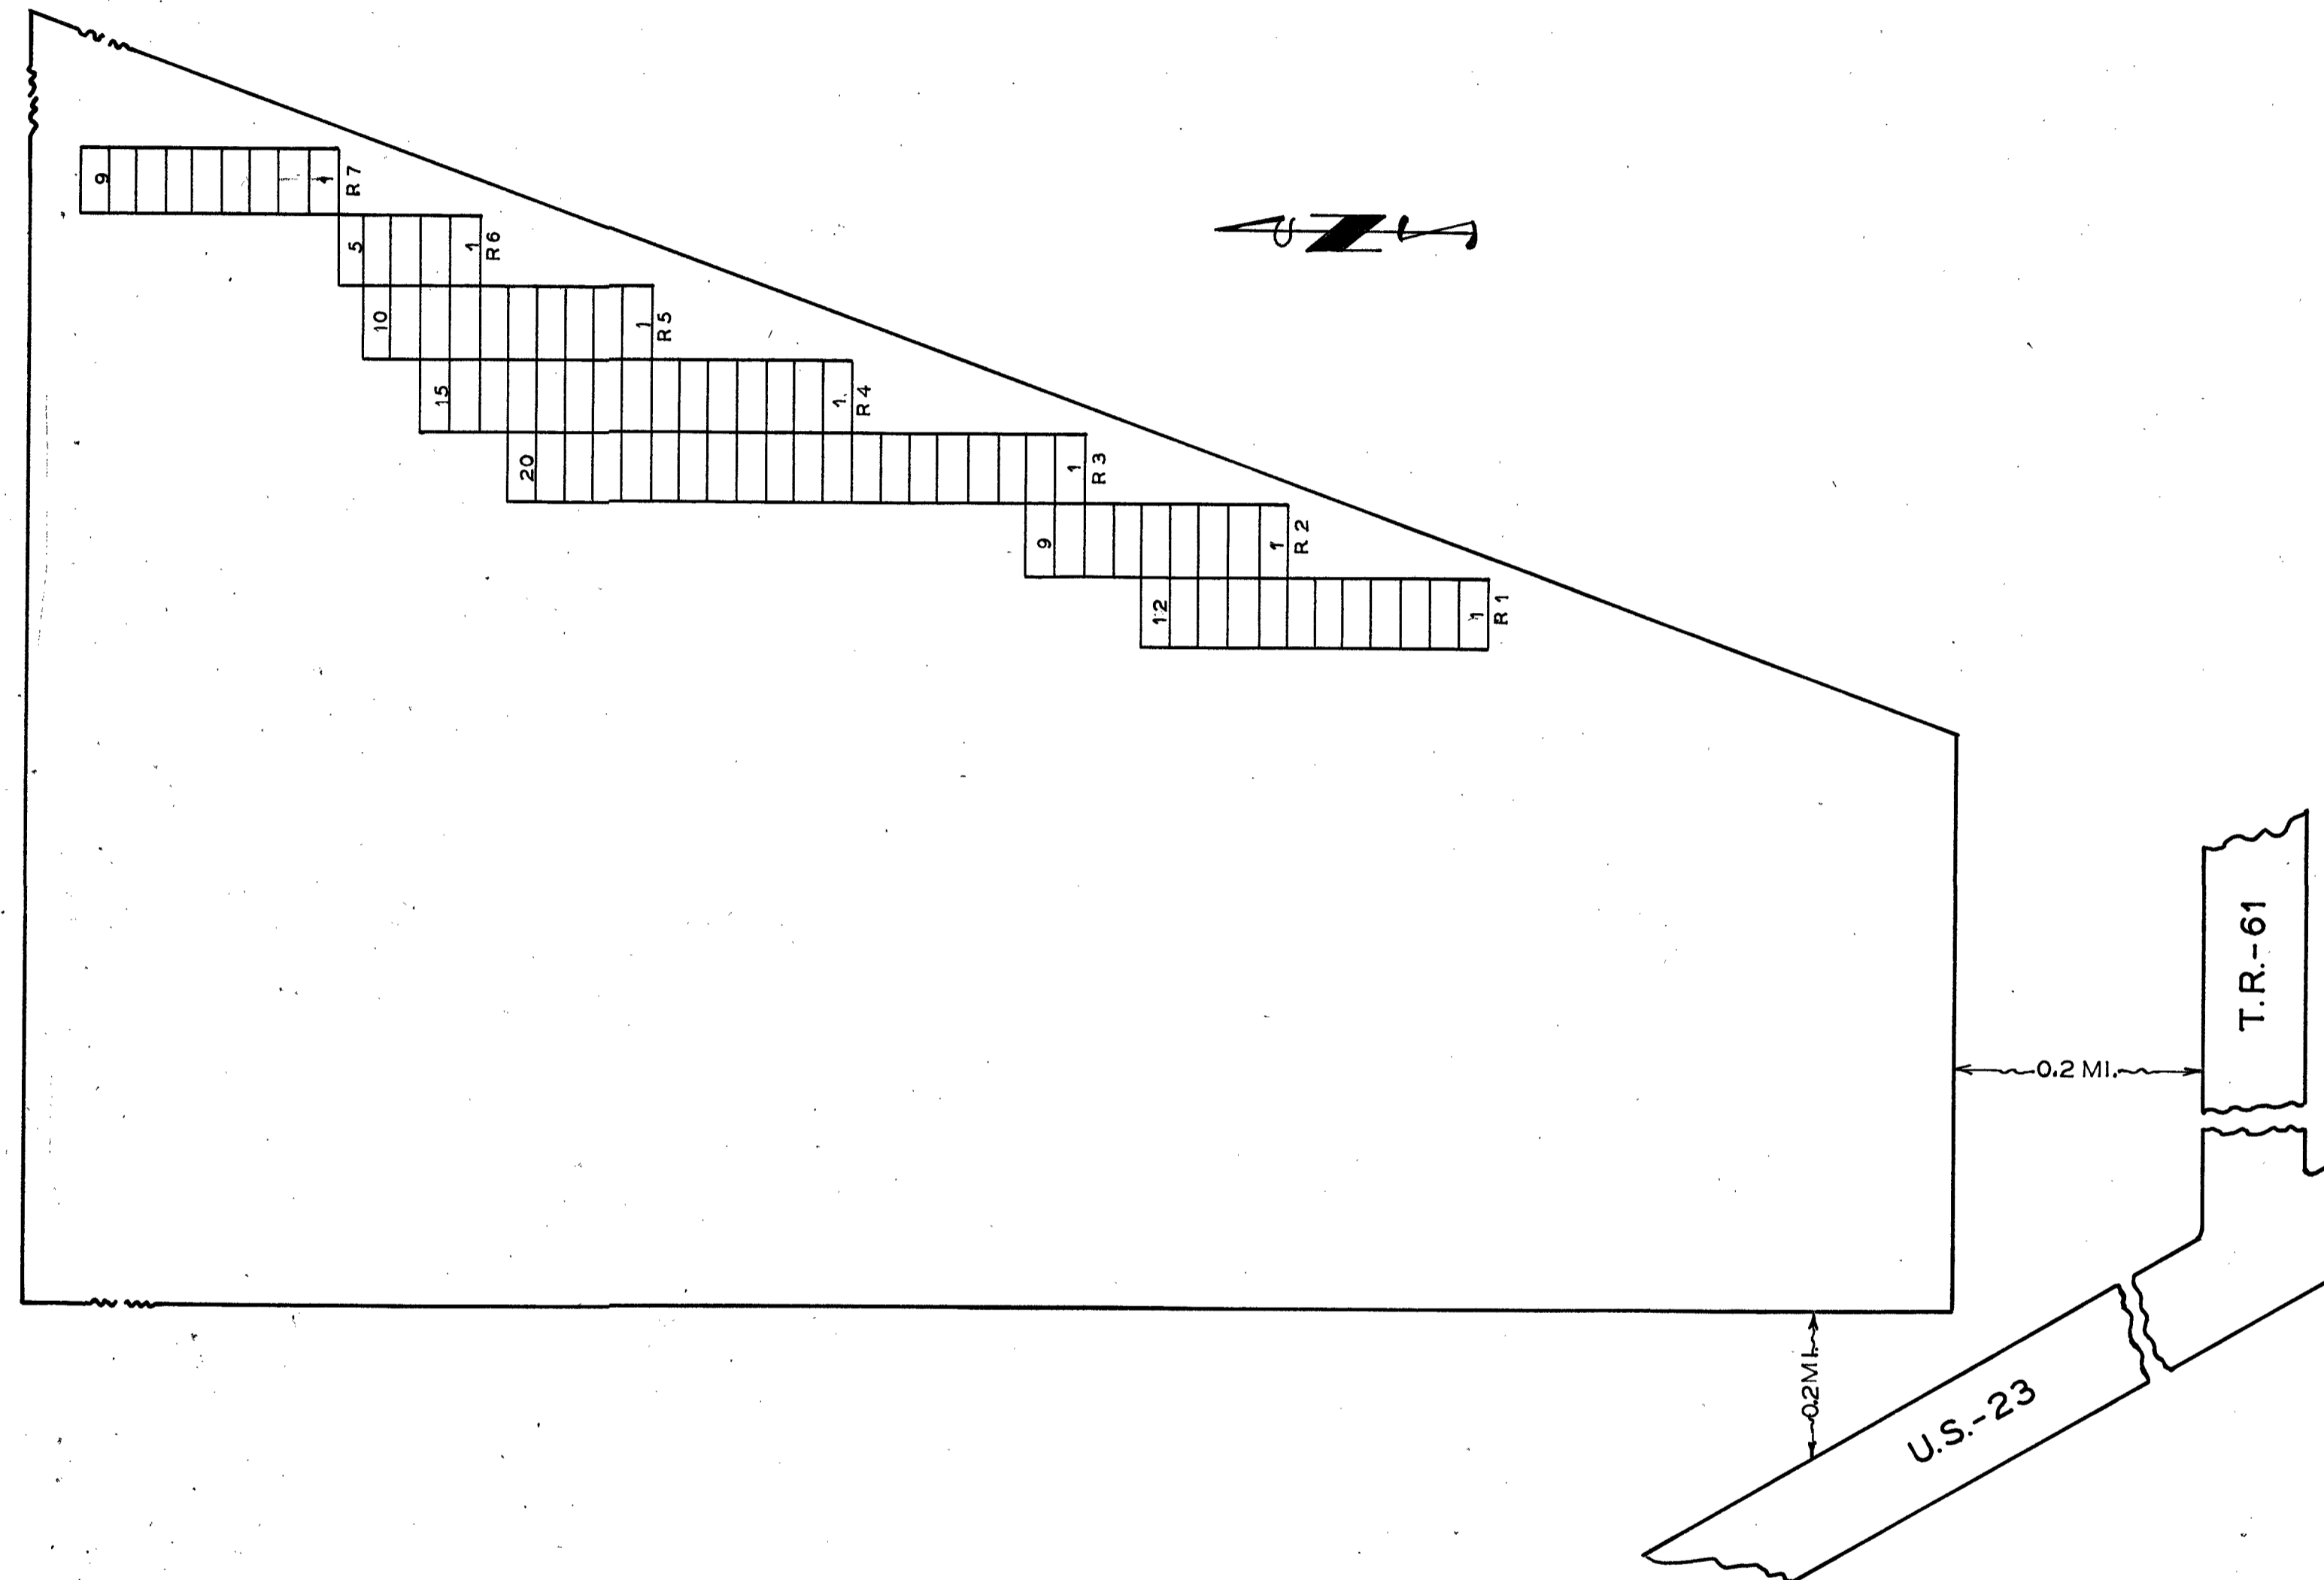

**Mc CLAIN  
CEMETERY**


WYANDOT CO. PITT TWP.  
OFFICIAL PROJECT NOS. 465-42-3-467 & 665-42-3-232

**LEGEND**

- ① REVOLUTIONARY WAR
- ⑩ WAR OF 1812
- ⑮ MEXICAN WAR
- ⑲ CIVIL WAR
- ⑳ SPANISH-AM. WAR
- ⑳ WORLD WAR

SCALE 1"=20' 1.00 ACRES

88-8-5

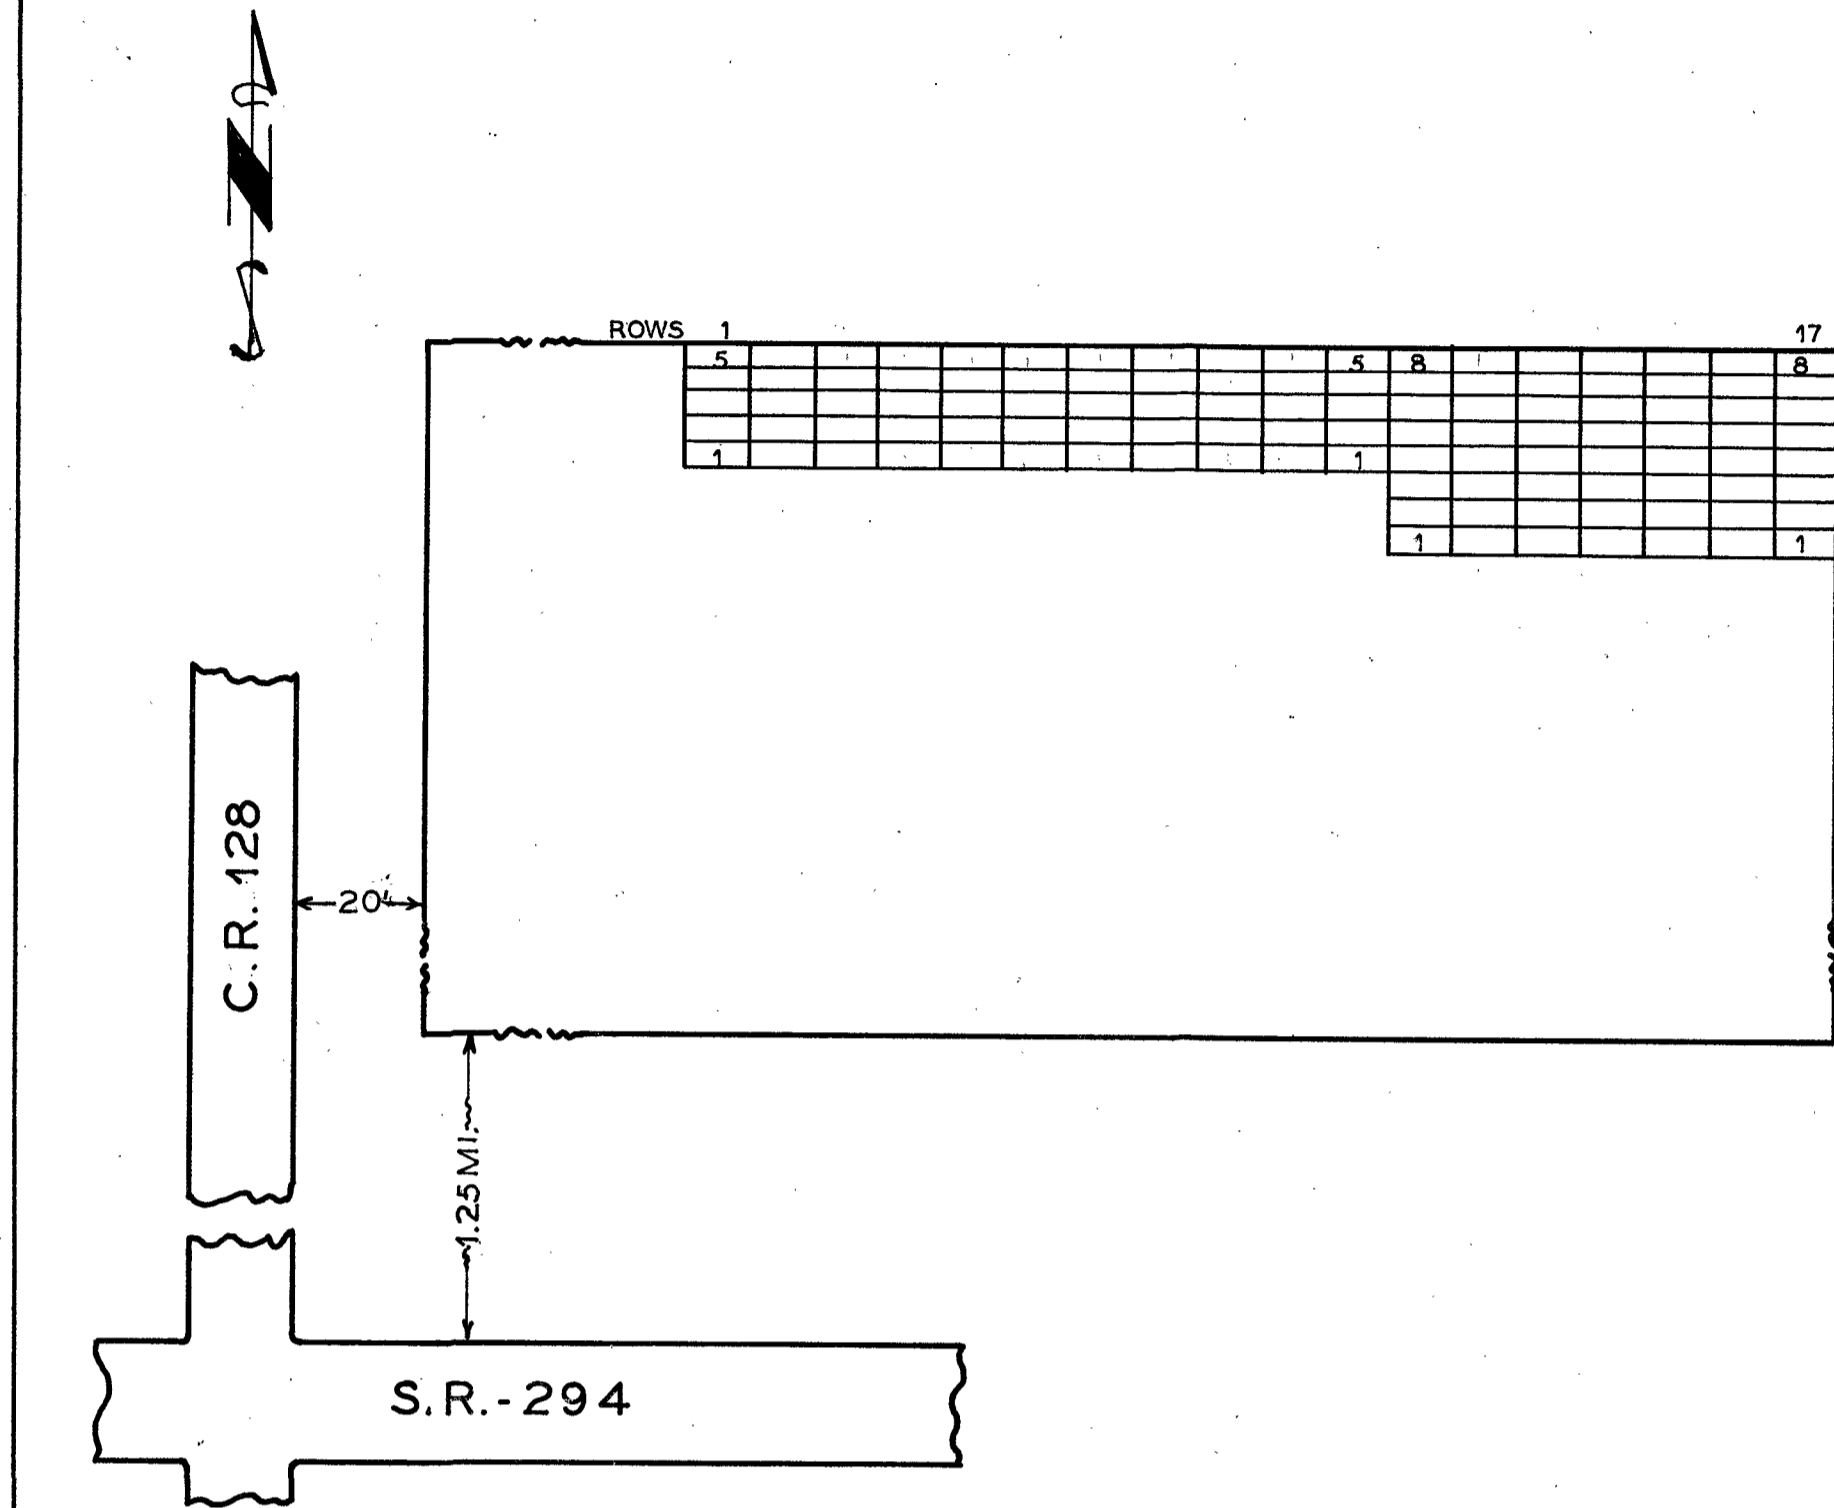

**PIPE-TOWN INDIAN No 2  
CEMETERY**


WYANDOT CO. ANTRIM TWP.  
OFFICIAL PROJECT NOS. 465-42-3-467 & 665-42-3-232

**LEGEND**

- ① REVOLUTIONARY WAR.
- ⑩ WAR OF 1812
- ⑮ MEXICAN WAR
- ⑲ CIVIL WAR
- ⑳ SPANISH-AM. WAR
- ⑳ WORLD WAR

SCALE 1"=30' 2.60 ACRES

88-1-5

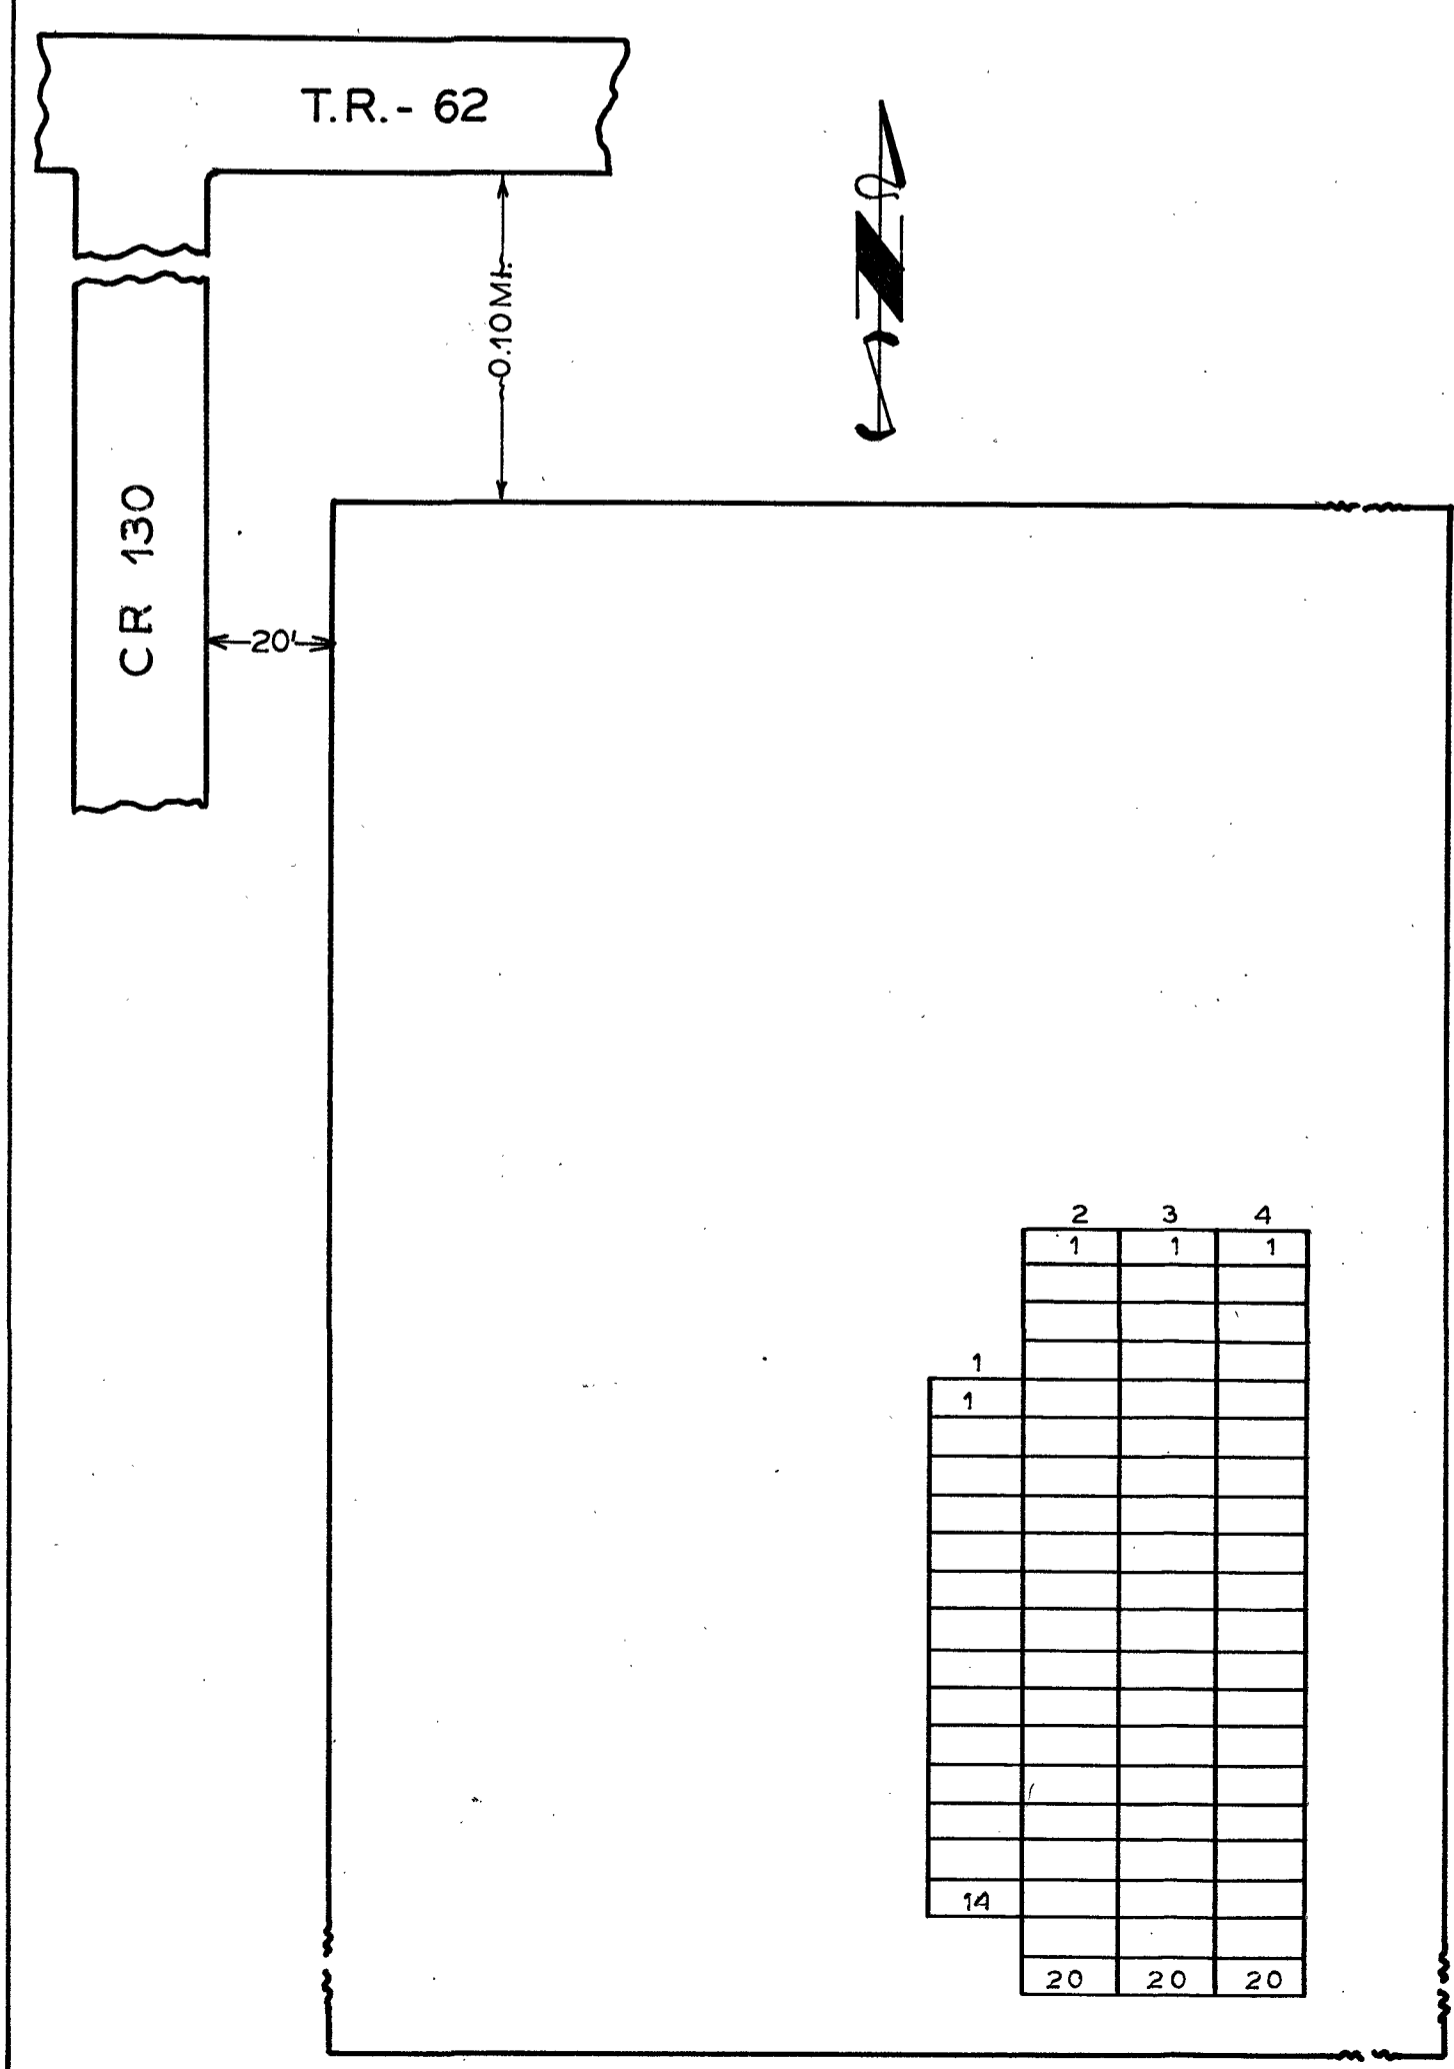

**SWARTZ  
CEMETERY**

WYANDOT CO. ANTRIM TWP.  
OFFICIAL PROJECT NOS. 465-42-3-467 & 665-42-3-232

**LEGEND**

- ① REVOLUTIONARY WAR
- ⑩ WAR OF 1812
- ⑮ MEXICAN WAR
- ⑲ CIVIL WAR
- ⑳ SPANISH-AM. WAR
- ⑳ WORLD WAR

SCALE 1"=20' 1.00 ACRES

88-1-6