


Microfilmed
March
1982

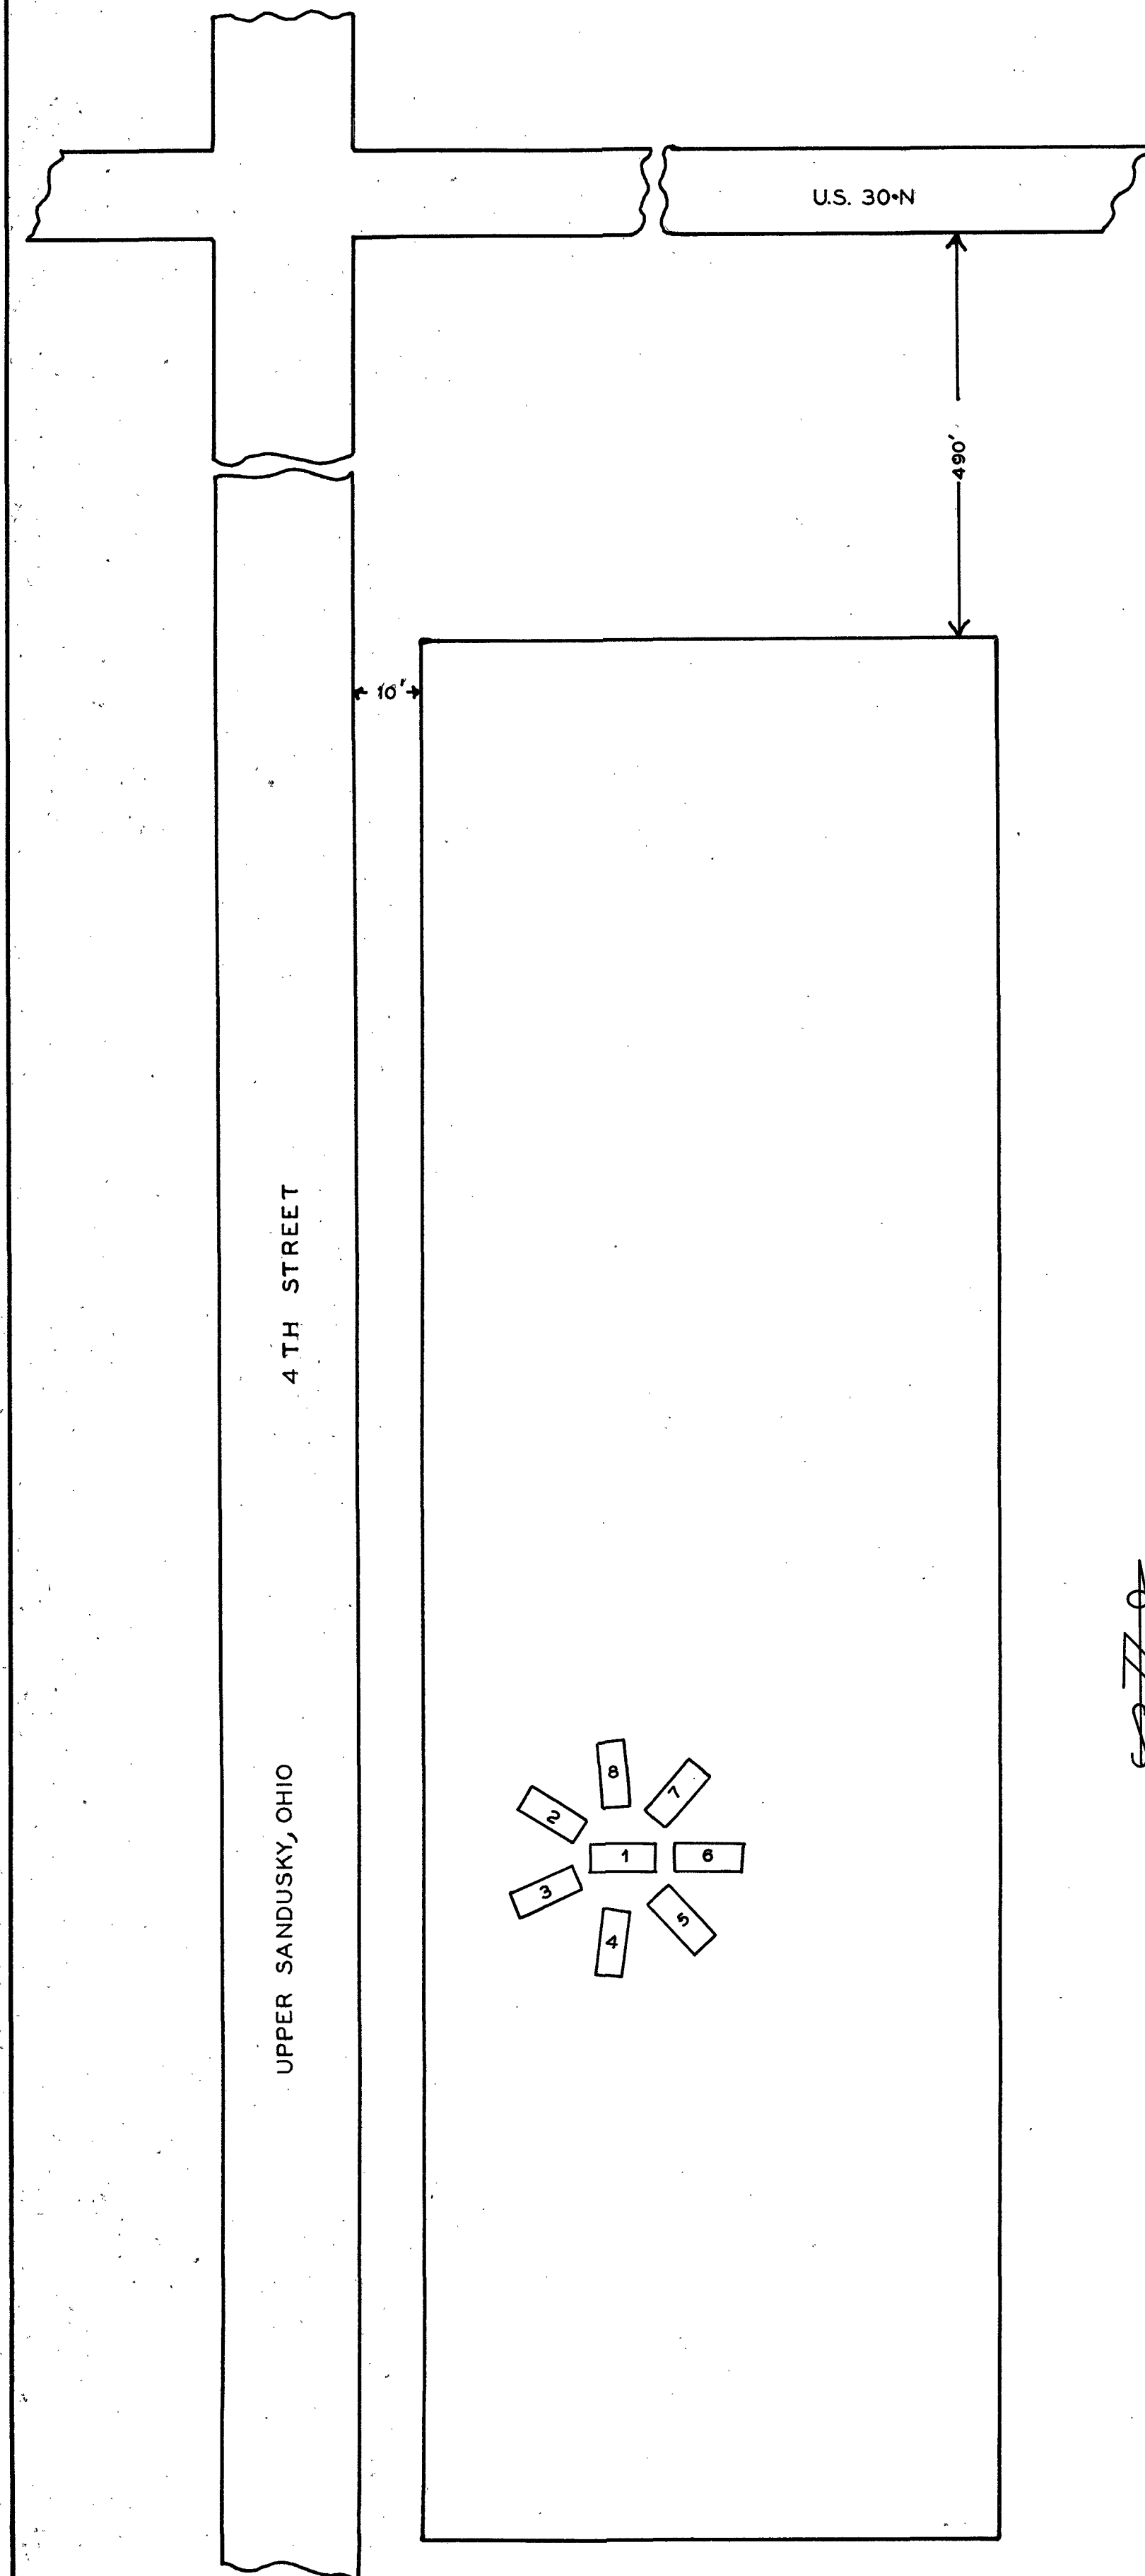


(FONT FERREE)
INDIAN
CEMETERY
WYANDOT CO. T YMOCHTEE TWP
OFFICIAL PROJECT NOS. 465-423-4678 665-423-232

LEGEND

- ① REVOLUTIONARY WAR
- ⑩ WAR OF 1812
- ⑪ MEXICAN WAR
- ⑲ CIVIL WAR
- ②⑤ SPANISH AM. WAR
- ③① WORLD WAR

SCALE 1" = 20' ACRE .50

88-2-13

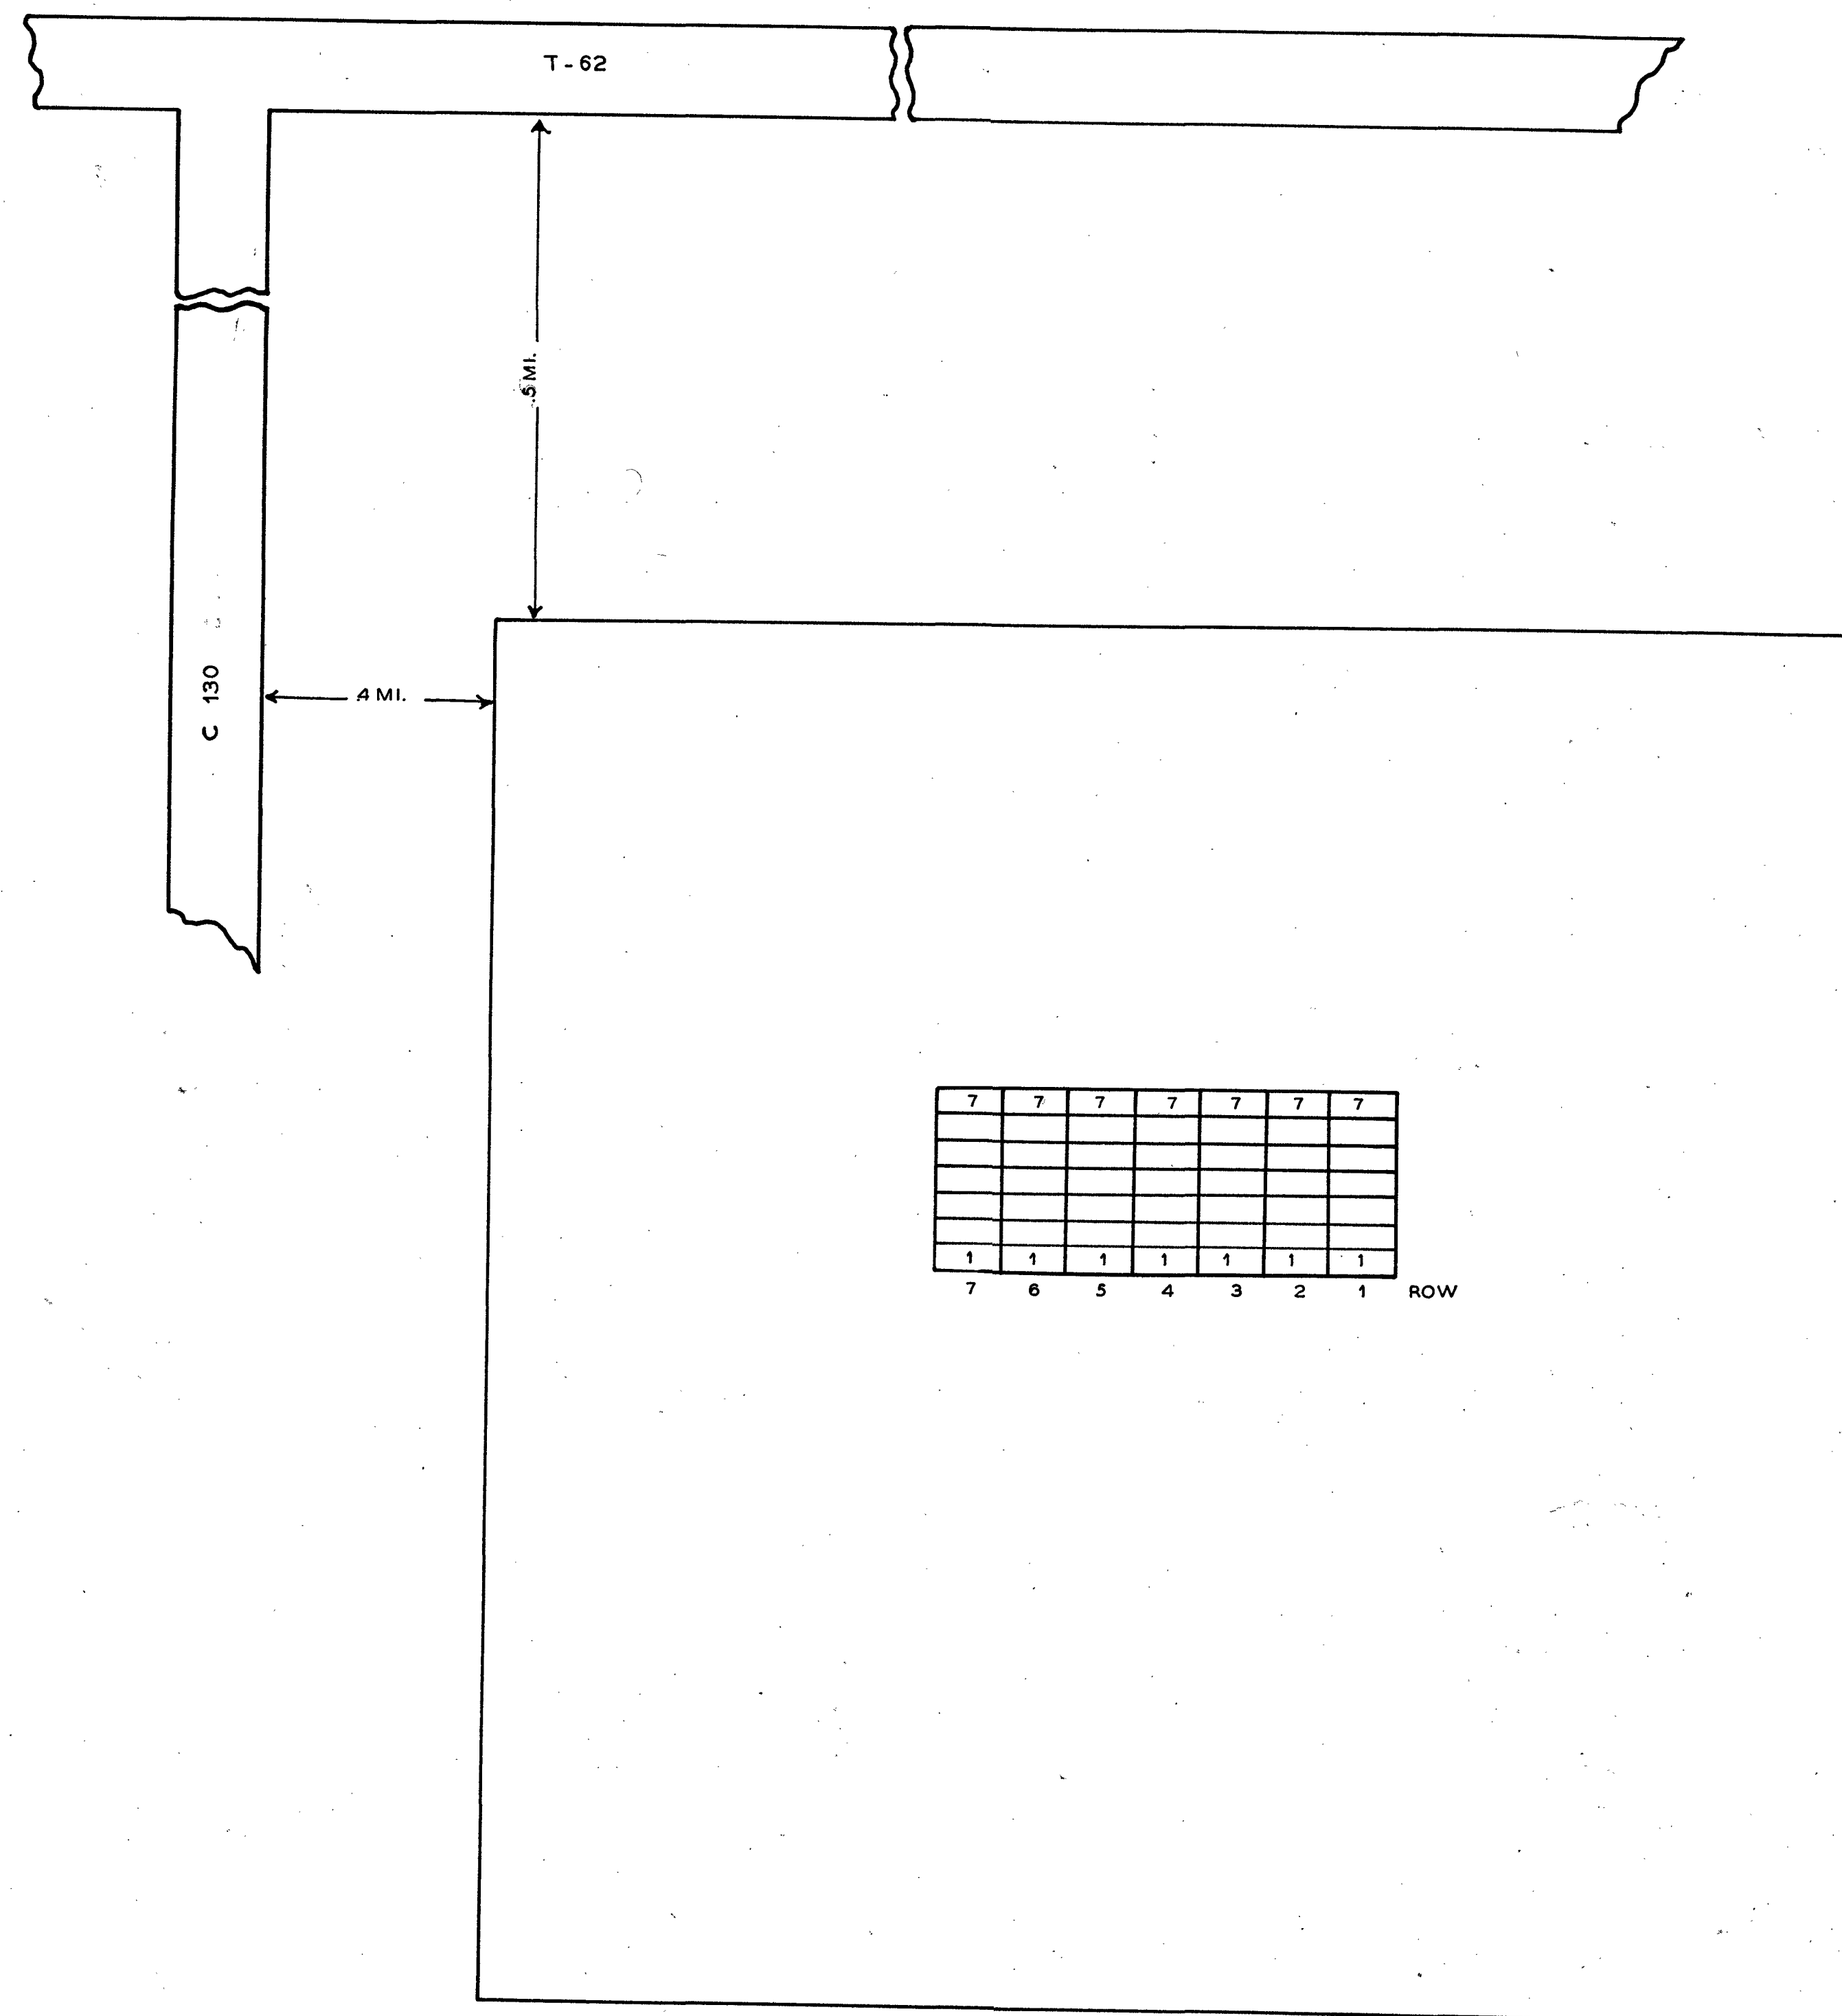

LEGEND
SEC-SECTION - L-LOT - R-ROW
G- GRAVE - W-WAR
*- POSITION - UNKNOWN

WYANDOT INDIAN
CEMETERY
WYANDOT CO. ANTRIM TWP
OFFICIAL PROJECT NOS. 465-423-4678 665-423-232

LEGEND

- ① REVOLUTIONARY WAR
- ⑩ WAR OF 1812
- ⑪ MEXICAN WAR
- ⑲ CIVIL WAR
- ②⑤ SPANISH AM. WAR
- ③① WORLD WAR

SCALE 1" = 20' ACRE 1.

88-1-7