

Microf. Ined
March
1982

NORTH 8 TH. ST.
UPPER SANDUSKY, OHIO



22'
.2 MI.

WEST CHURCH STREET

NAME	SEC	L	R	G	W
BASTEL JACOB	3	5		2	19
BURNS WM R.	3	58		4	19
DAMENHAUER CHARLES C.	2	11		5	31
FLECK FRED L.	2	3		5	31
KELLER JACOB	4	5		2	19
LACEY MICHAEL D.	1	28		1	19
MARTIN AMSLEM	1	15		3	19
MARTIN JOHN	3	42		4	19
MAUCH ANTHONY	4	69		2	19
NEDIG VALENTINE	4	30		2	19
OBERLIN MORRIS	4	81		4	19
POTTER JOHN	4	22		3	
UNKNOWN	4		A	10	
UNKNOWN	4		A	11	
VOELKER PETER	1	24		2	
WEINANDY CYRIL J.	2	5		3	31
* WHITE JAMES W.	4	26		5	19
WISSLER HERMAN	4	26		5	19
JETTENGER ALOIS	1	30		2	19


LEGEND
SEC-SECTION L-LOT R-ROW
G-GRAVE W-WAR
*- POSITION UNKNOWN

ST. PETERS
CEMETERY
WYANDOT CO. CRANE TWP.
OFFICIAL PROJECT NOS.465-42-3-467 & 665-42-3-232


LEGEND
① REVOLUTIONARY WAR
⑩ WAR OF 1812
⑬ MEXICAN WAR
⑰ CIVIL WAR
⑳ SPANISH AM. WAR
⑳ WORLD WAR

SCALE 1"= 20' ACRES 2.00

Microfilmed
March
1982

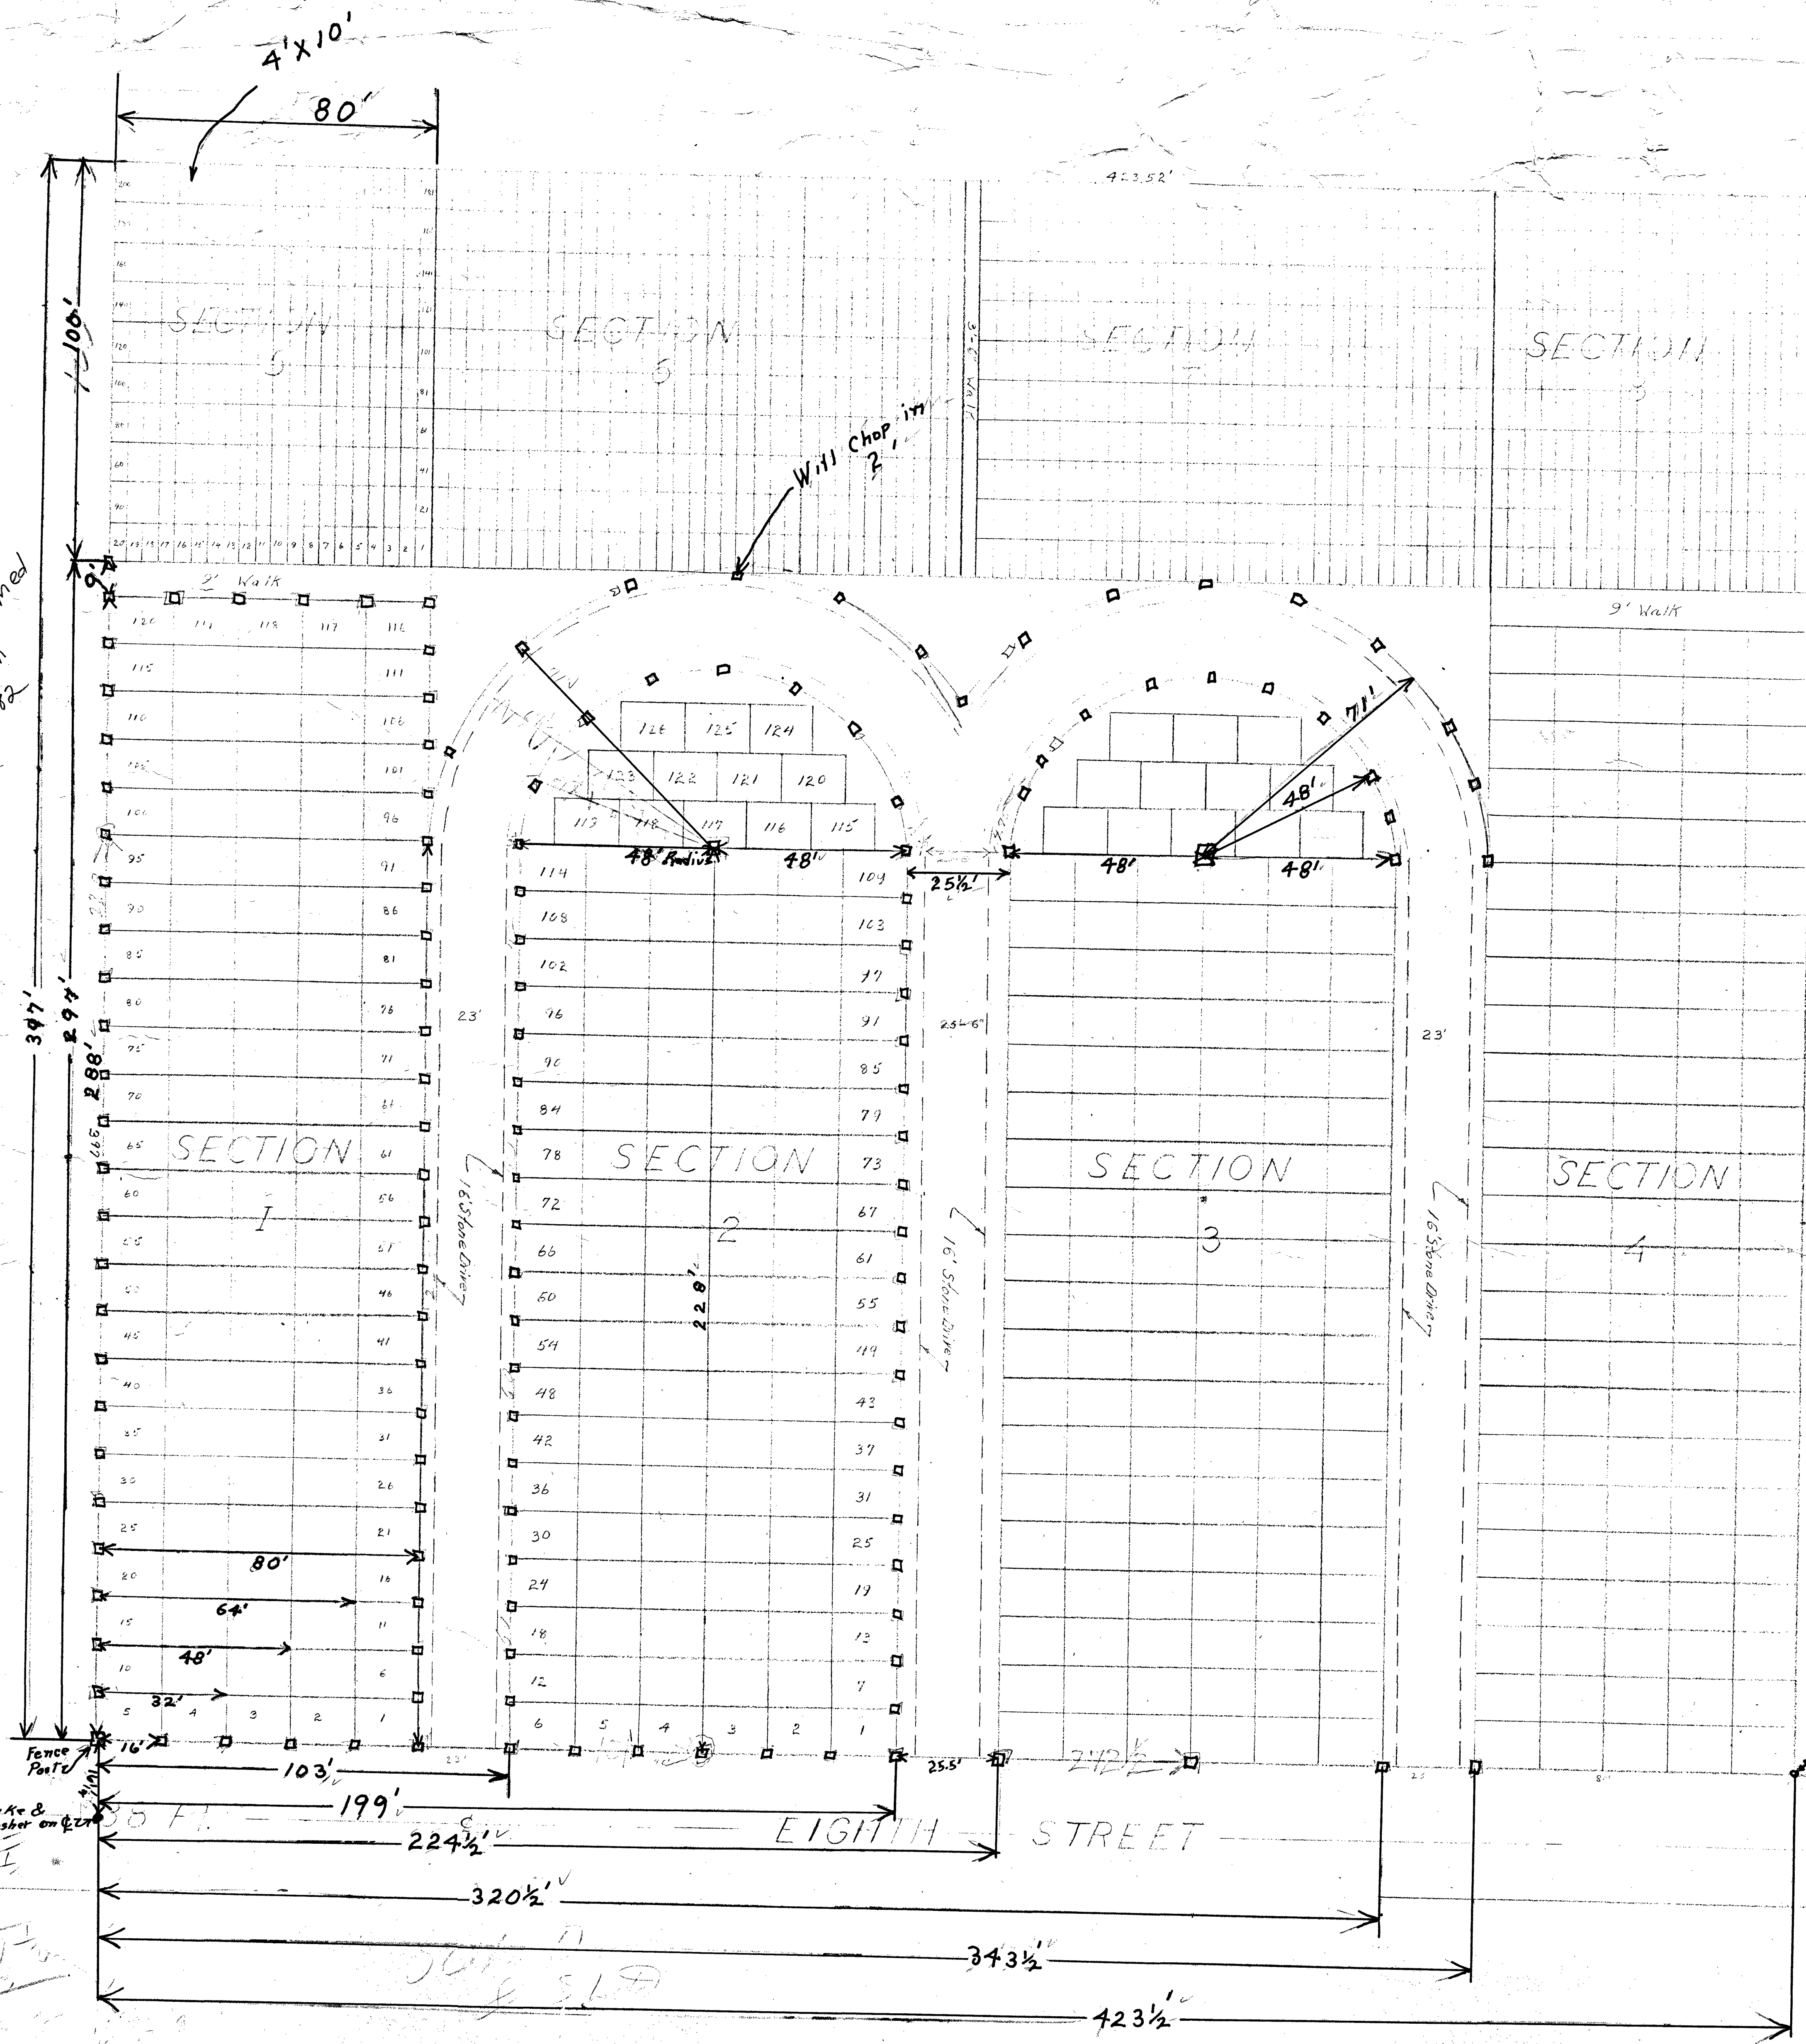

PLAT OF ANNEX TO
ST. PETERS CEMETERY
UPPER SANDUSKY,

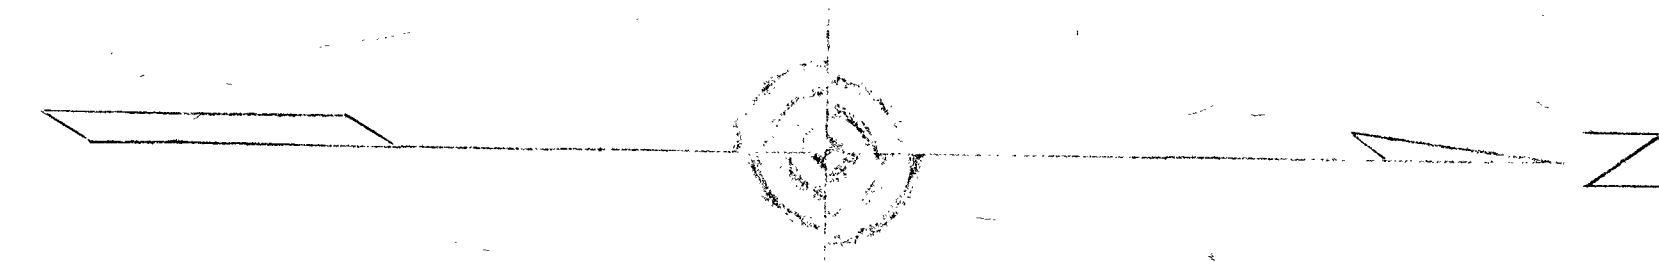

6/17/52
S.P.A.
R.M.
H.P.

LEGEND

ALL LOTS 12' x 16'
ALL GRAVES 4' x 10'
Scale - 1" = 20'
L. Christensen

From Reim. Rod
By Steel Fence Post
Just N. of old Fence

- 33 FT.

Record of all Staking Completed
& Measurements Made in
ST. PETERS CEMETERY
UPPER SANDUSKY, OHIO

7/31/52