


Microfilmed
March
1982

NAME SEC L R G W
MC CLAIN DAVID 1 16 10
SWAYZE IRA C 1 6 19

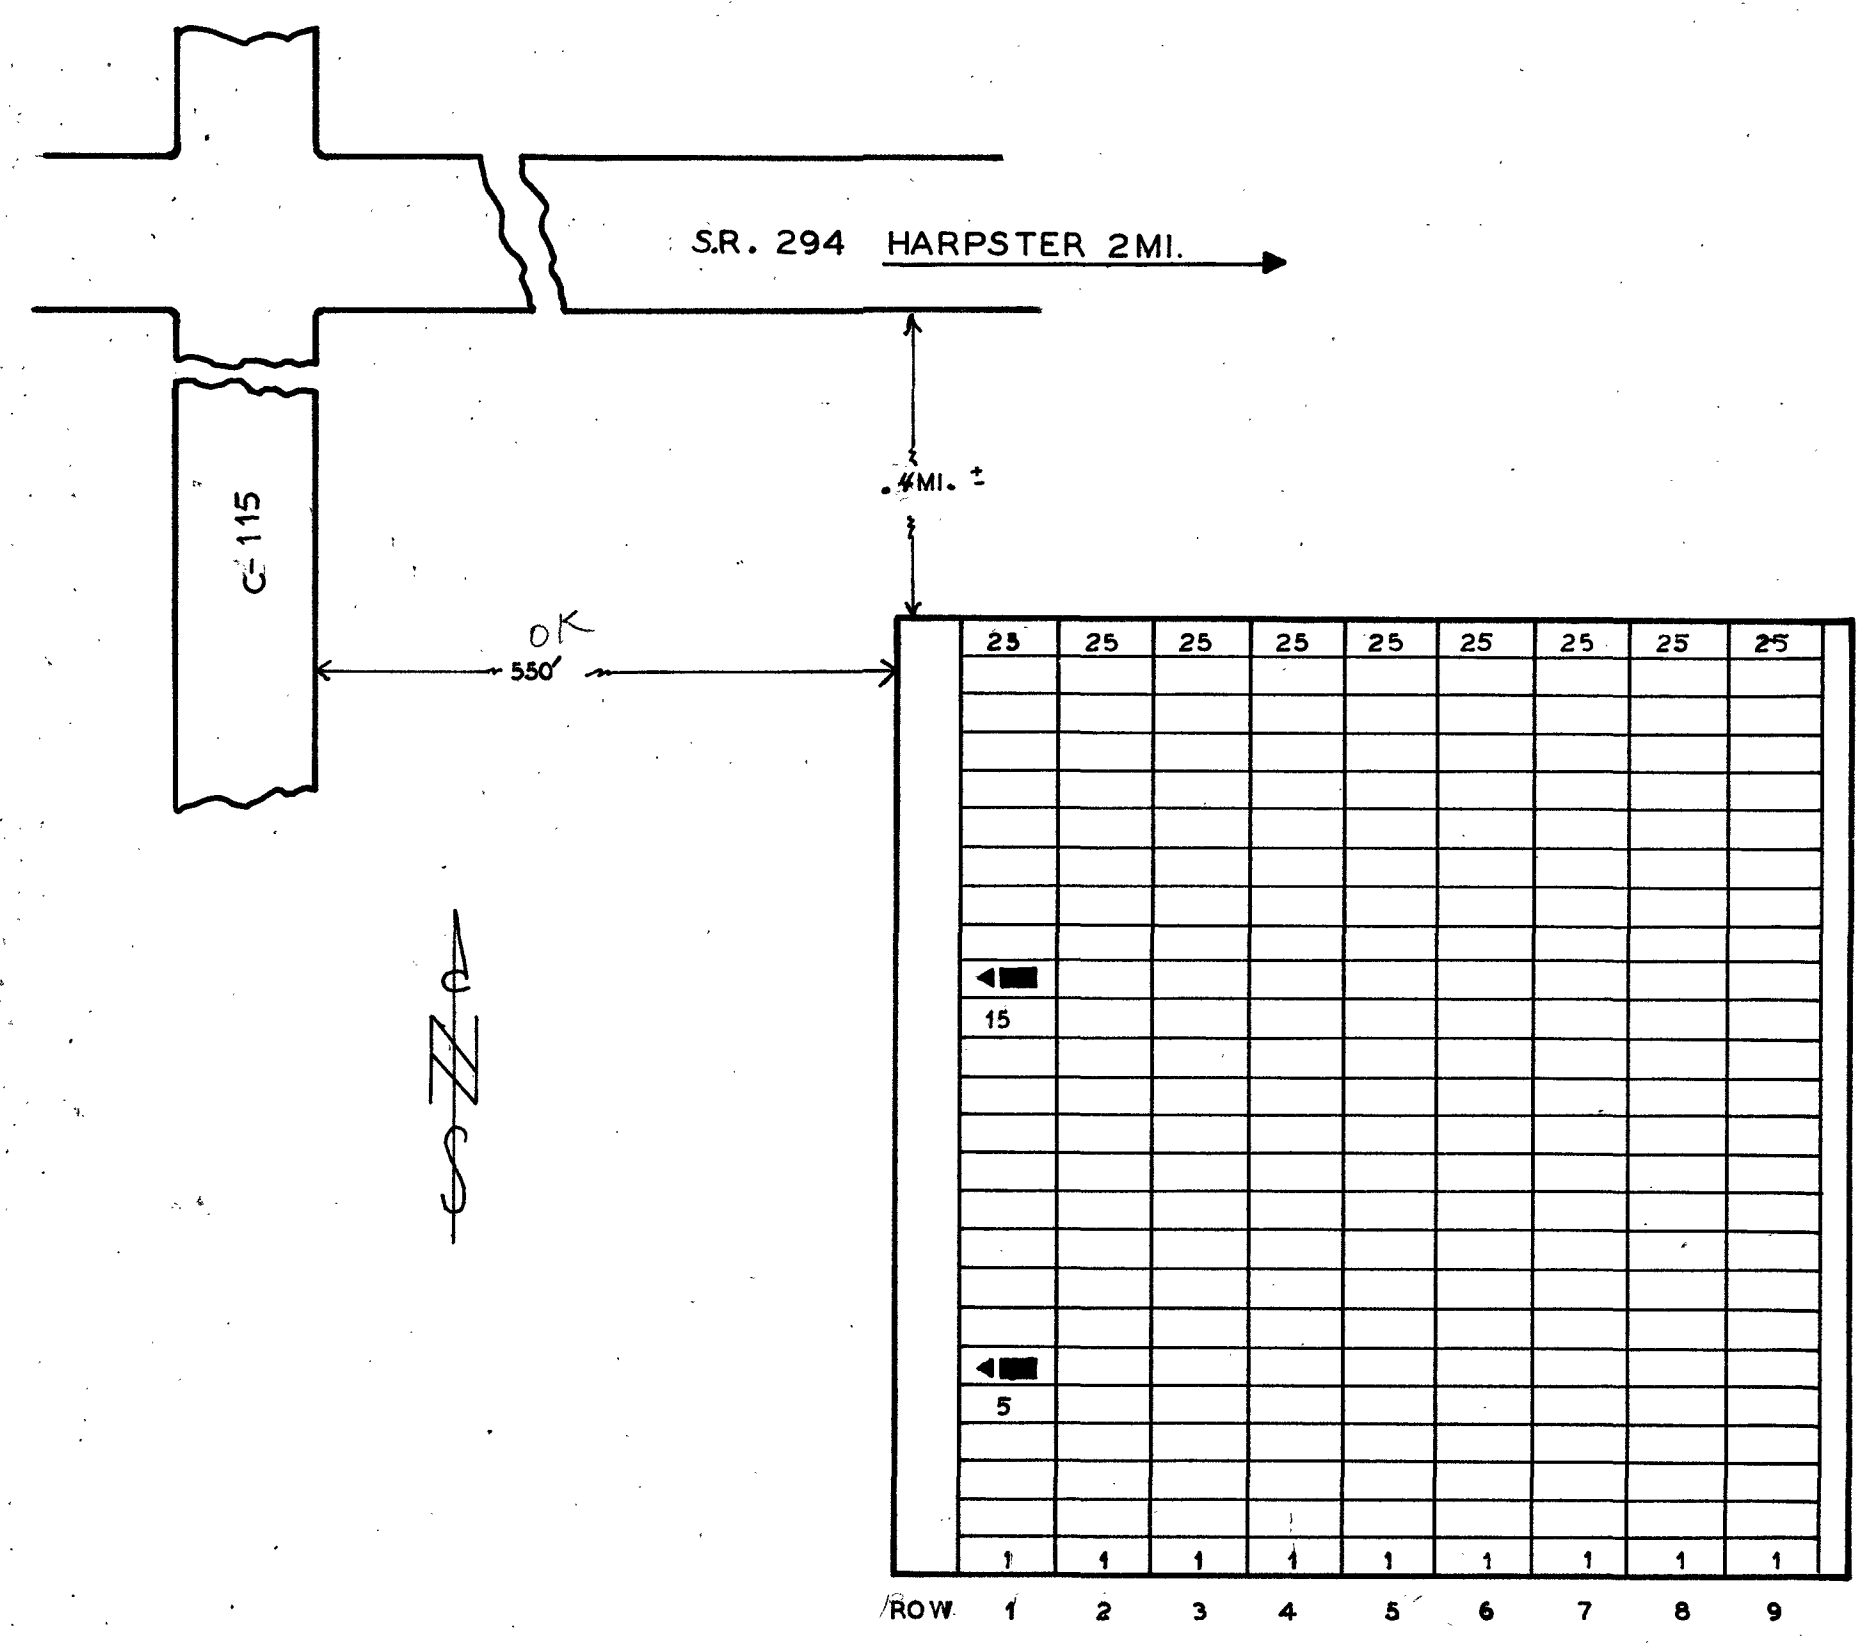

BOWSHERVILLE CEMETERY
WYANDOT CO. PITT TWP.
OFFICIAL PROJECT NOS. 465-42-3-467 & 665-42-3-232


LEGEND

- ① REVOLUTIONARY WAR
- ⑩ WAR OF 1812
- ⑯ MEXICAN WAR
- ⑰ CIVIL WAR
- ⑳ SPANISH AM. WAR
- ㉑ WORLD WAR

SCALE 1"=20' ACRE .23

88-8-1

NAME SEC L R G W

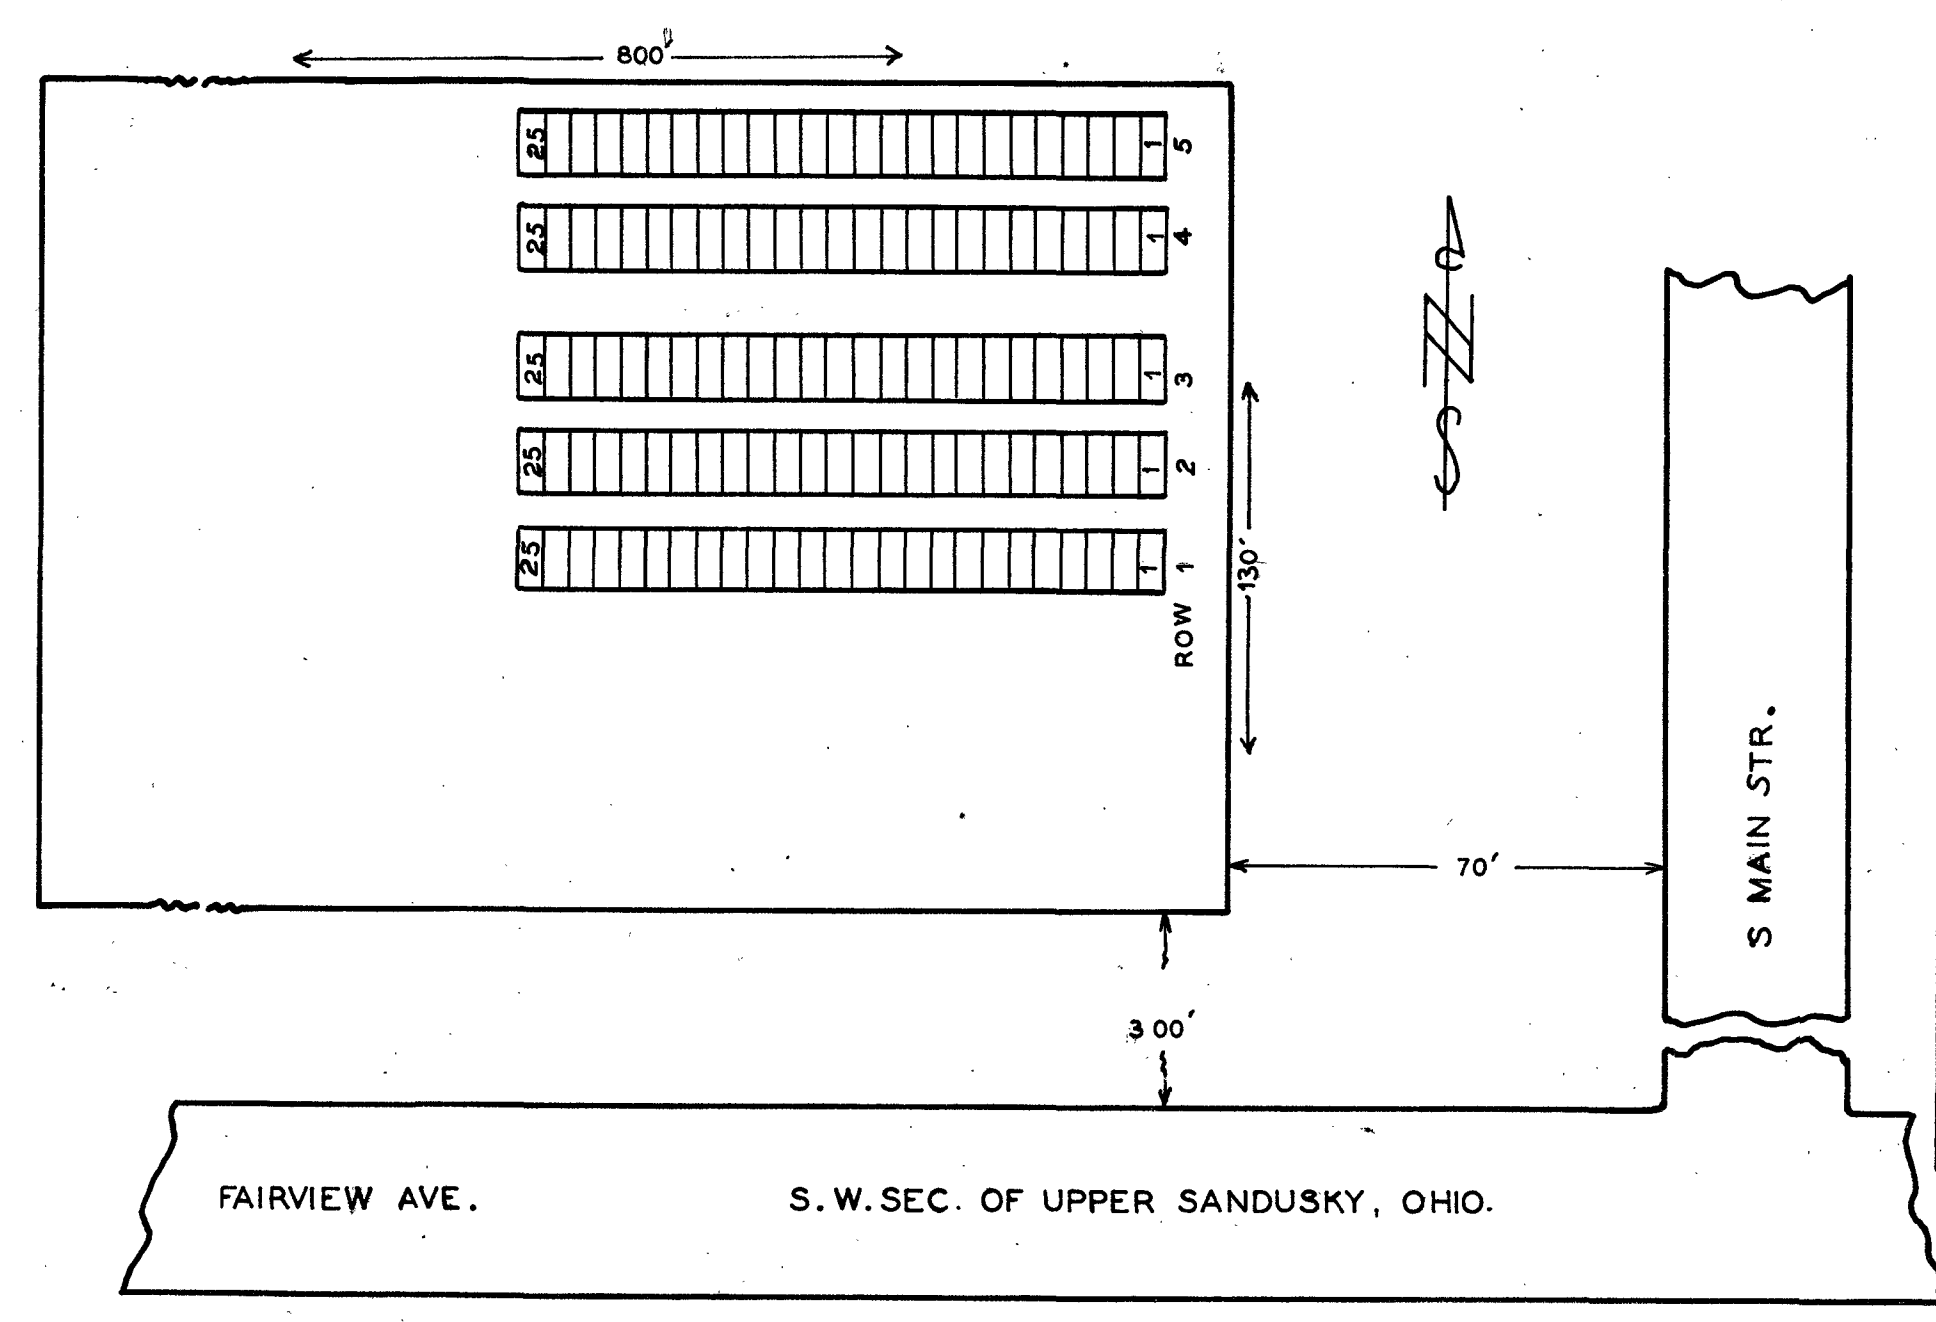

RONK CEMETERY
WYANDOT CO. CRANE TWP.
OFFICIAL PROJECT NOS. 465-42-3-467 & 665-42-3-232


LEGEND

- ① REVOLUTIONARY WAR
- ⑩ WAR OF 1812
- ⑯ MEXICAN WAR
- ⑰ CIVIL WAR
- ⑳ SPANISH AM. WAR
- ㉑ WORLD WAR

SCALE 1"=30' ACRES 2.4

88-2-10

NAME SEC L R G W

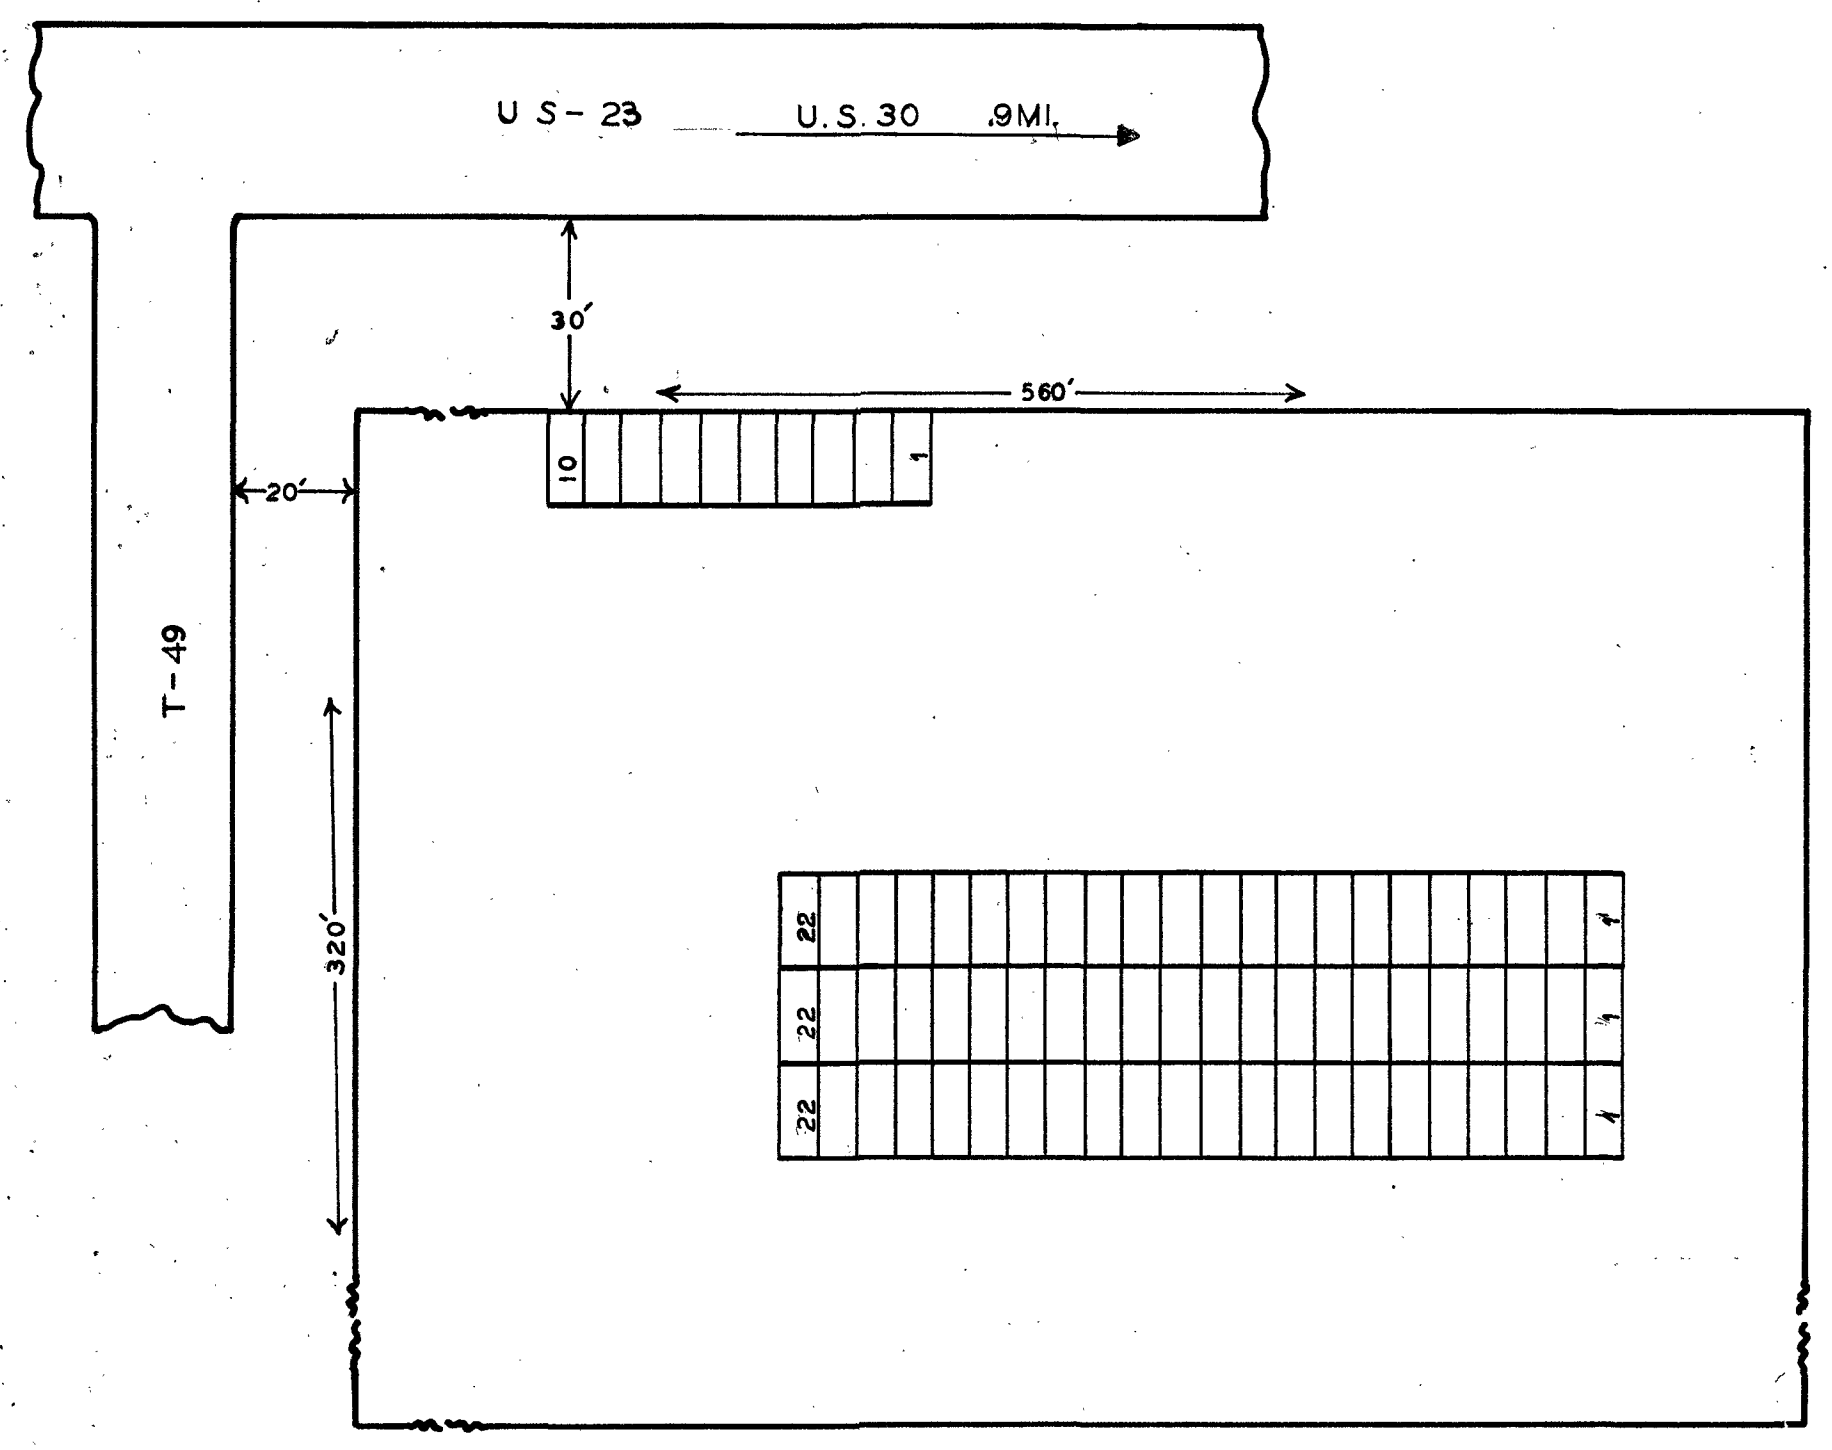


NINE OAKS CEMETERY
WYANDOT CO. CRANE TWP.
OFFICIAL PROJECT NOS. 465-42-3-467 & 665-42-3-232

LEGEND

- ① REVOLUTIONARY WAR
- ⑩ WAR OF 1812
- ⑯ MEXICAN WAR
- ⑰ CIVIL WAR
- ⑳ SPANISH AM. WAR
- ㉑ WORLD WAR

SCALE 1"=20' ACRES 4.12

88-2-8

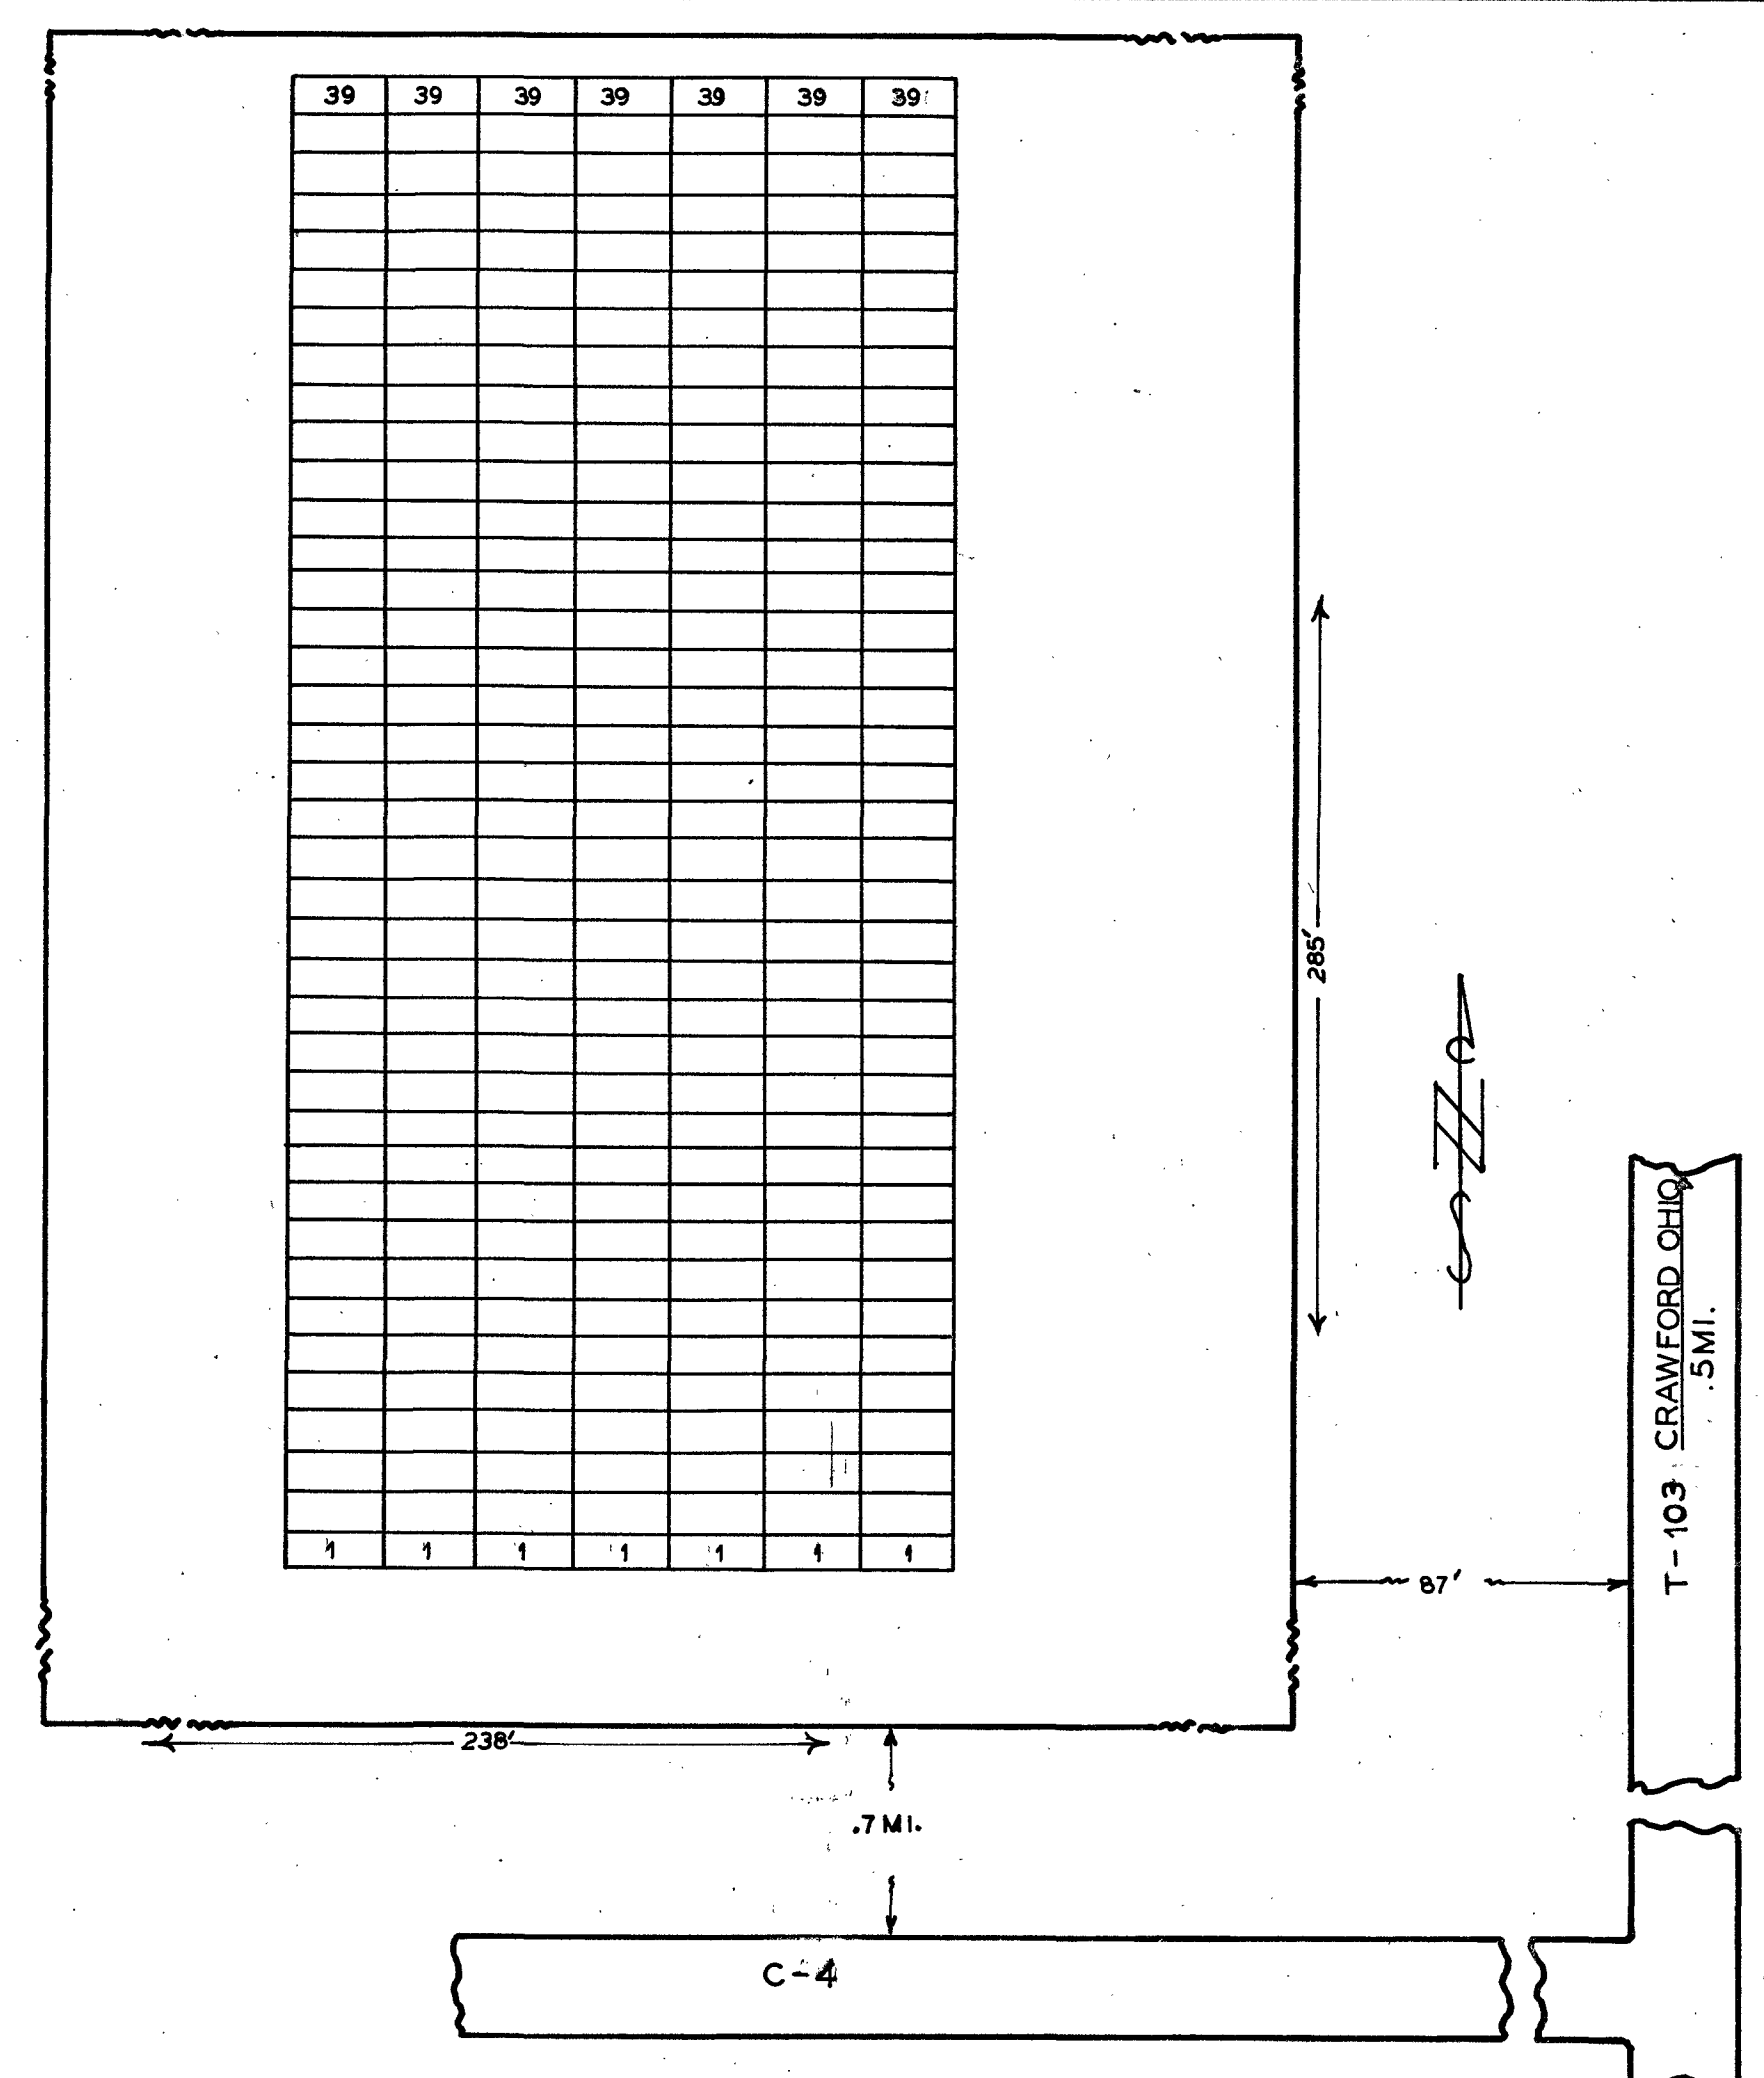

WHALEY CEMETERY
WYANDOT CO. CRAWFORD TWP.
OFFICIAL PROJECT NOS. 465-42-3-467 & 665-42-3-232

LEGEND

- ① REVOLUTIONARY WAR
- ⑩ WAR OF 1812
- ⑯ MEXICAN WAR
- ⑰ CIVIL WAR
- ⑳ SPANISH AM. WAR
- ㉑ WORLD WAR

SCALE 1"=20' ACRE 1.6

88-3-9