


NAME	SEC.	L	R	G	W
BOWERS WM.J.	1		8	27	19
CALDWELL FREMONT	1		8	19	13
CASE W.H.	1		4	5	19
COON JACOB.	1		2	14	19
CROSS JOHN R.	1		5	7	19
DEJEAN S.L.	1		3	23	19
KINLEY FREDERICK	1		1	8	19
MCDONALD GEO. I.	1		8	55	19
MORRIS BENJAMIN.	1		4	13	19
PAULIN PETER.	1		8	34	10
PRICE ISAAC M.	1		7	12	19
RICHARDSON SOLOMON	1		9	6	19
SWINHART JOHN.	1		3	20	19

Microfilmed
March
1982

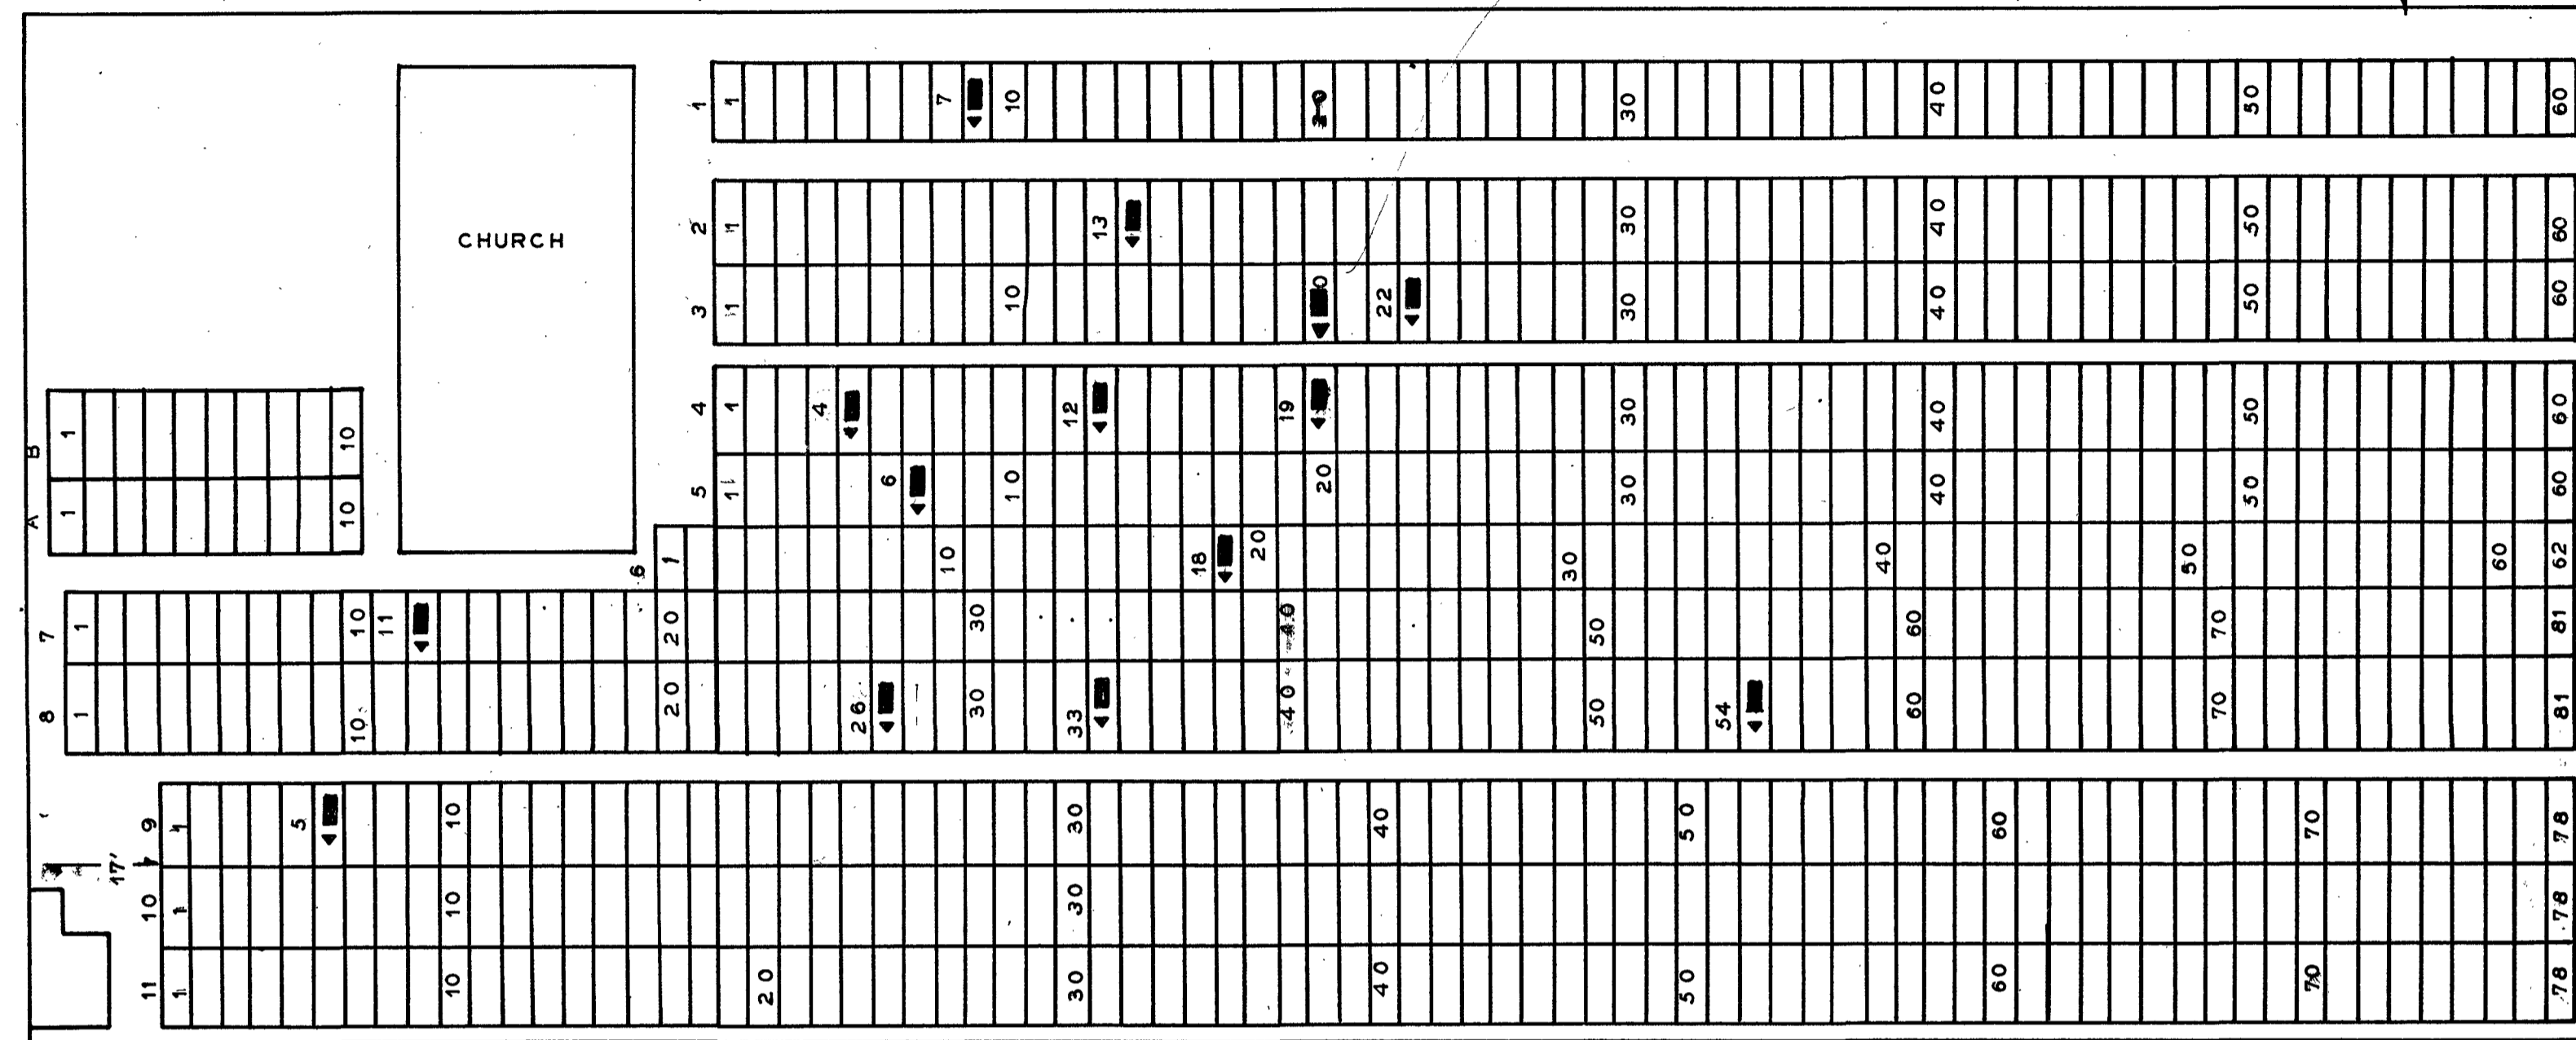

**WEST UNION
CEMETERY**

WYANDOT CO. EDEN TWP

OFFICIAL PROJECT NOS. 465-42-3-467& 665-42-3-232


LEGEND

- ① REVOLUTIONARY WAR
- ⑩ WAR OF 1812
- ⑪ MEXICAN WAR
- ⑫ CIVIL WAR
- ⑬ SPANISH-AM. WAR
- ⑭ WORLD WAR

SCALE 1" = 20' 1.00 ACRE

88-4-4

NAME	SEC.	L	R	G	W
HAUPT JOSEPH.	1		5	52	19

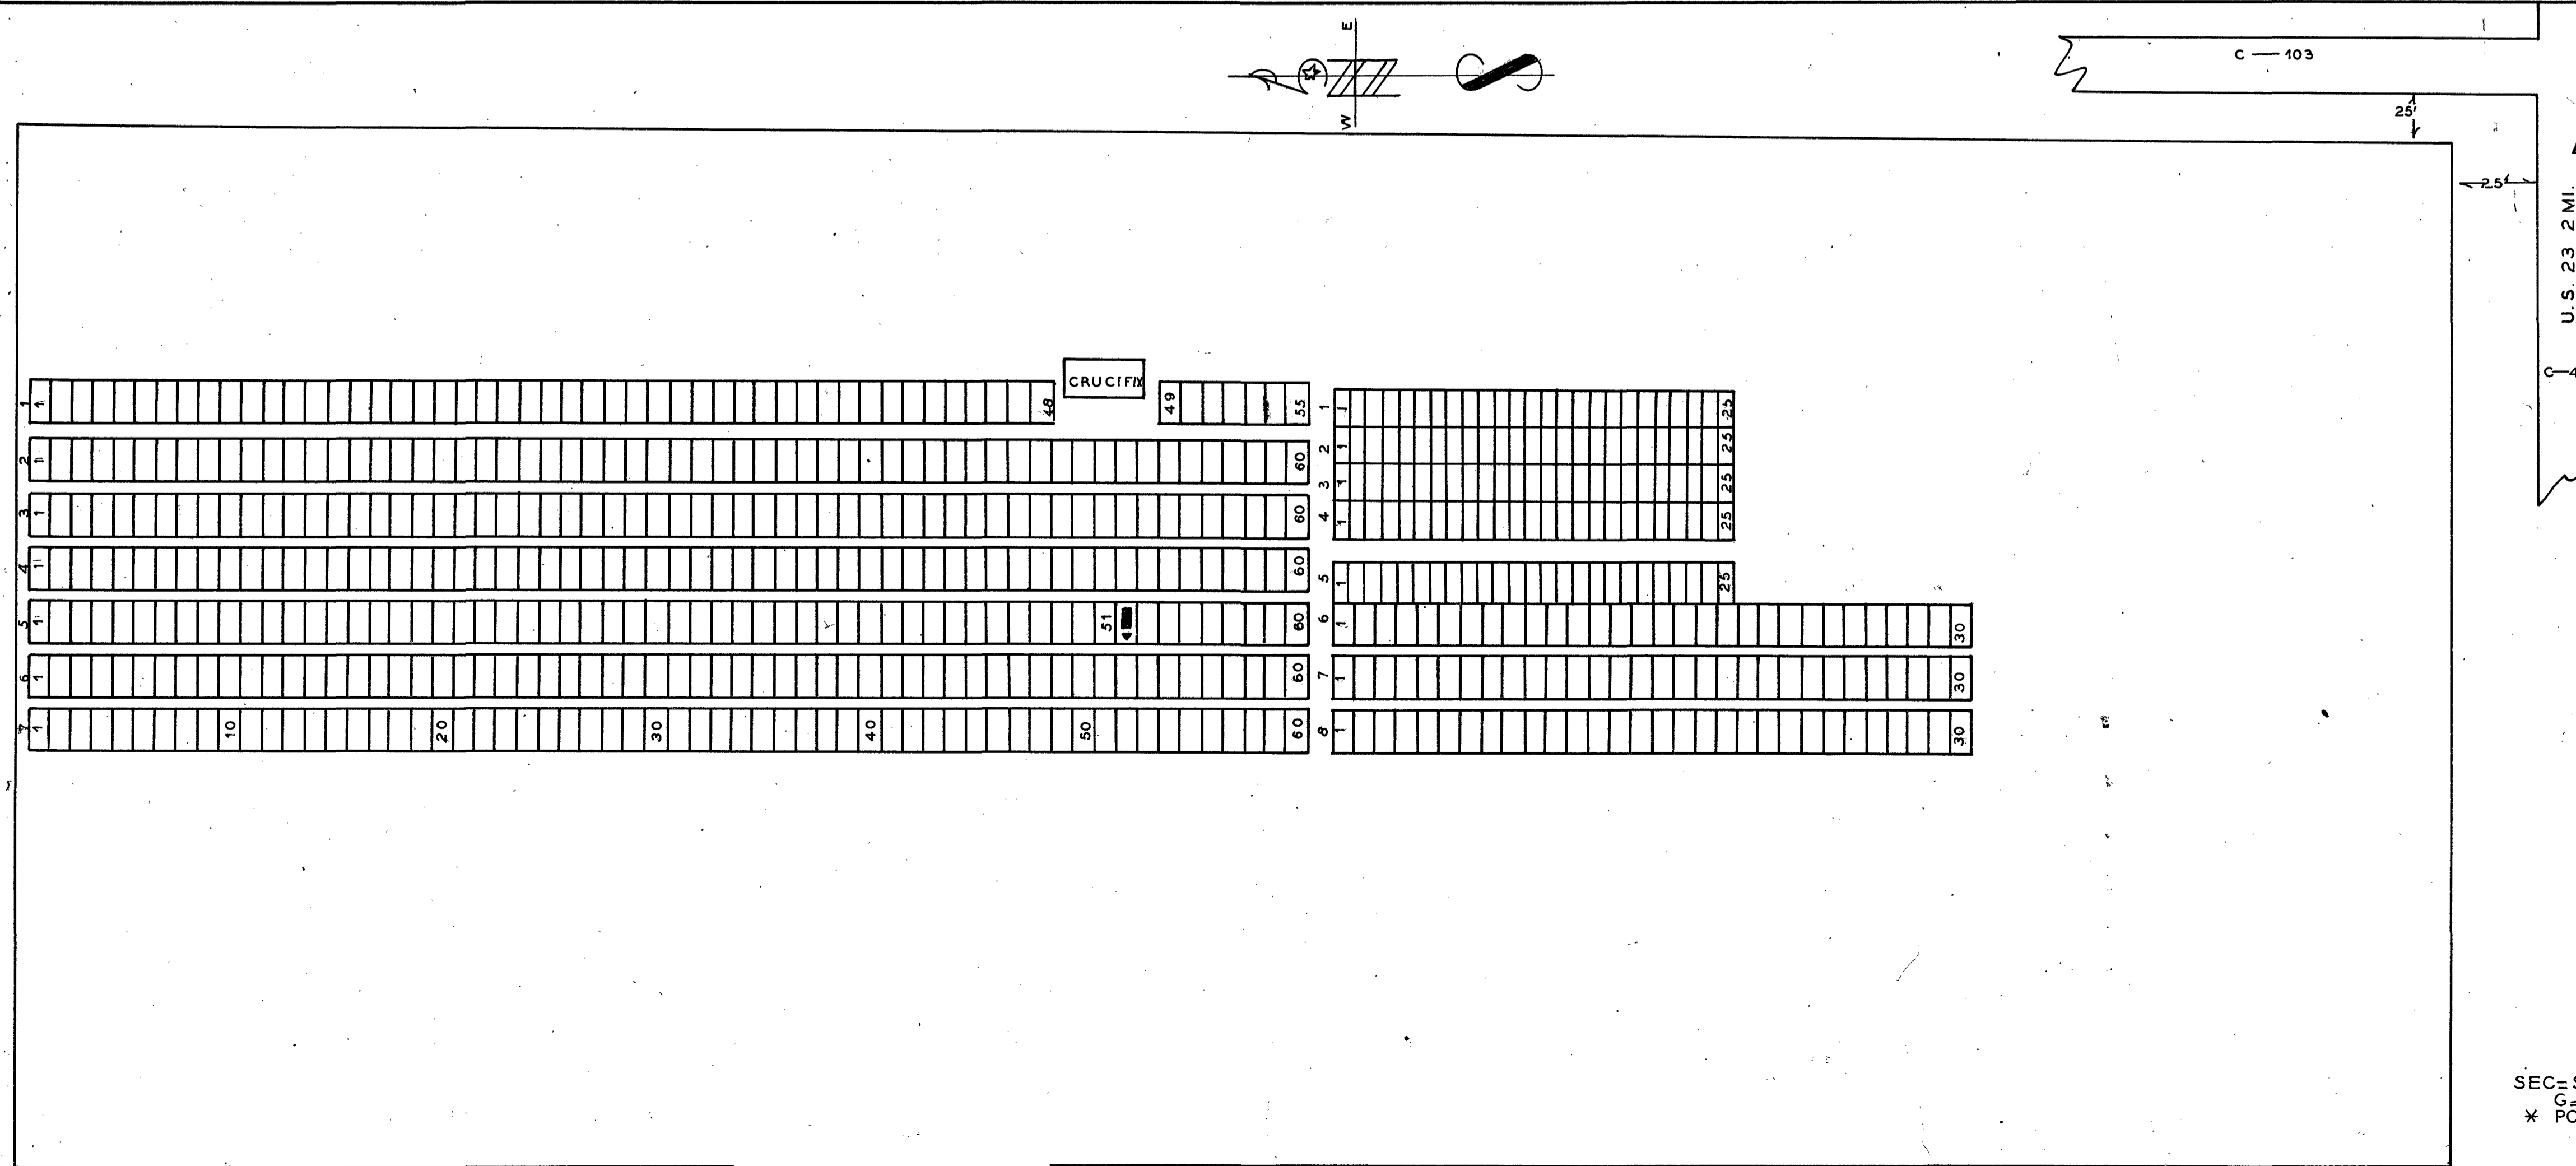

**ST. JOSEPH
CEMETERY**

WYANDOT CO. SALEM TWP.

OFFICIAL PROJECT NOS. 465-42-3-467& 665-42-3-232

LEGEND

- ① REVOLUTIONARY WAR
- ⑩ WAR OF 1812
- ⑪ MEXICAN WAR
- ⑫ CIVIL WAR
- ⑬ SPANISH-AM. WAR
- ⑭ WORLD WAR

SCALE 1" = 20' 2.00 ACRES

LEGEND
SEC = SECTION L = LOT R = ROW
G = GRAVE W = WAR
* POSITION UNKNOWN

88-11-7