


Microfilmed
March
1982

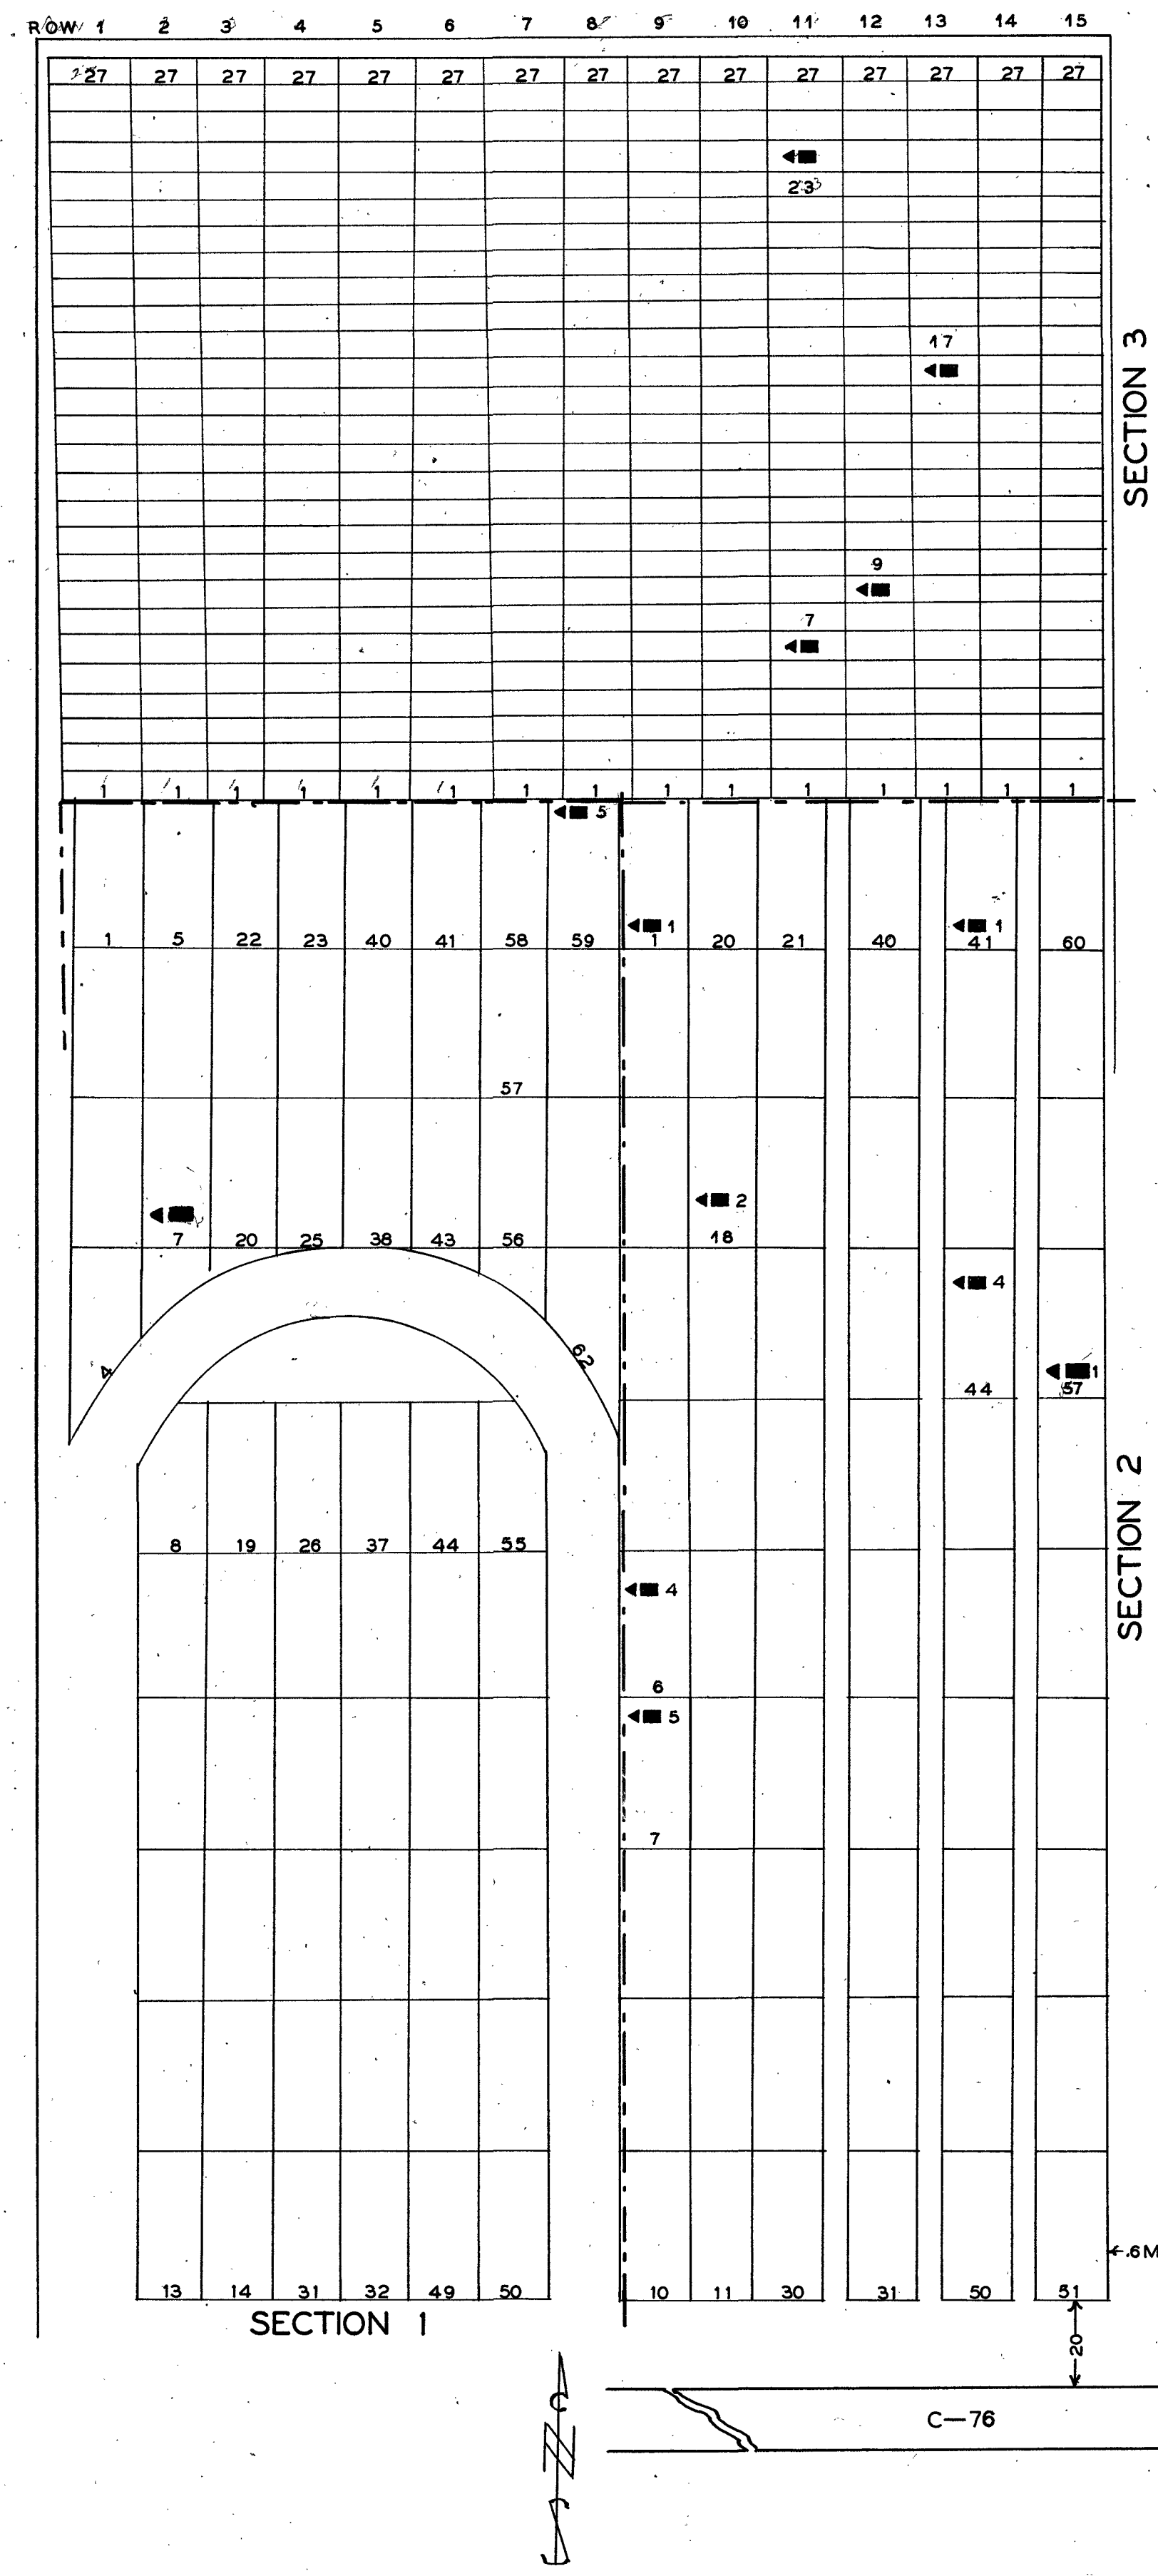

NAME	SEC	L	R	G	W
DURNAL THOS. W.	1	59		5	19
FOGLE HIRAM	2	1		1	19
FROST ABRAHAM	2	6		4	19
HALSEY G. W.	2	18		2	19
HELLINGER JOSEPH F.	3		12	8	19
HUNE MATTHIAS	3		13	16	19
KIDD WILLIAM	2	57		1	19
LATHAM JAMES	3		11	6	19
POOL ELZA	2	41		1	19
POOL JAMES B.	3		11	24	19
THOMPSON DAVID	2	44		4	19
WEBB SAMUEL L.	2	7		5	19
YOUNG H.	1	7		2	

**GOOD-HOPE
CEMETERY**
WYANDOT CO. JACKSON TWP.
OFFICIAL PROJECT NOS. 465-42-3-467 & 665-42-3-232


LEGEND

- ① REVOLUTIONARY WAR
- ⑩ WAR OF 1812
- ⑯ MEXICAN WAR
- ⑰ CIVIL WAR
- ⑳ SPANISH AM. WAR
- ⑳ WORLD WAR

SCALE 1" = 20' ACRES 1.17

LEGEND
SEC=SECTION L=LOT R=ROW
G=GRAVE W=WAR
*= POSITION UNKNOWN

88-5-3

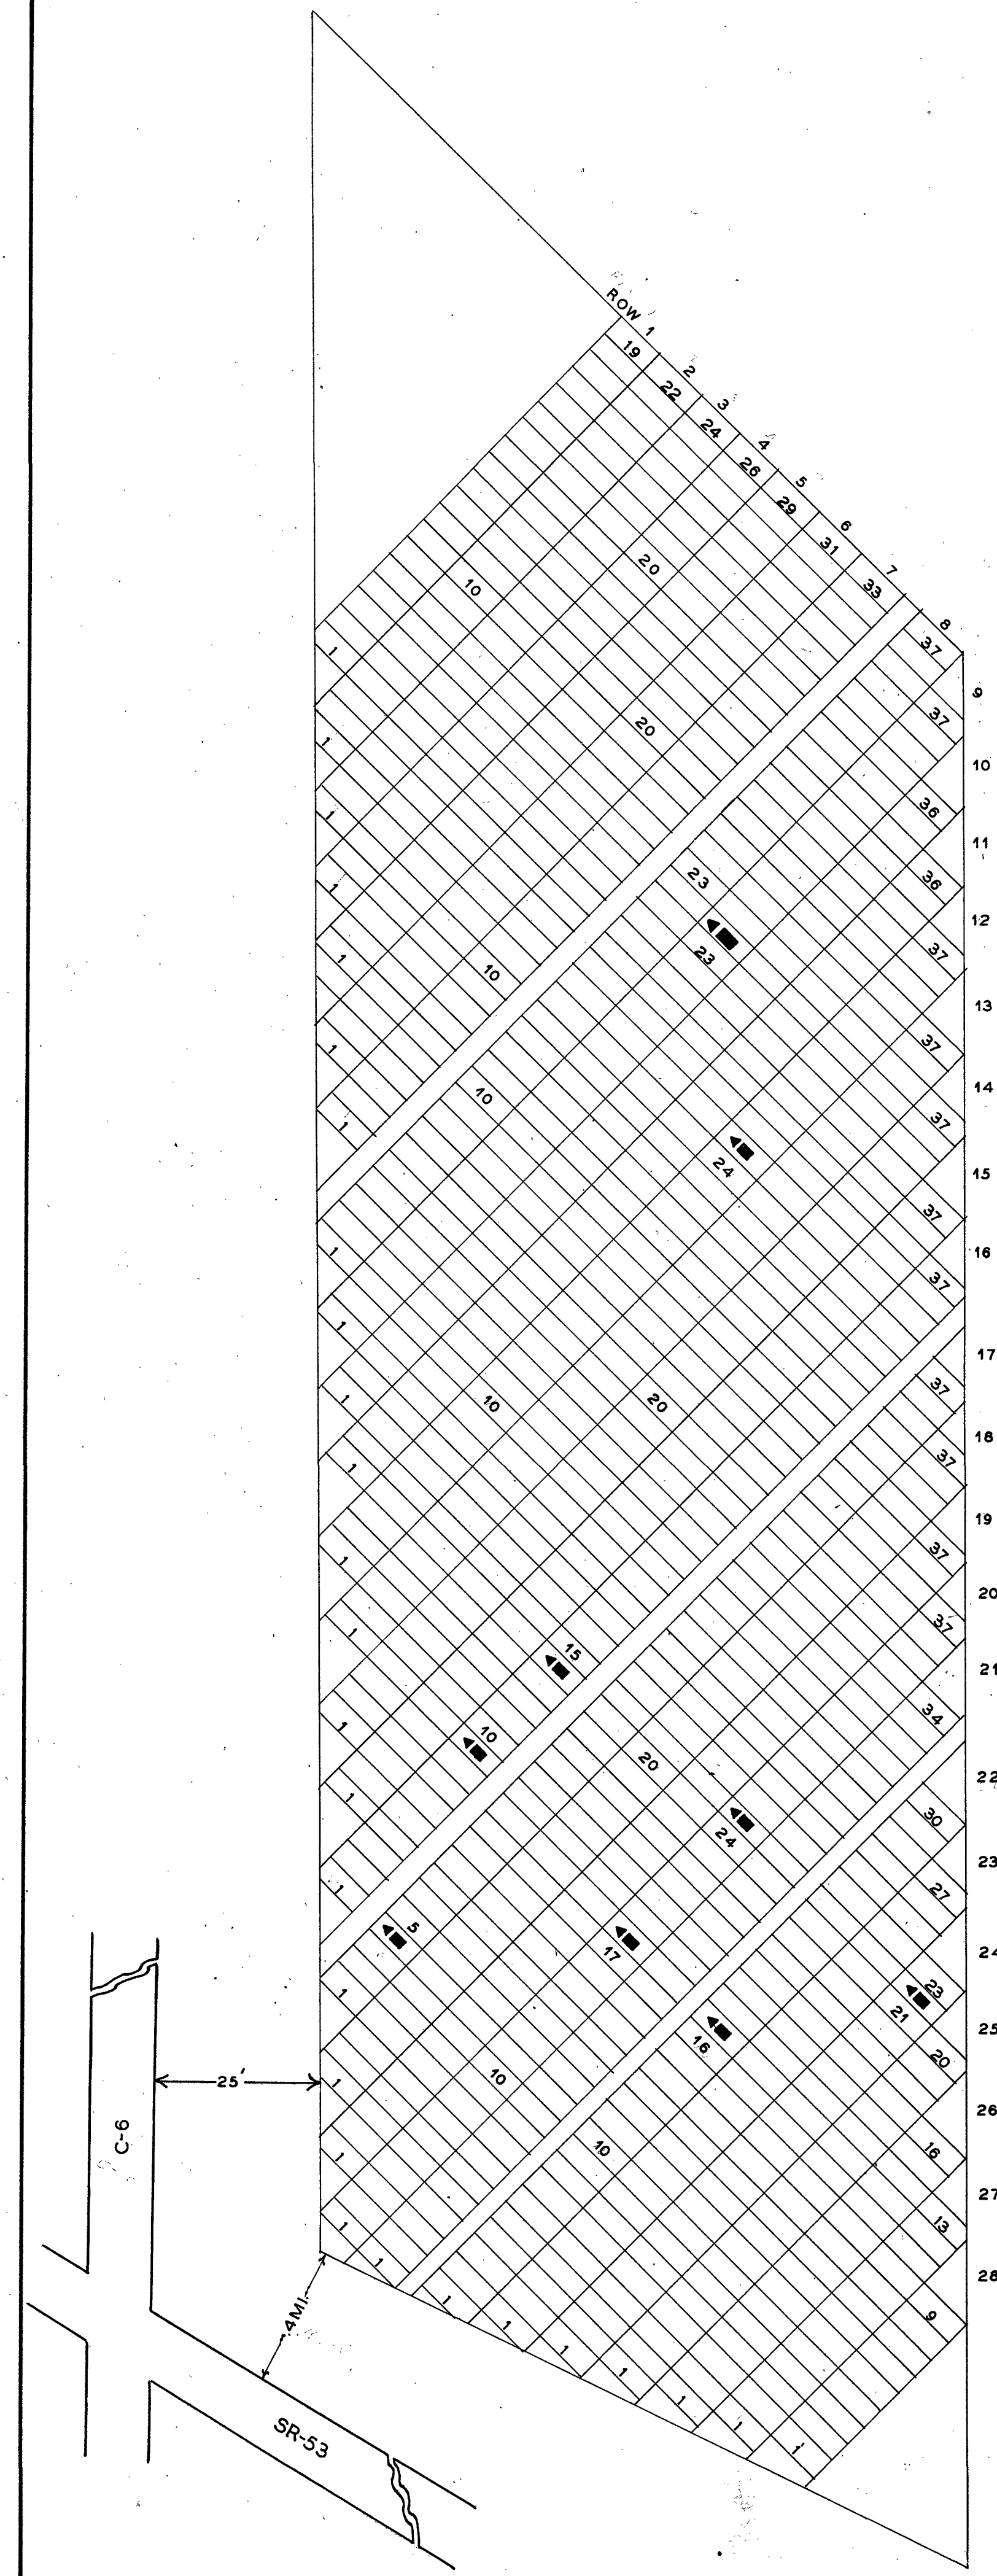

**CALLAHAN
CEMETERY**
WYANDOT CO. JACKSON TWP.
OFFICIAL PROJECT NOS. 465-42-3-467 & 665-42-3-232

LEGEND

- ① REVOLUTIONARY WAR
- ⑩ WAR OF 1812
- ⑯ MEXICAN WAR
- ⑰ CIVIL WAR
- ⑳ SPANISH AM. WAR
- ⑳ WORLD WAR

SCALE 1" = 20' ACRES .88

88-5-5