



Microfilmed
March
1982

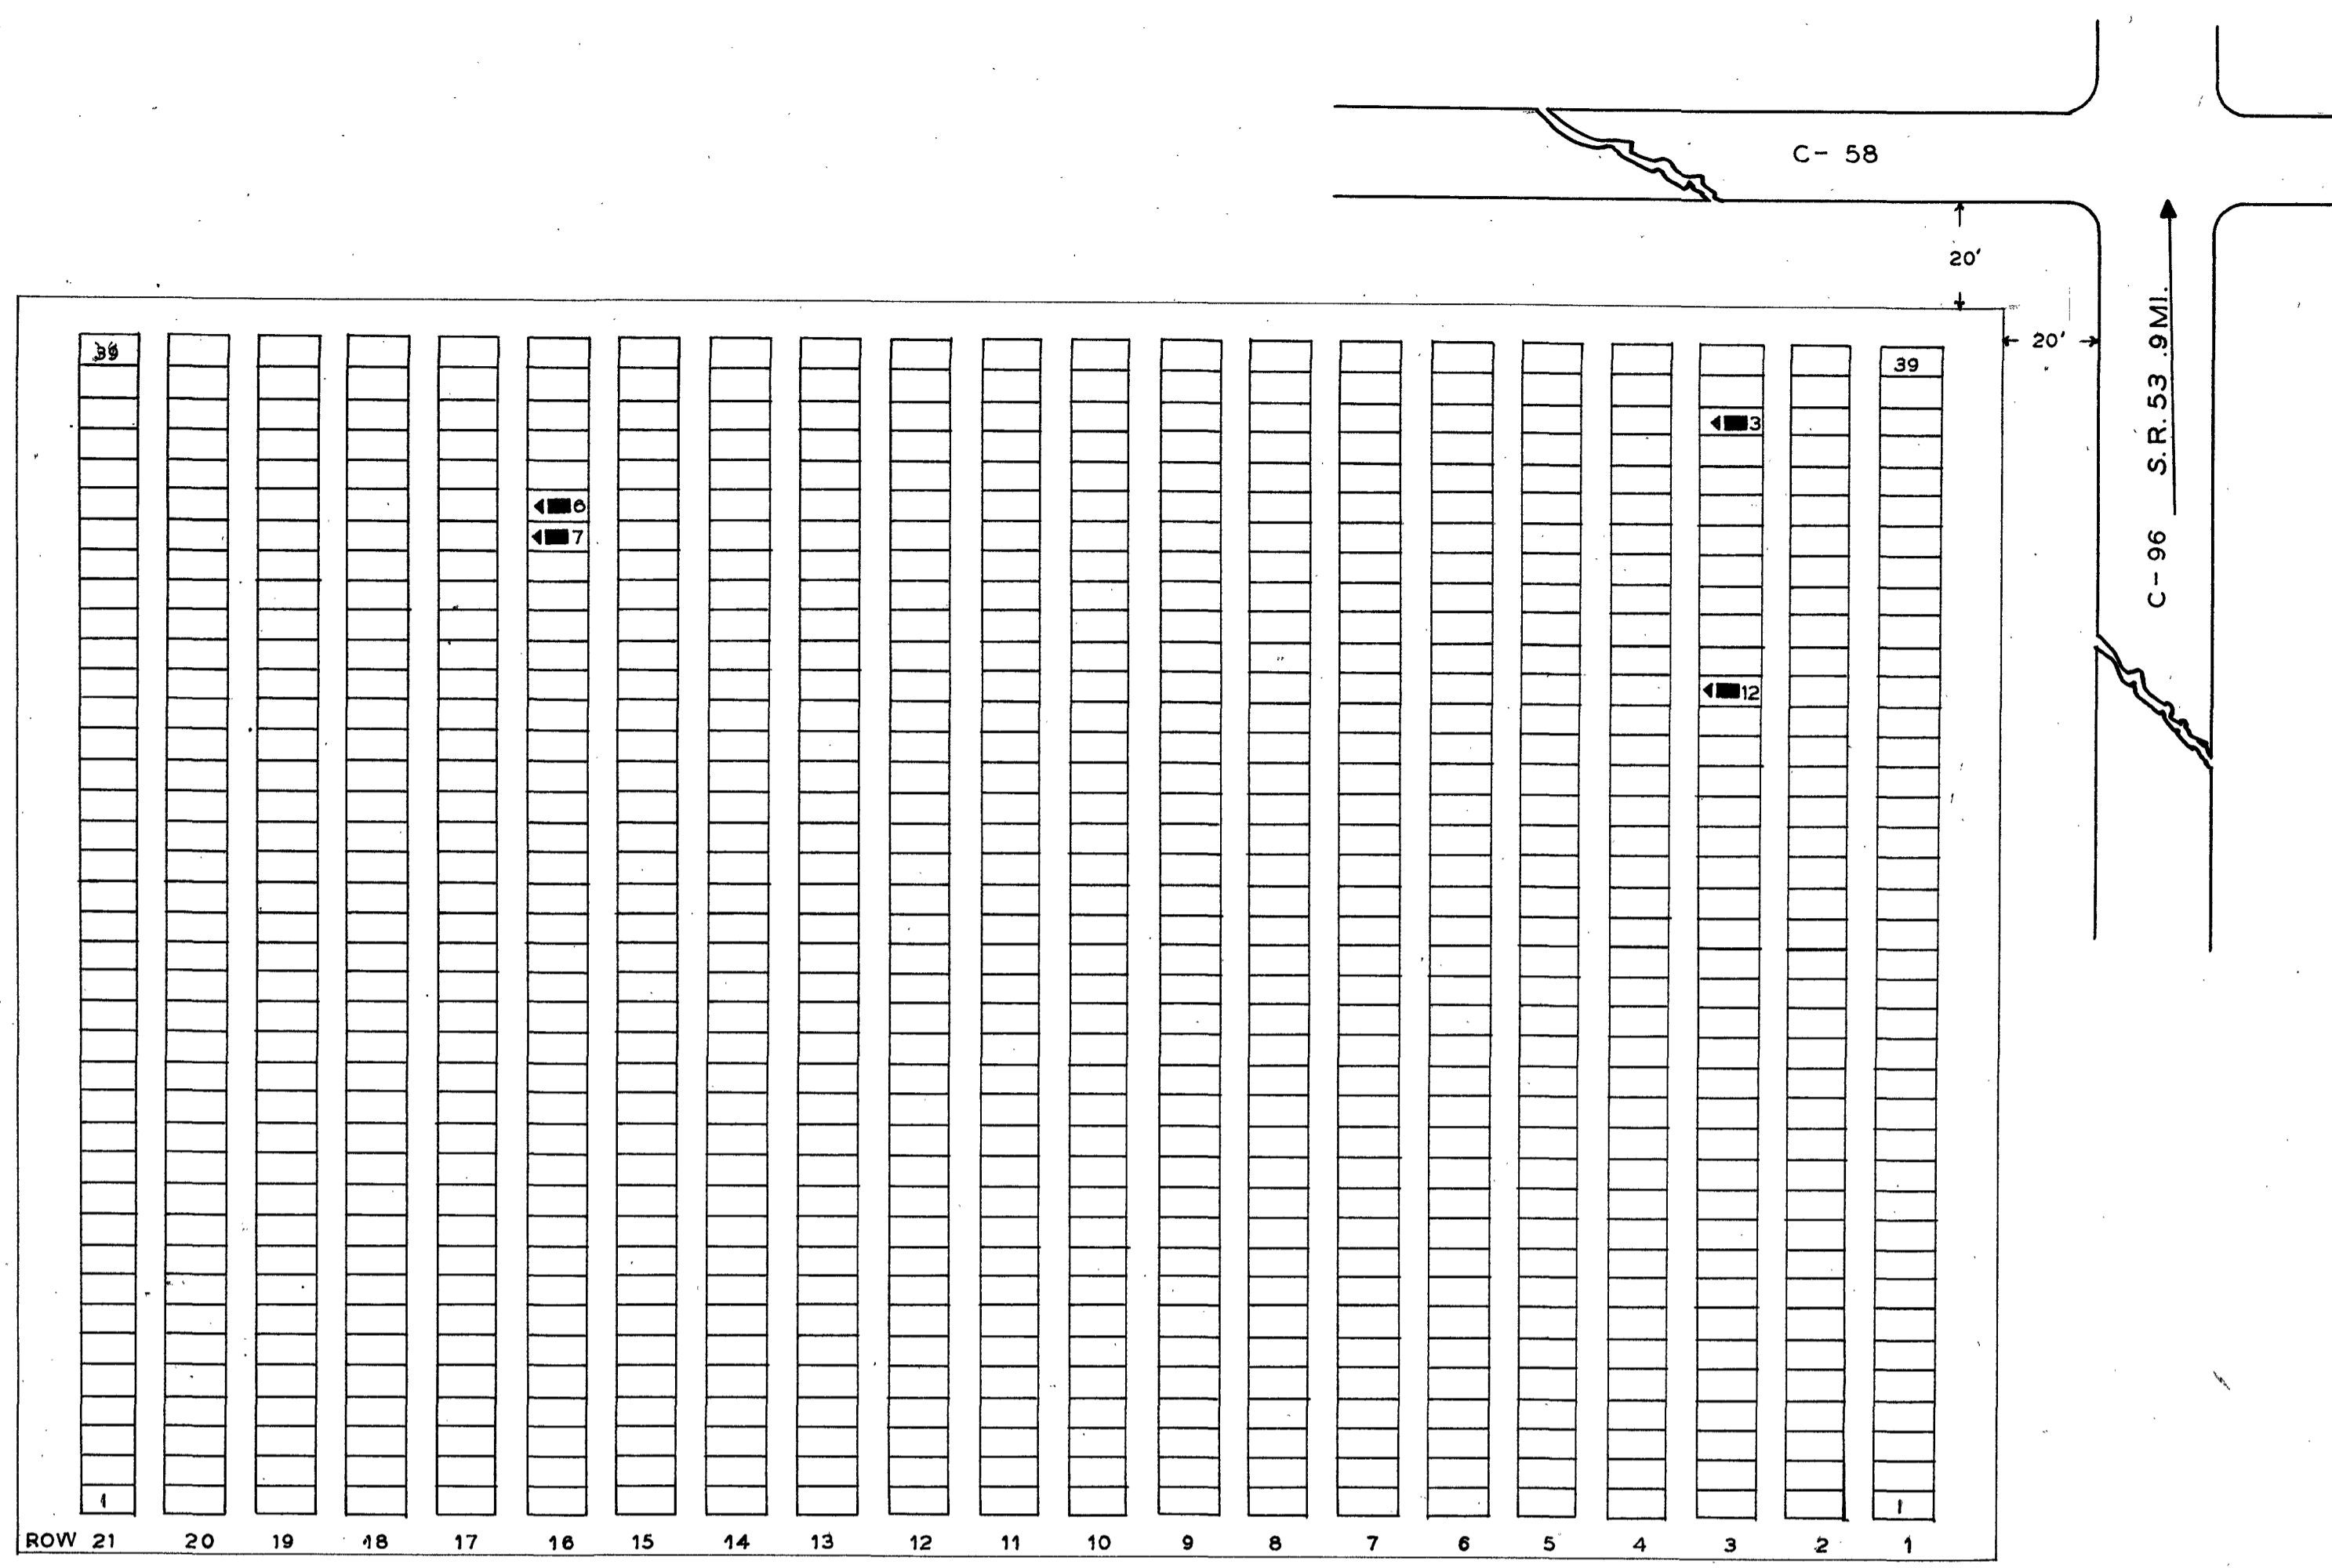

NAME	SEC	L	R	G	W
BRYANT ISAAC	A	16	6	19	
HEALY JOHN	A	3	3	19	
ROWLAND JOSEPH	A	3	12	1	
SIBERTS CORNELIUS J.	A	16	7	19	

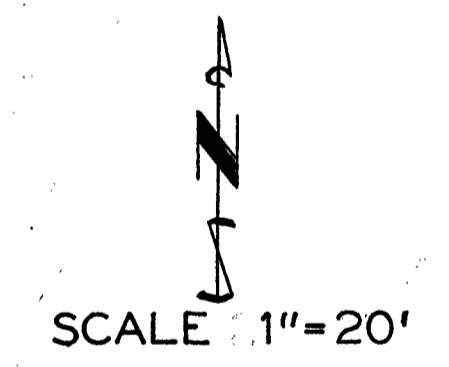


**ROWLAND
CEMETERY**
WYANDOT CO. MIFFLIN TWP.
OFFICIAL PROJECT NOS. 465-42-3-467 & 665-42-3-232

LEGEND


- ① REVOLUTIONARY WAR
- ⑩ WAR OF 1812
- ⑯ MEXICAN WAR
- ⑰ CIVIL WAR
- ⑳ SPANISH-AM. WAR
- ⑳ WORLD WAR

1.00 ACRE

88-7-1

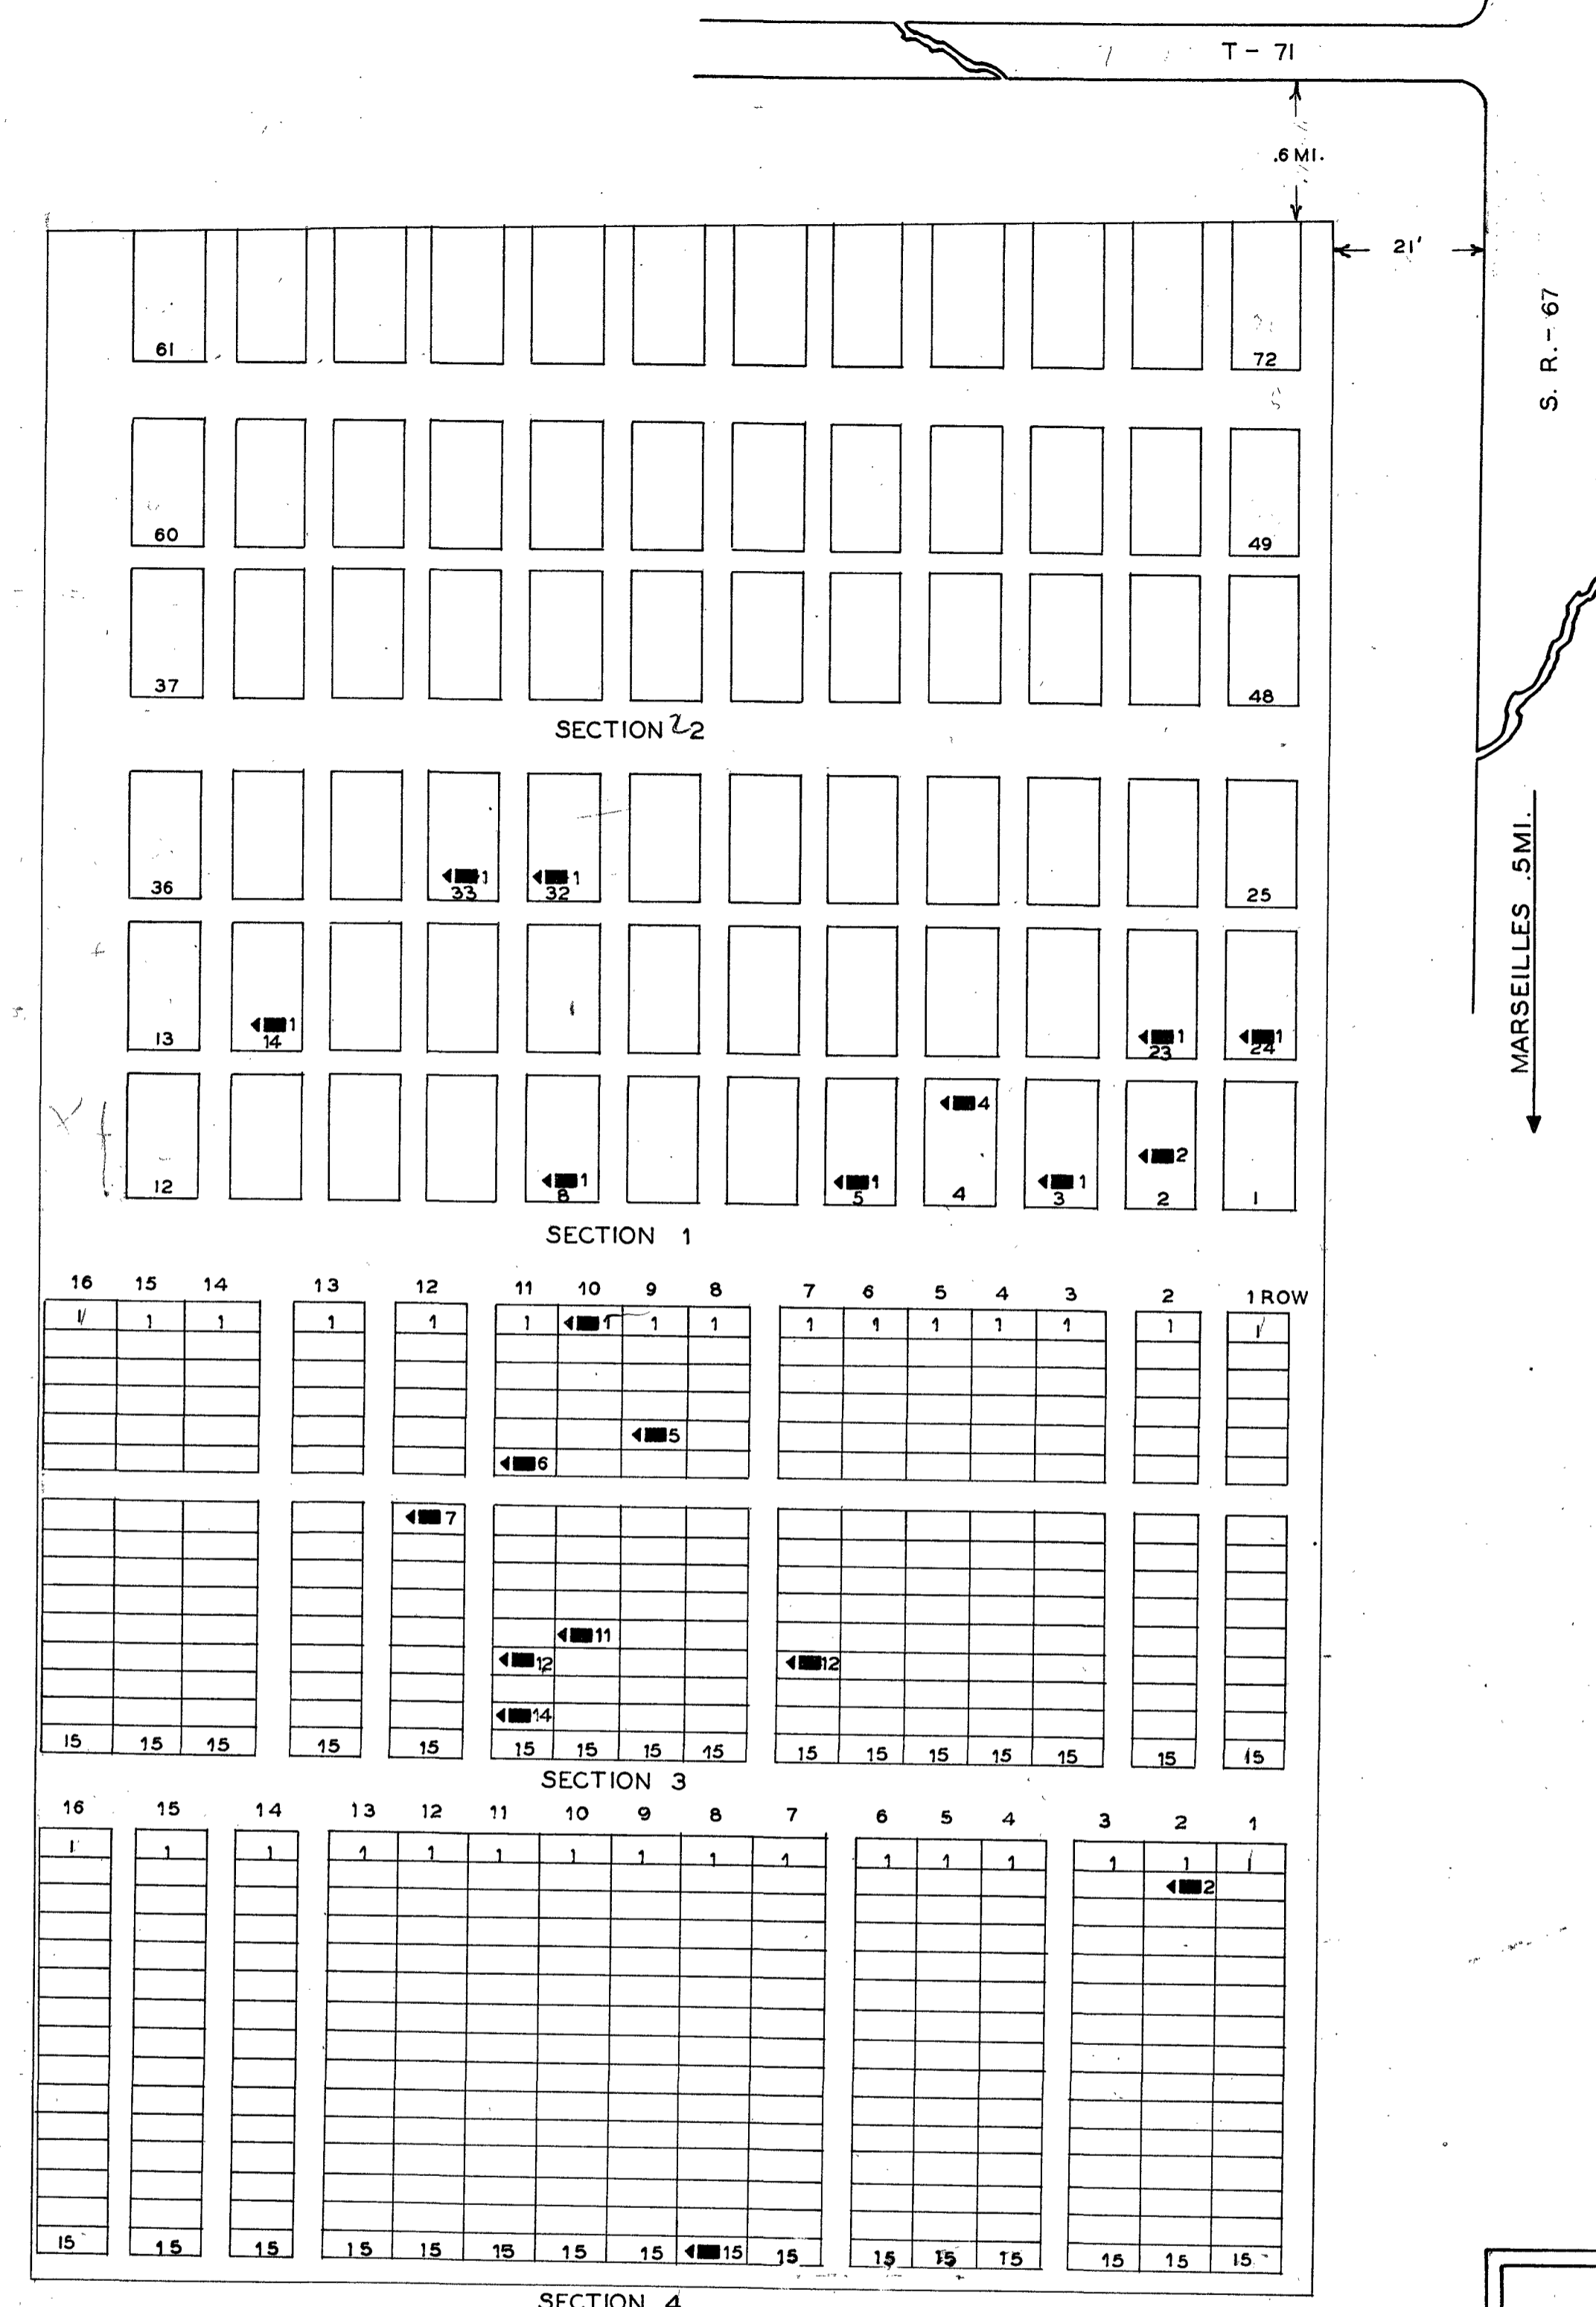

NAME	SEC	L	R	G	W
ATKINSON FRANCIS	1	24		1	19
BOWERS DAVID ORSON	4		2	2	19
CAMPBELL JNO.	3		7	12	19
EMPTAGE ELIJAH G.	1	8		1	19
ENGLEHART JOHN A.	3		12	7	19
ESSEX SAMUEL A.	1	23		1	19
JOHNSON HARRY C.	1	5		1	31
LIPP MARTIN	4		8	15	19
LODER RICHARD	3		10	1	19
LONG HUGH	3		10	11	10
RODIG C. J.	3		9	5	19
SAMMET HOMER F.	1	2		2	31
SECOR A. ALBERT	1	14		1	19
THOMAS WILLIAM C.	1	4		4	19
UNCAPHER THEODORE	3		11	6	19
UNKNOWN	1	32		1	1
UNKNOWN	1	33		1	1
YEAGER HENRY	1	3		1	19
YENCER GEORGE	3		11	12	19
YENCER W.	3		11	14	19

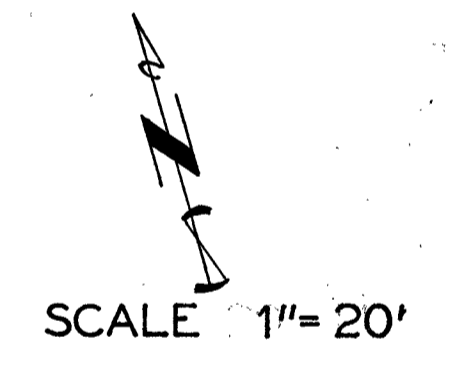

**CHANDLER
CEMETERY**
WYANDOT CO. MARSEILLES TWP.
OFFICIAL PROJECT NOS. 465-42-3-467 & 665-42-3-232






LEGEND

- ① REVOLUTIONARY WAR
- ⑩ WAR OF 1812
- ⑯ MEXICAN WAR
- ⑰ CIVIL WAR
- ⑳ SPANISH - AM. WAR
- ⑳ WORLD WAR

1.00 ACRE

88-6-2

SECTION-5

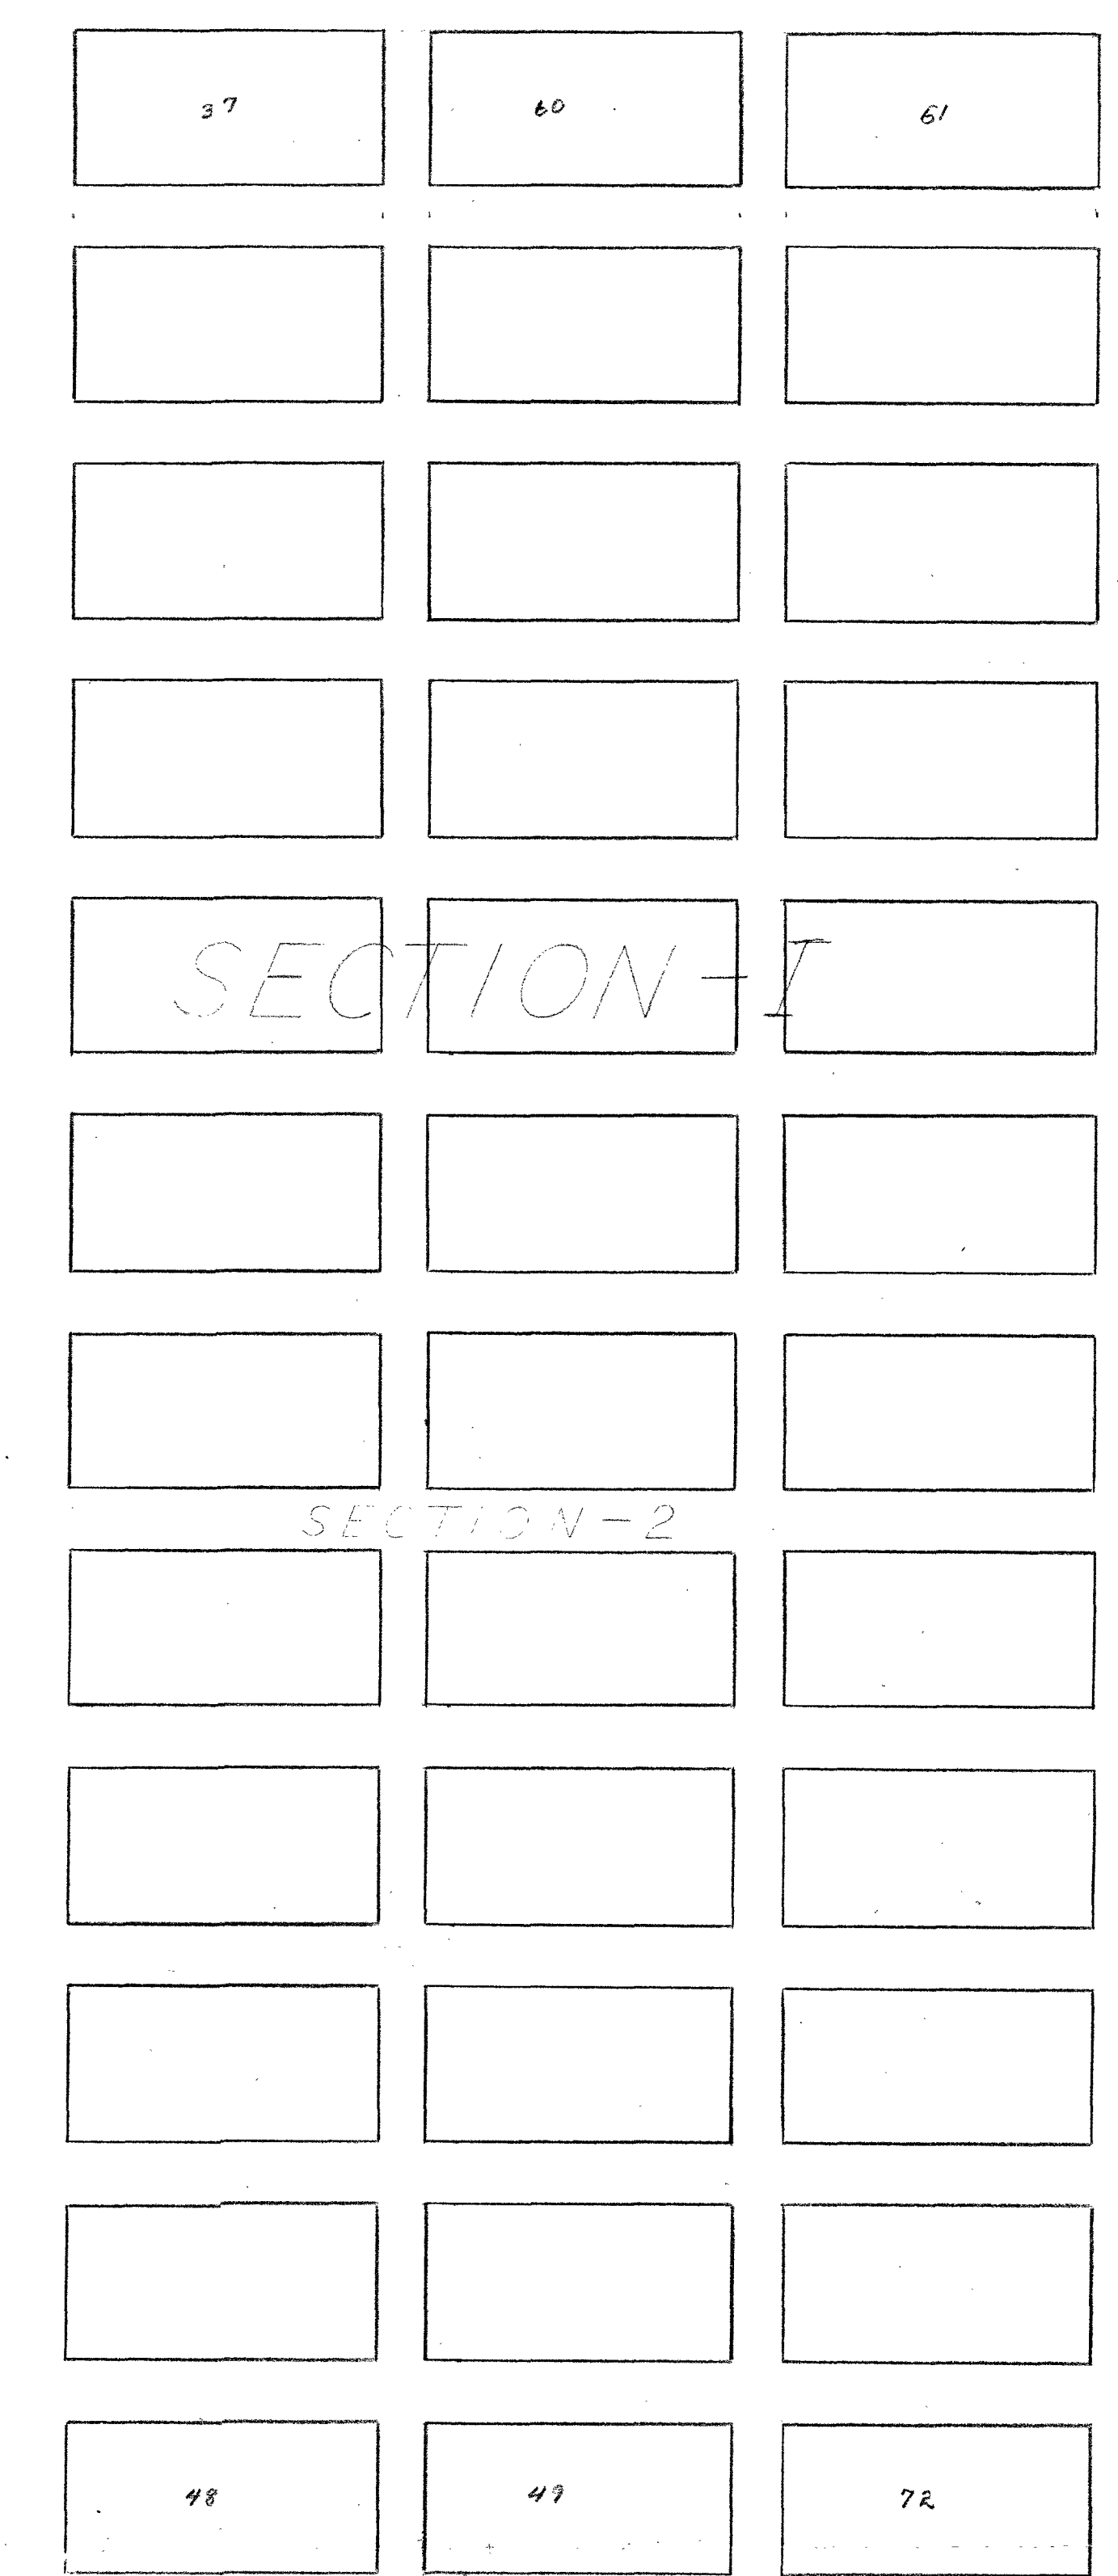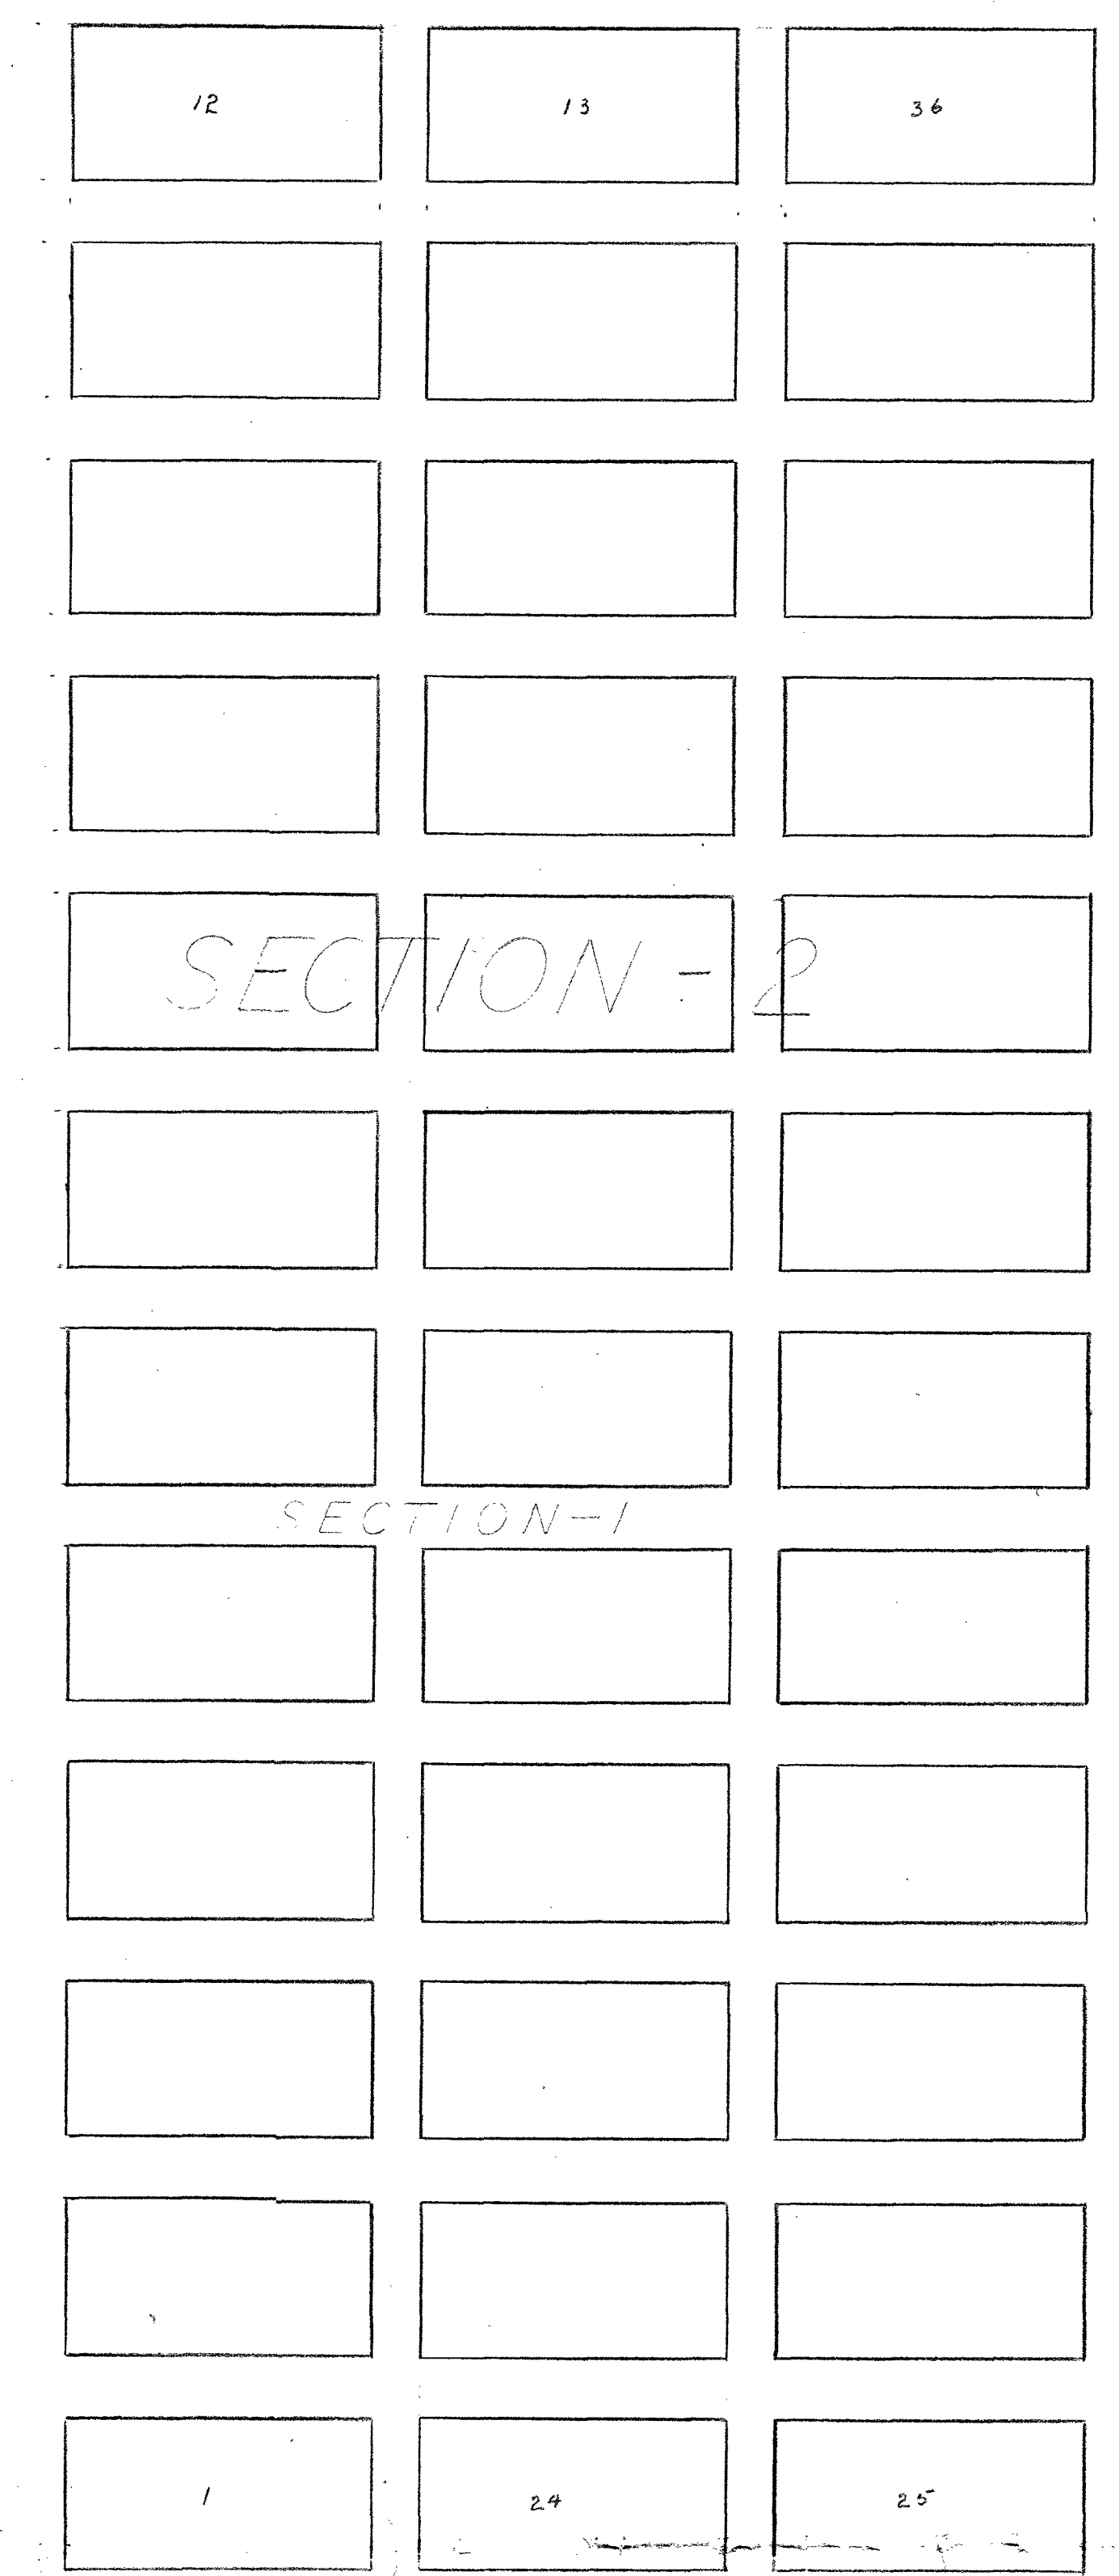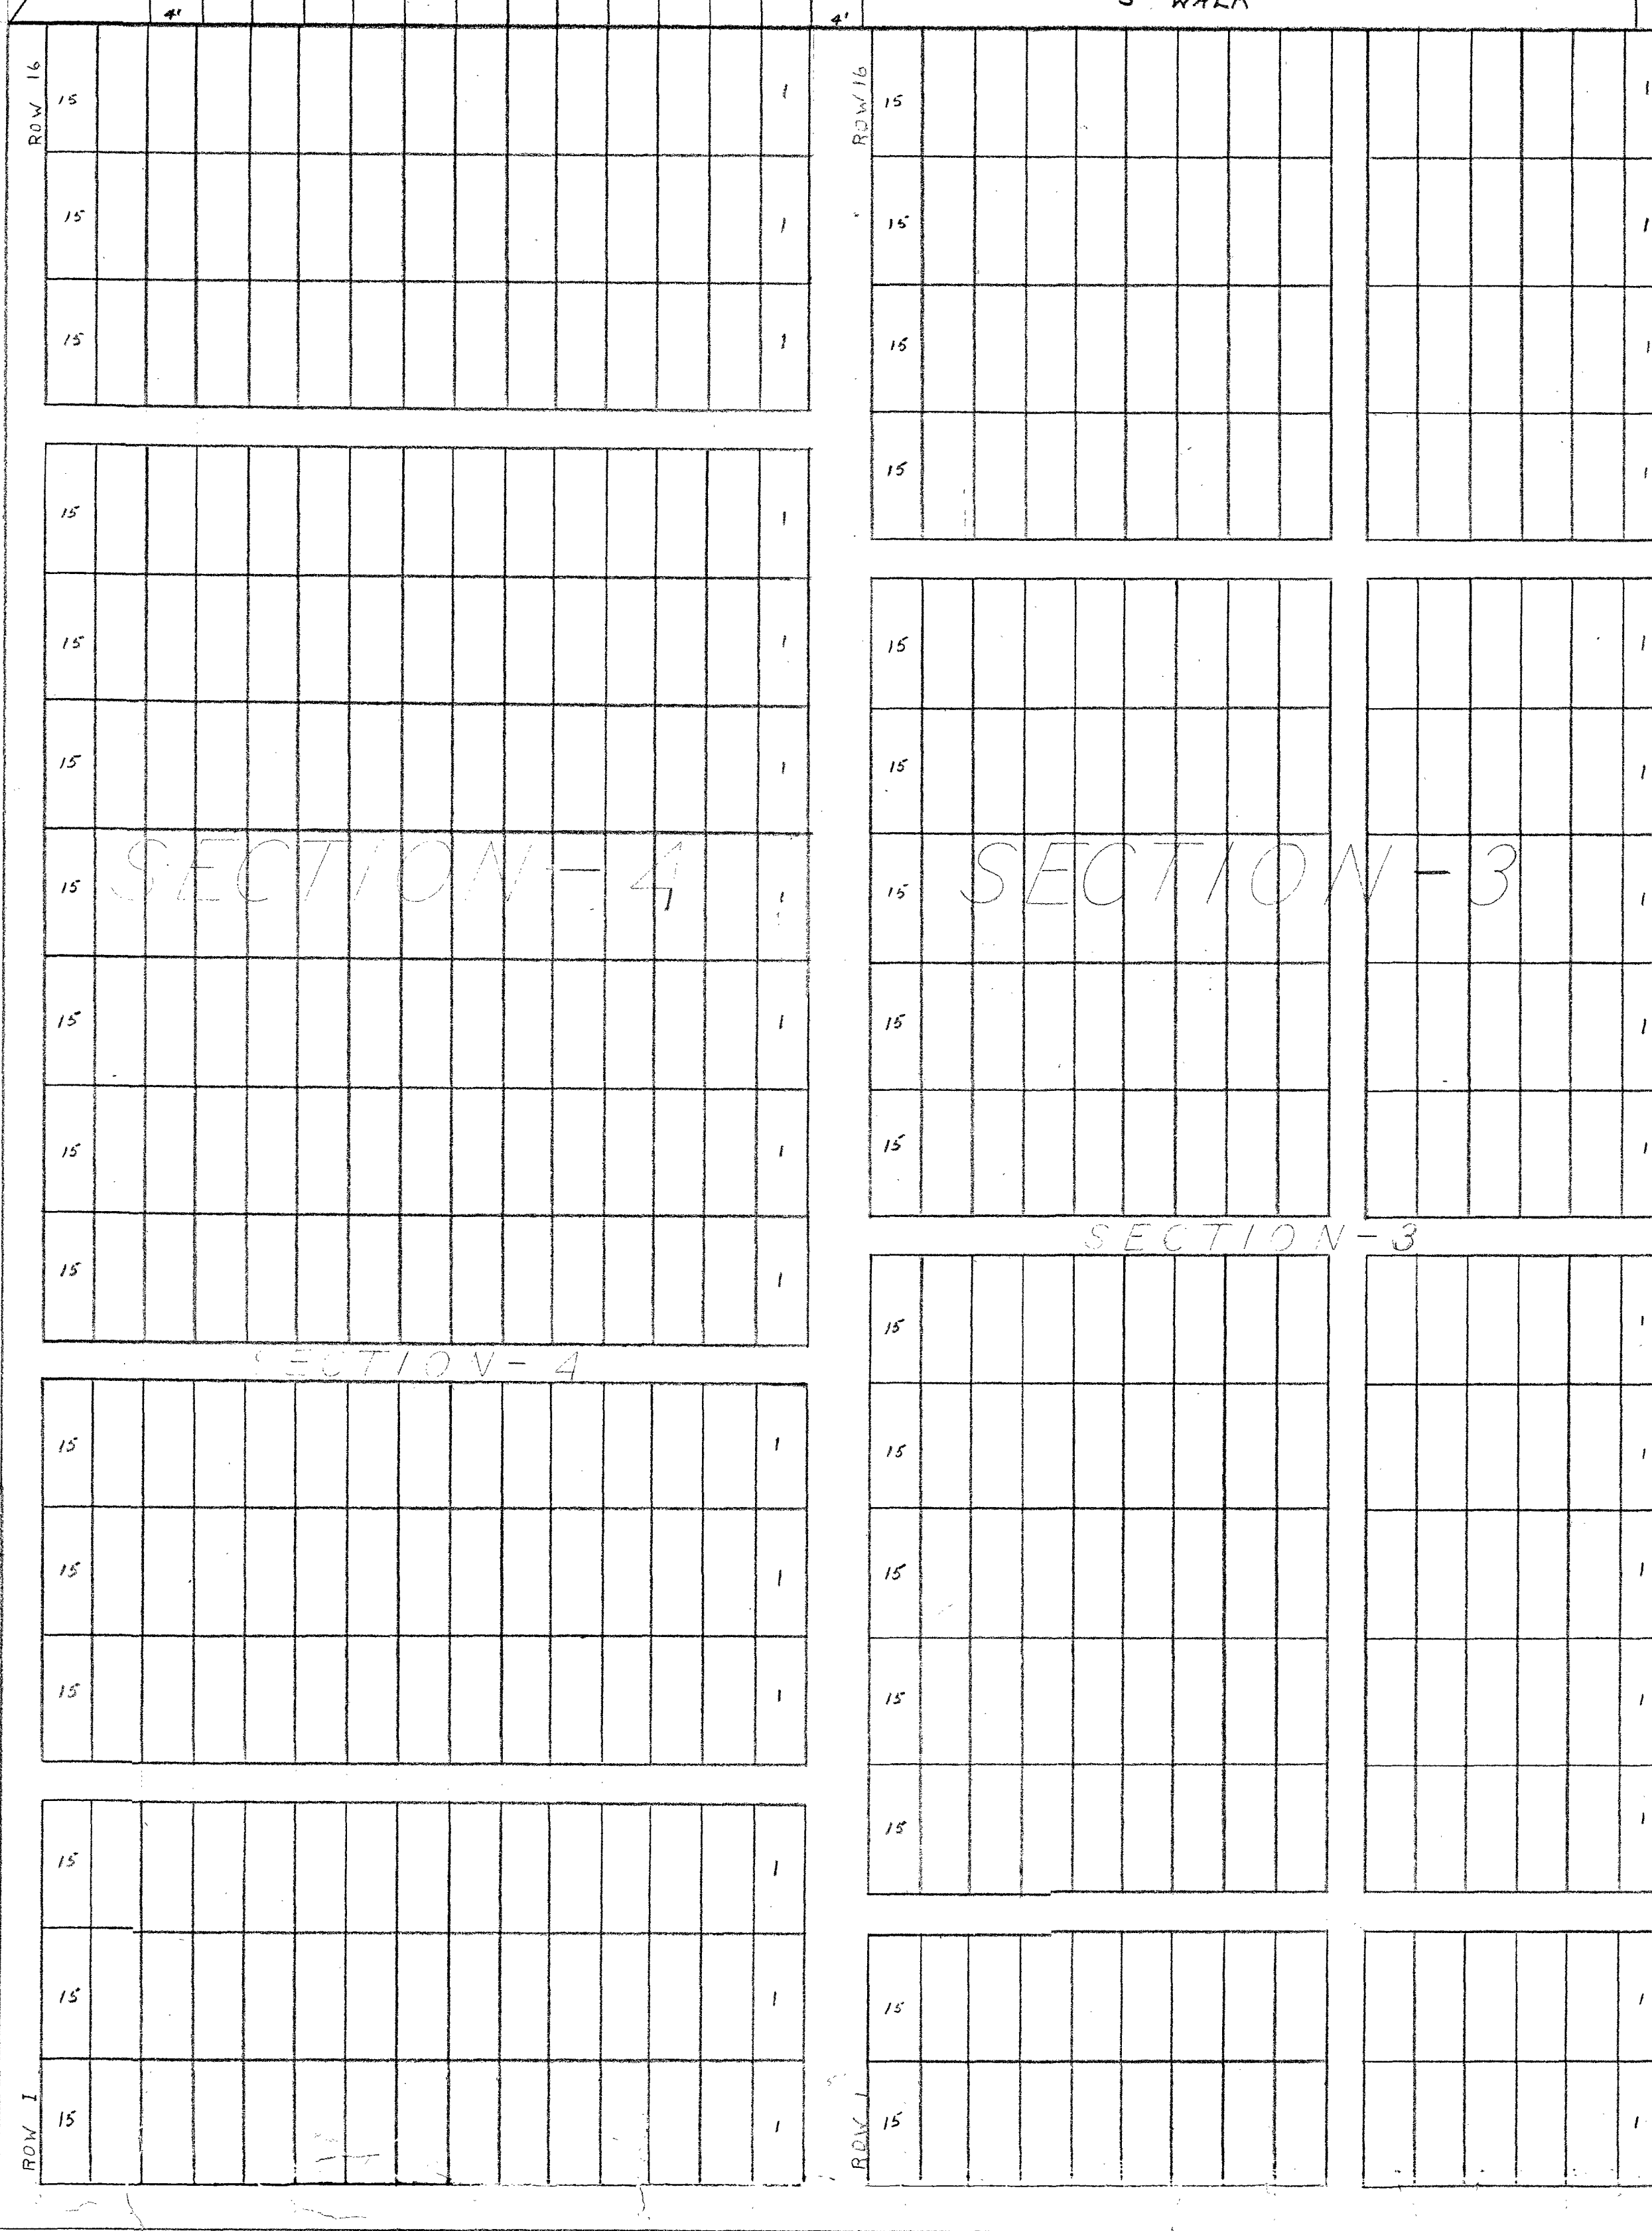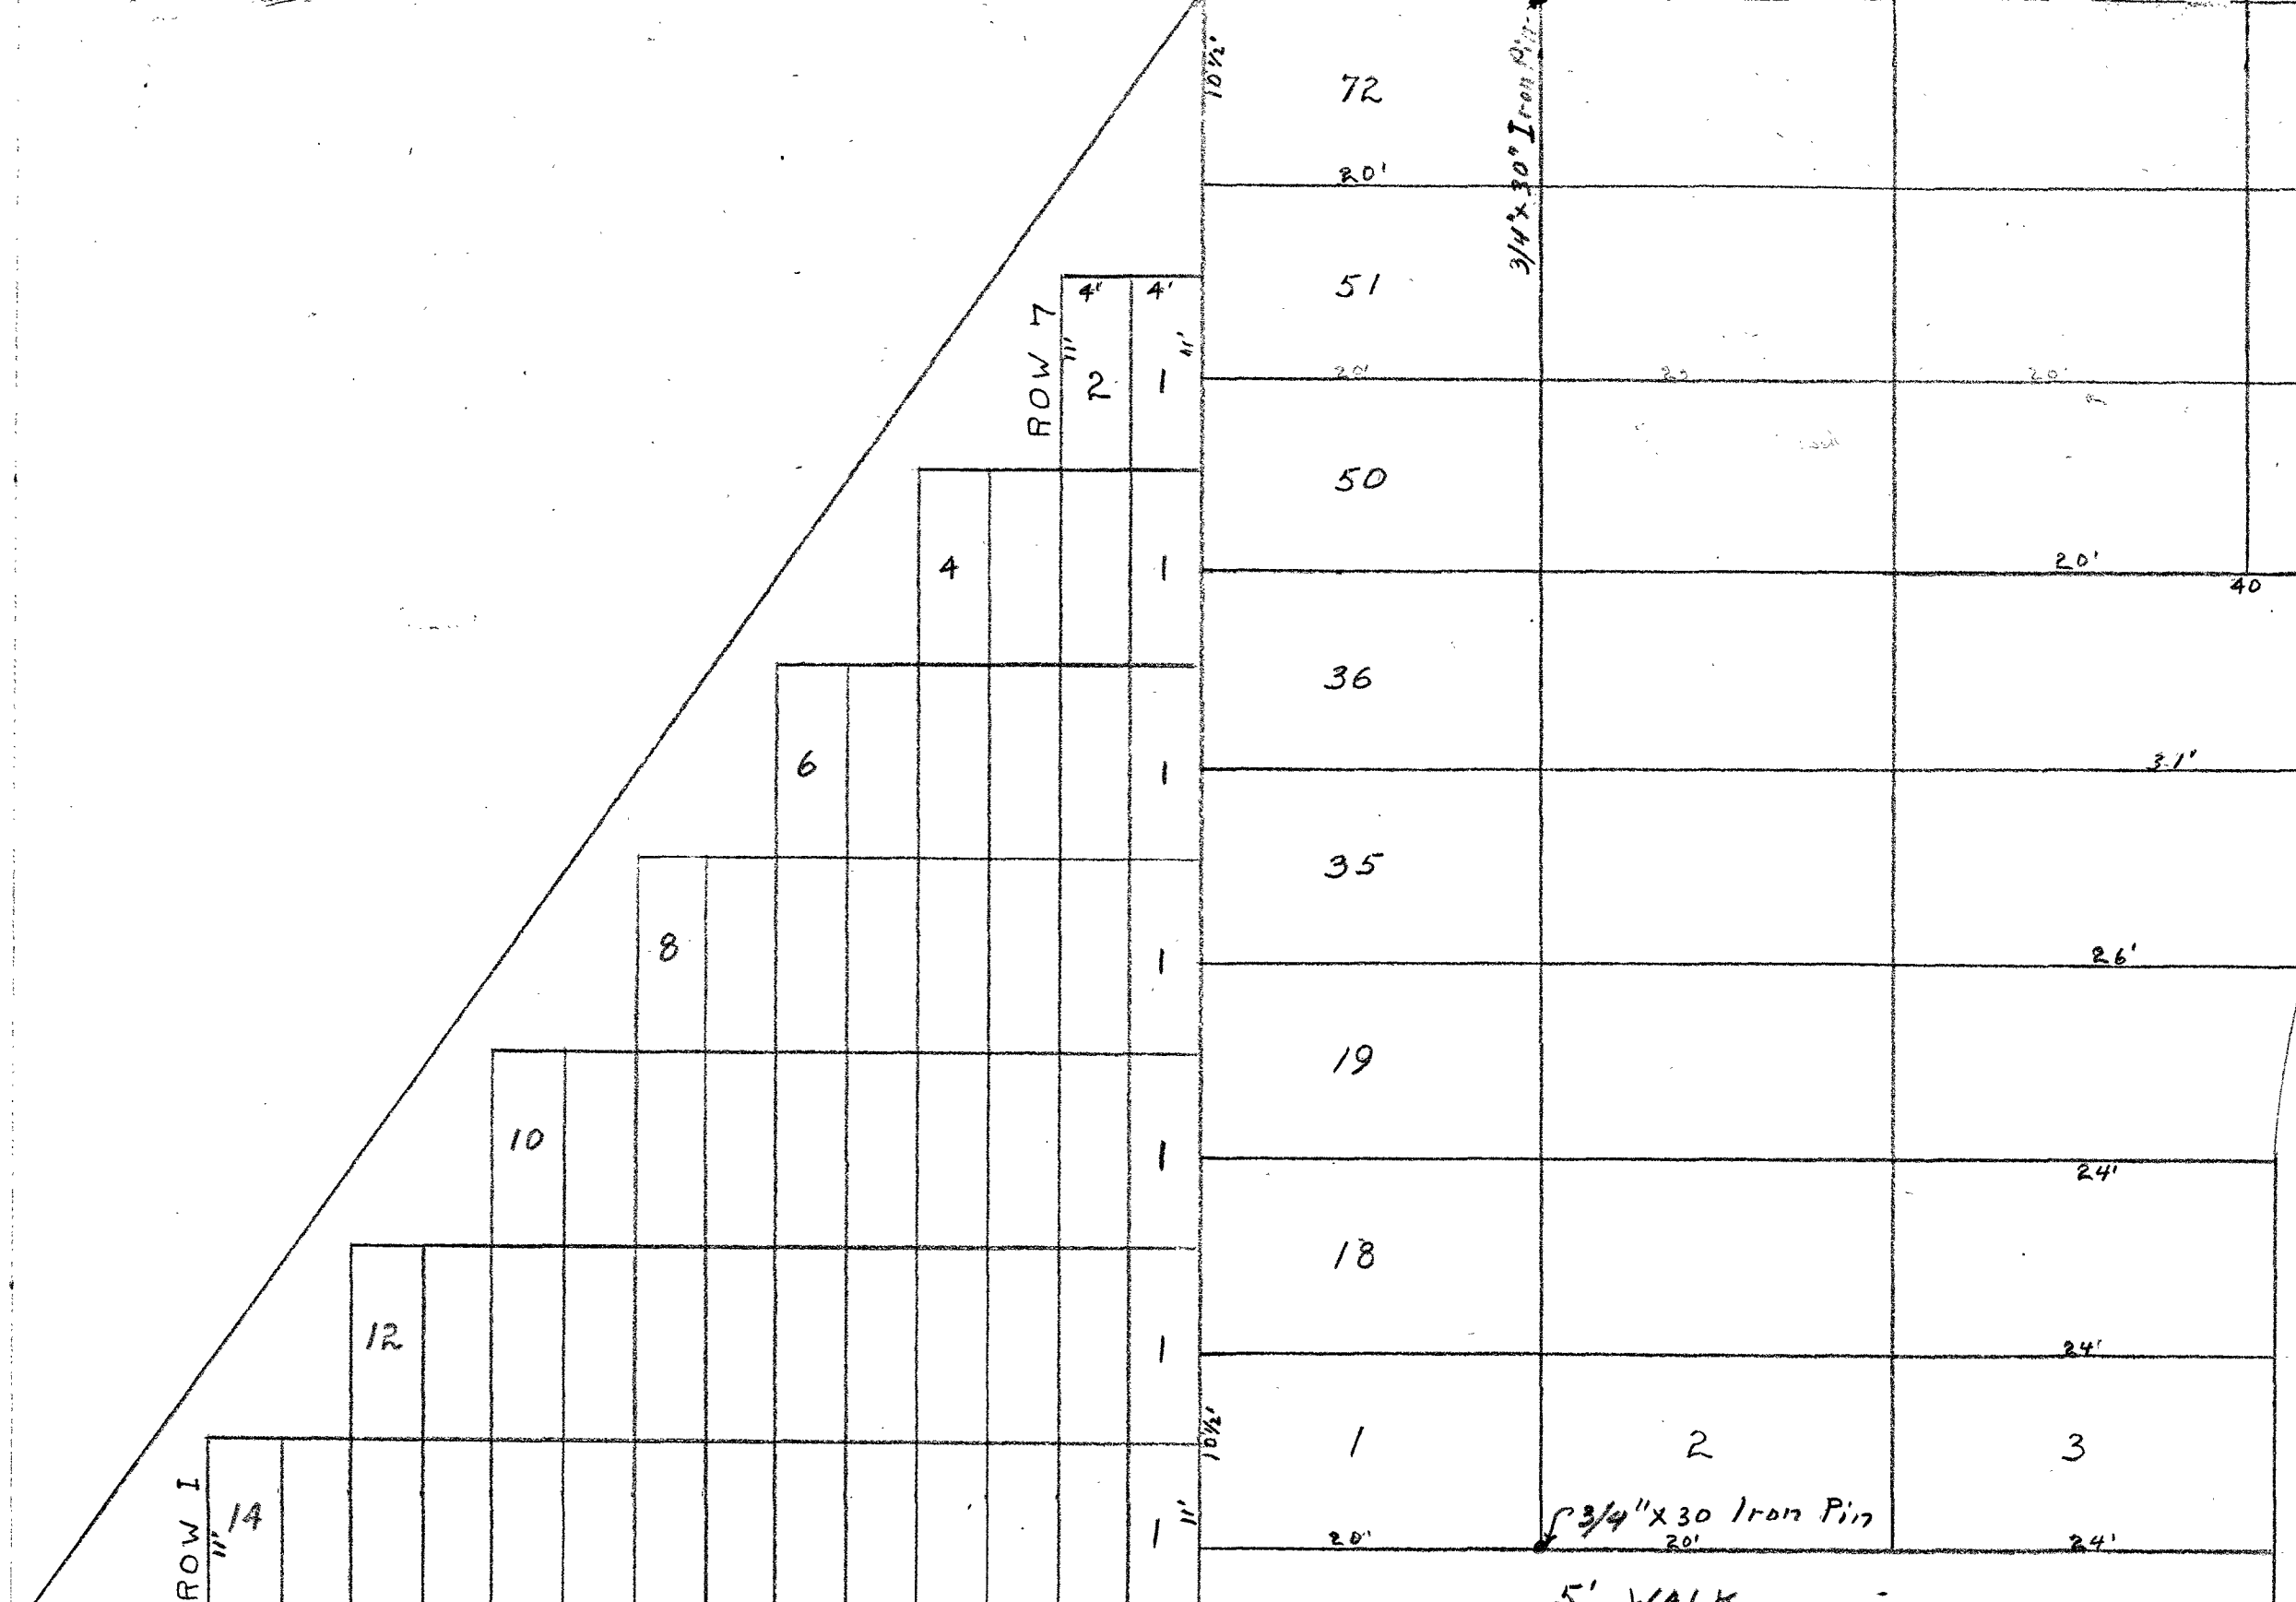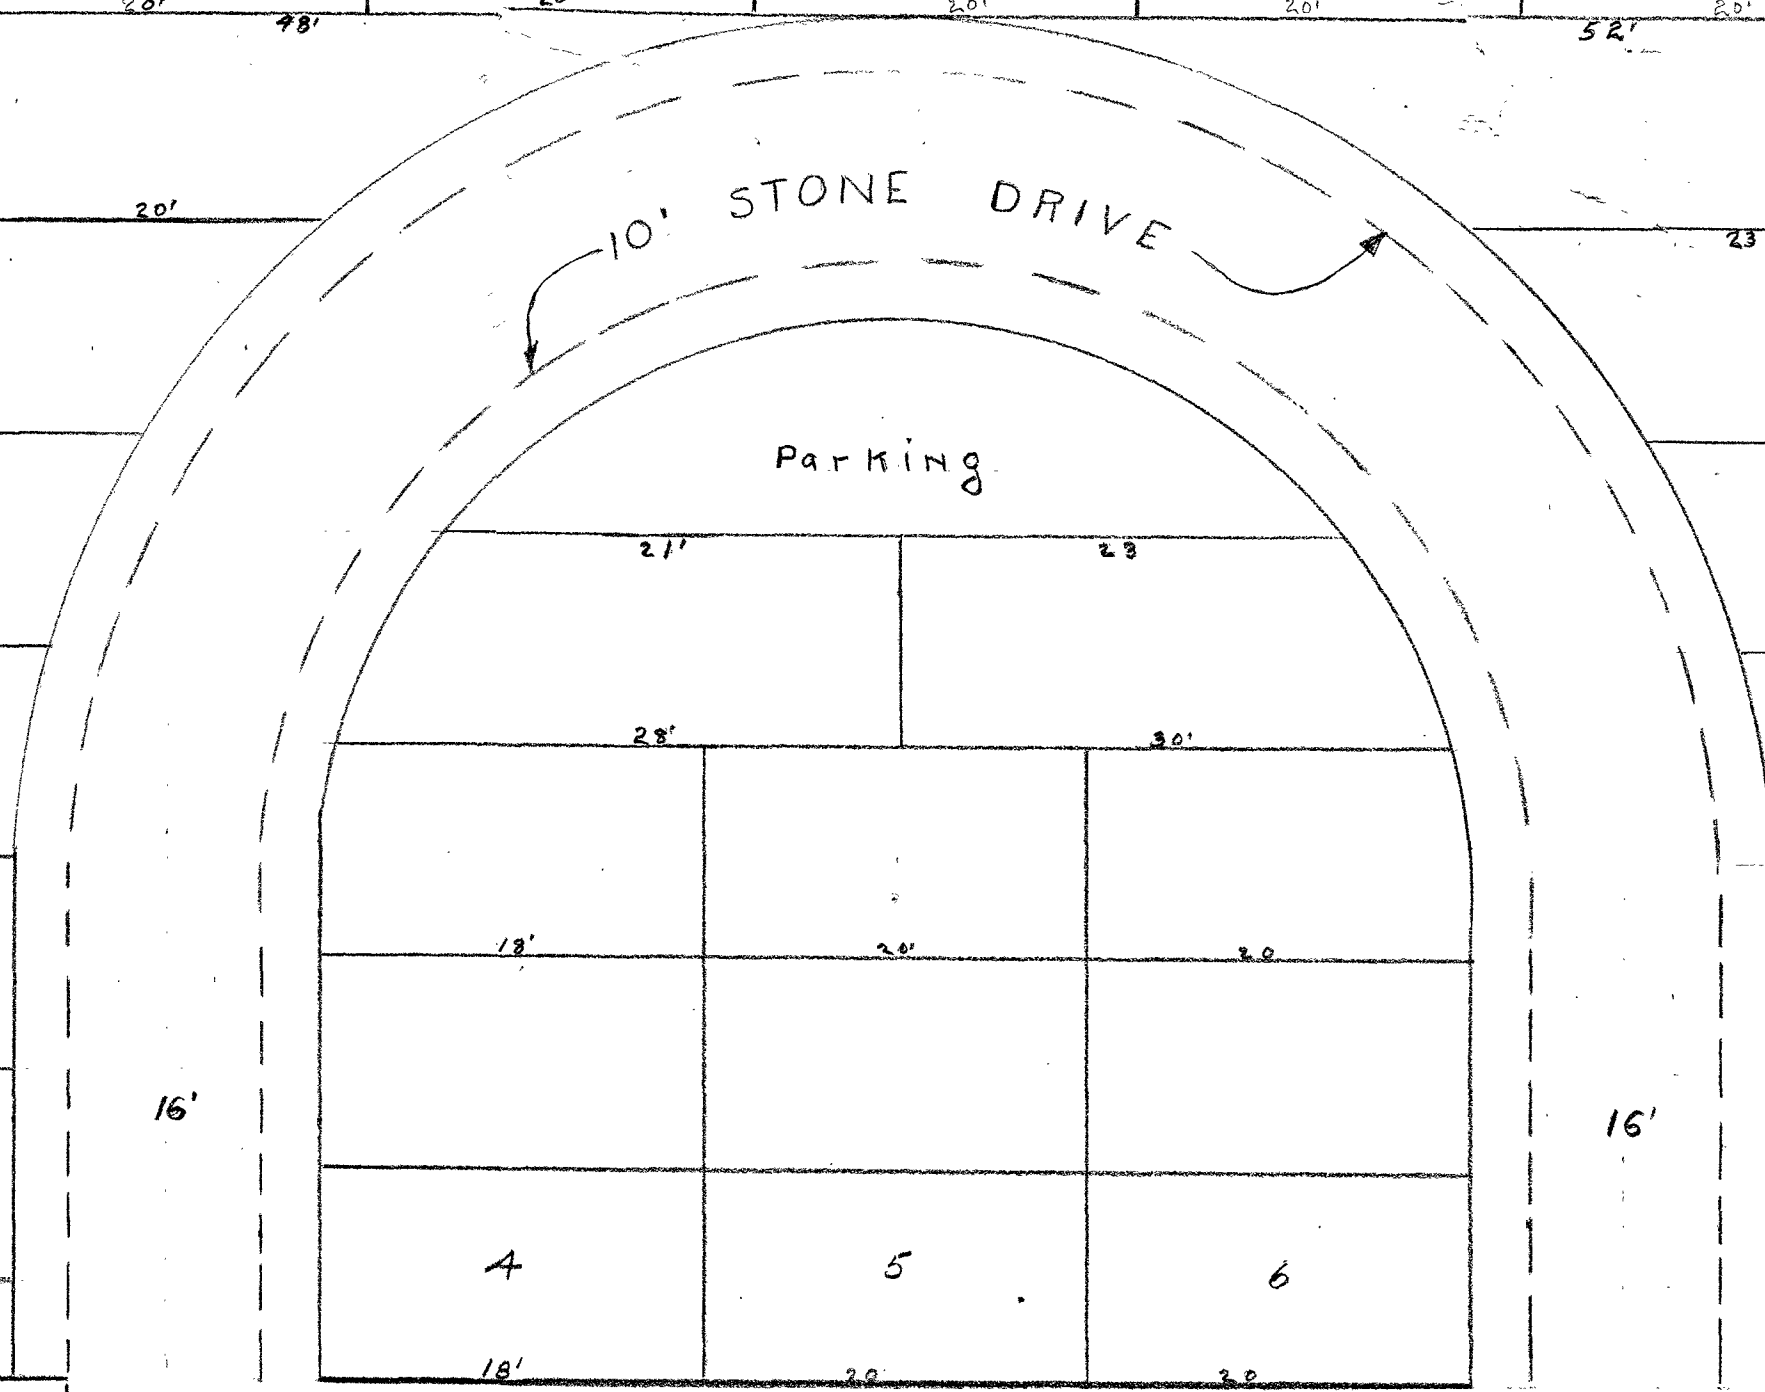

CHANDLER
CEMETERY
WYANDOT CO. MARSEILLES, TR.
SCALE - 1" = 10'
L. Christensen

Microfilmed
March, 1922