


Microfilmed
March
1982

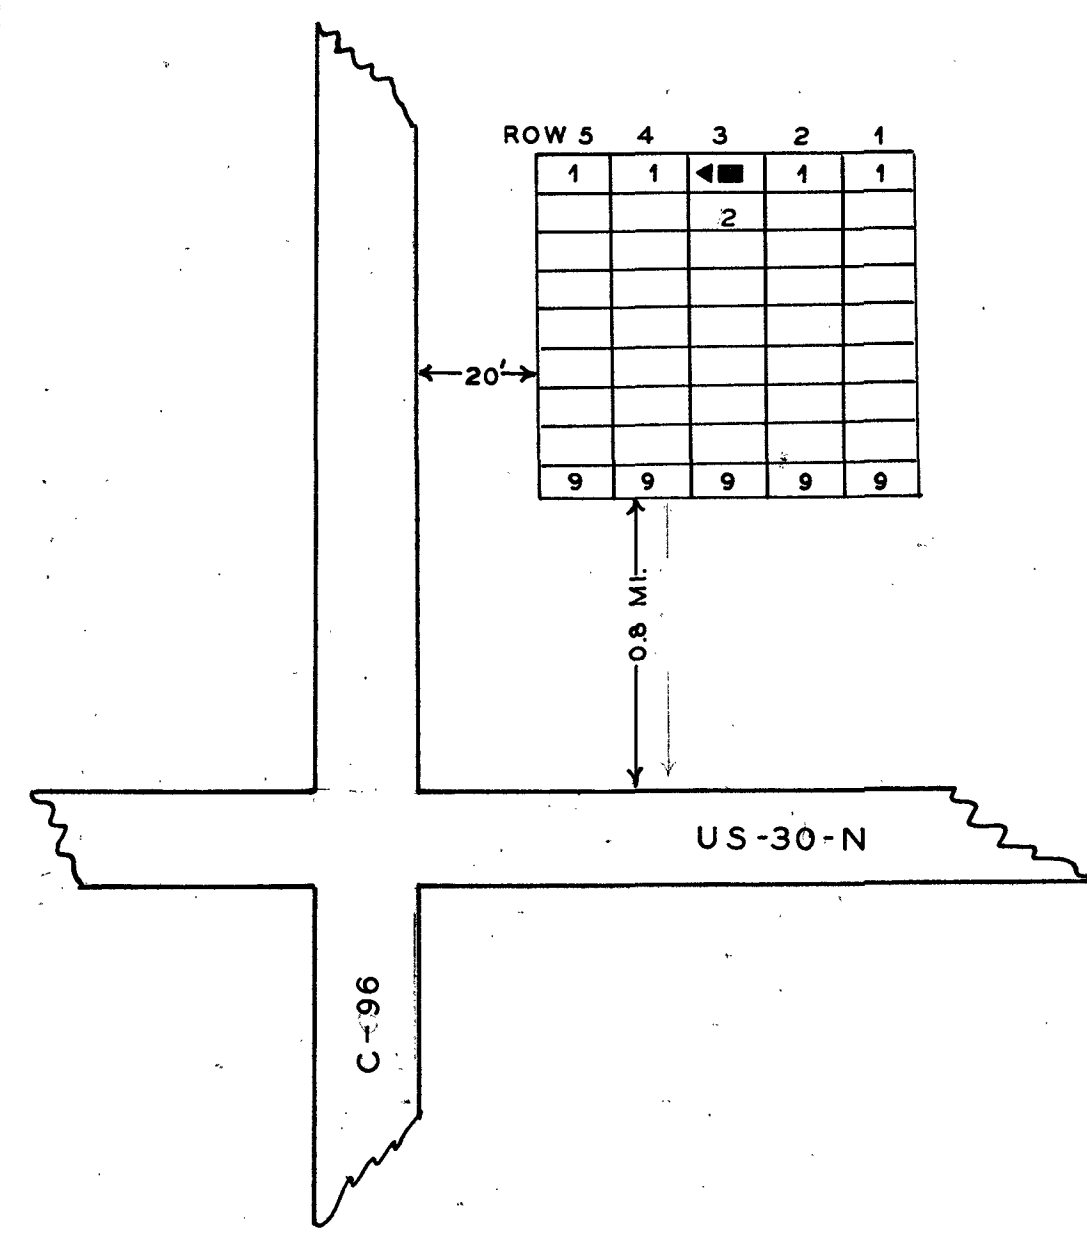

NAME SEC L R G W
WARD ELI 3 1 10

**WARD
CEMETERY**

WYANDOT CO. SALEM TWP.


OFFICIAL PROJECT NOS. 465-42-3-467 & 665-42-3-232

LEGEND

- ① REVOLUTIONARY WAR
- ⑩ WAR OF 1812
- ⑮ MEXICAN WAR
- ⑲ CIVIL WAR
- ⑳ SPANISH AM. WAR
- ⑳ WORLD WAR

SCALE 1"=20' ACRES .10

88-11-8

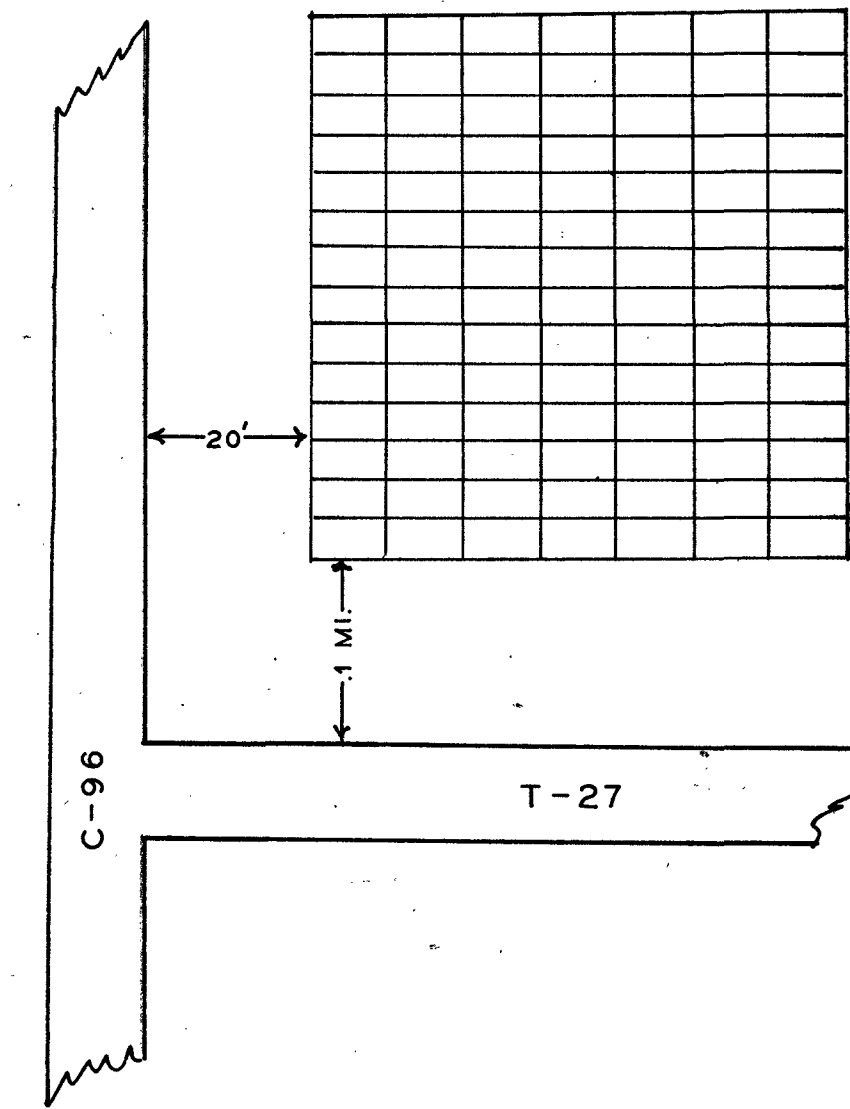

**ENGLAND
CEMETERY**

WYANDOT CO. CRAWFORD TWP.


OFFICIAL PROJECT NOS. 465-42-3-467 & 665-42-3-232

LEGEND

- ① REVOLUTIONARY WAR
- ⑩ WAR OF 1812
- ⑮ MEXICAN WAR
- ⑲ CIVIL WAR
- ⑳ SPANISH AM. WAR
- ⑳ WORLD WAR

SCALE 1"=20' ACRES .1

88-3-5

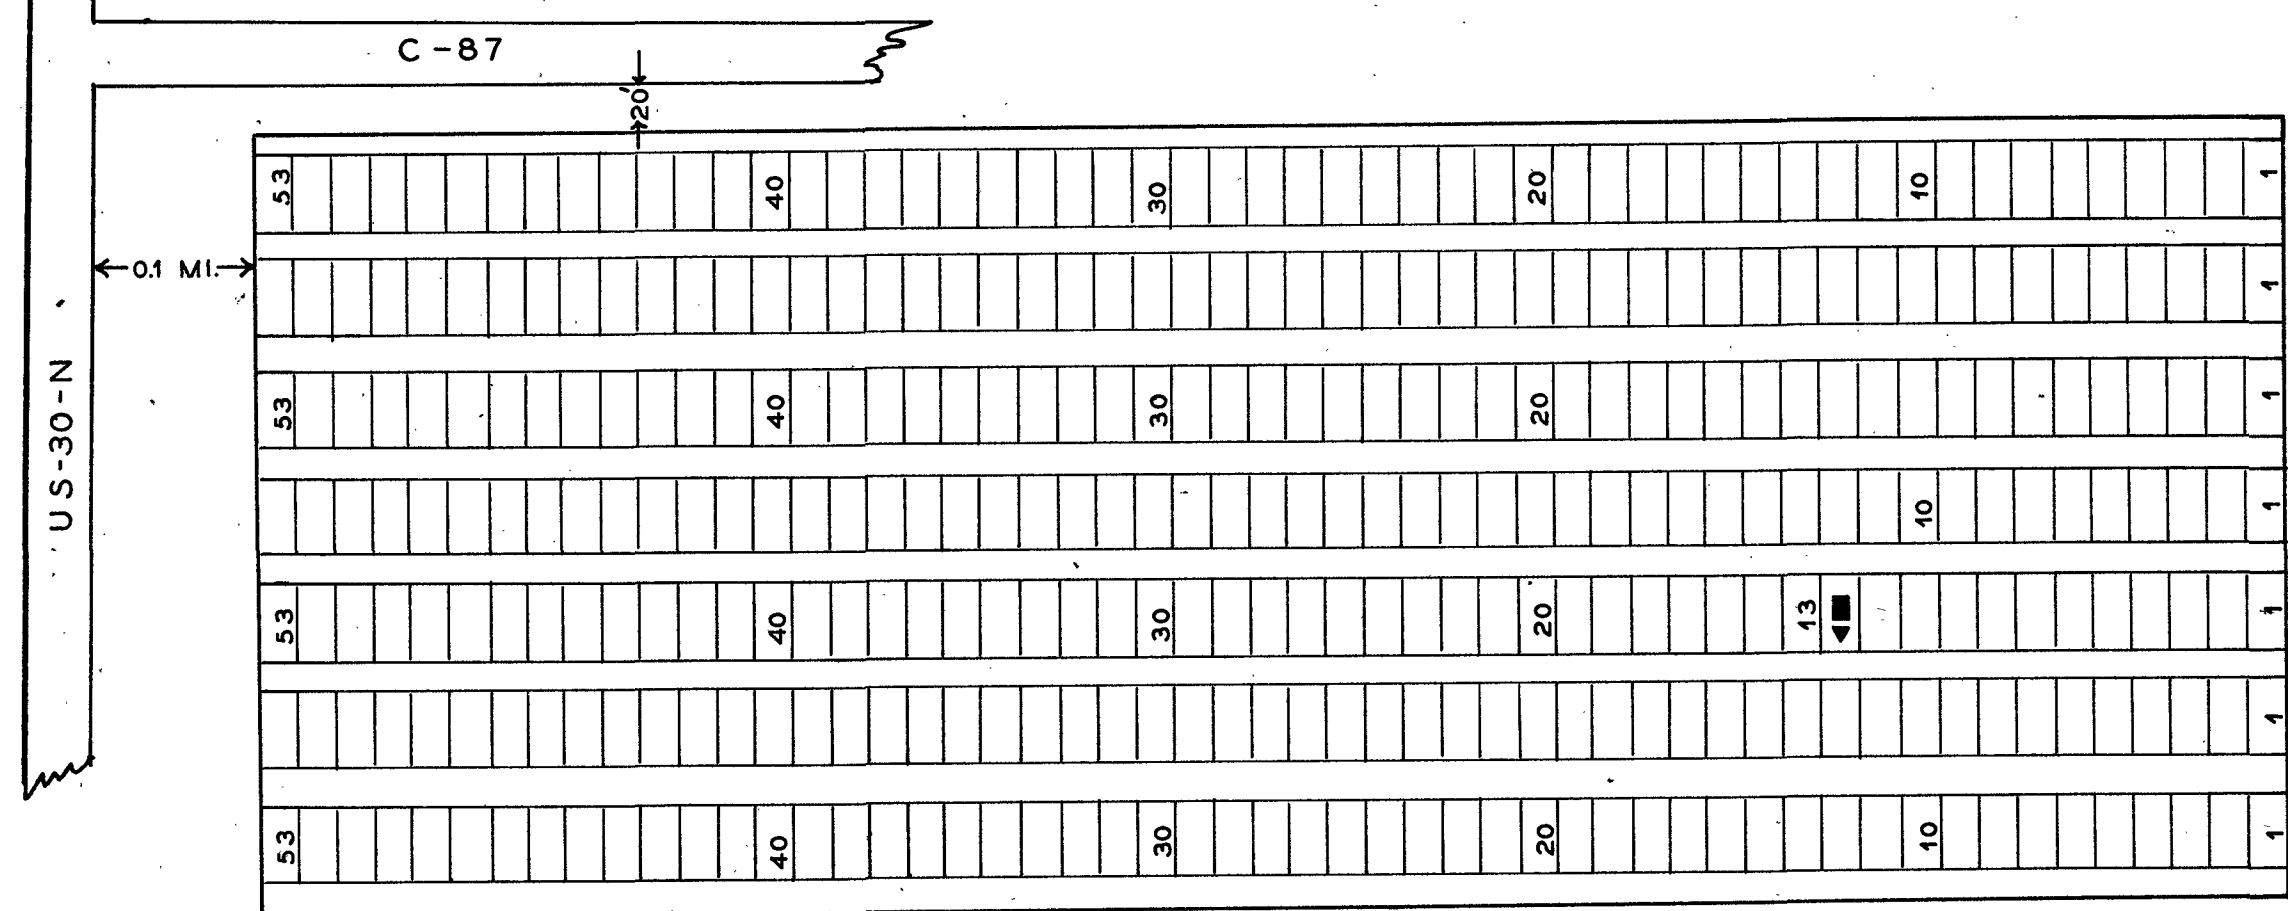

NAME SEC L R G W
MCFARLAND ALBERT 3 12 19

**ARMSTRONG
CEMETERY**

WYANDOT CO. RICHLAND TWP.


OFFICIAL PROJECT NOS. 465-42-3-467 & 665-42-3-232

LEGEND

- ① REVOLUTIONARY WAR
- ⑩ WAR OF 1812
- ⑮ MEXICAN WAR
- ⑲ CIVIL WAR
- ⑳ SPANISH AM. WAR
- ⑳ WORLD WAR

SCALE 1"=20' ACRES .5

88-9-2

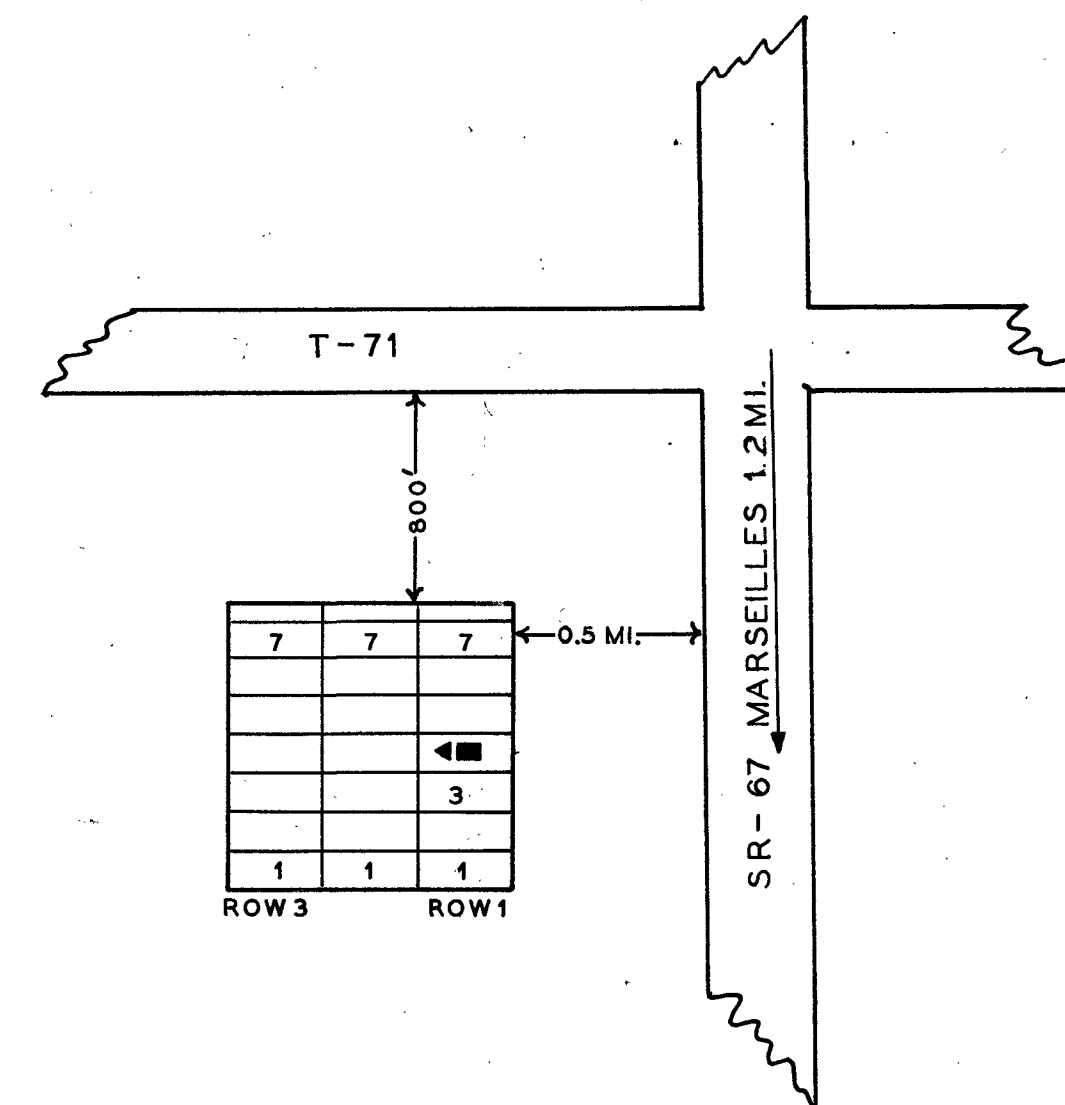

NAME SEC L R G W
YOUNG GEORGE 1 4 1

**THOMAS
CEMETERY**

WYANDOT CO. MARSEILLES TWP.

OFFICIAL PROJECT NOS. 465-42-3-467 & 665-42-3-232

LEGEND

- ① REVOLUTIONARY WAR
- ⑩ WAR OF 1812
- ⑮ MEXICAN WAR
- ⑲ CIVIL WAR
- ⑳ SPANISH AM. WAR
- ⑳ WORLD WAR

SCALE 1"=20' ACRES .1

88-6-5

LEGEND
SEC=SECTION L=LOT R=ROW
G=GRAVE W=WAR
*= POSITION UNKNOWN