
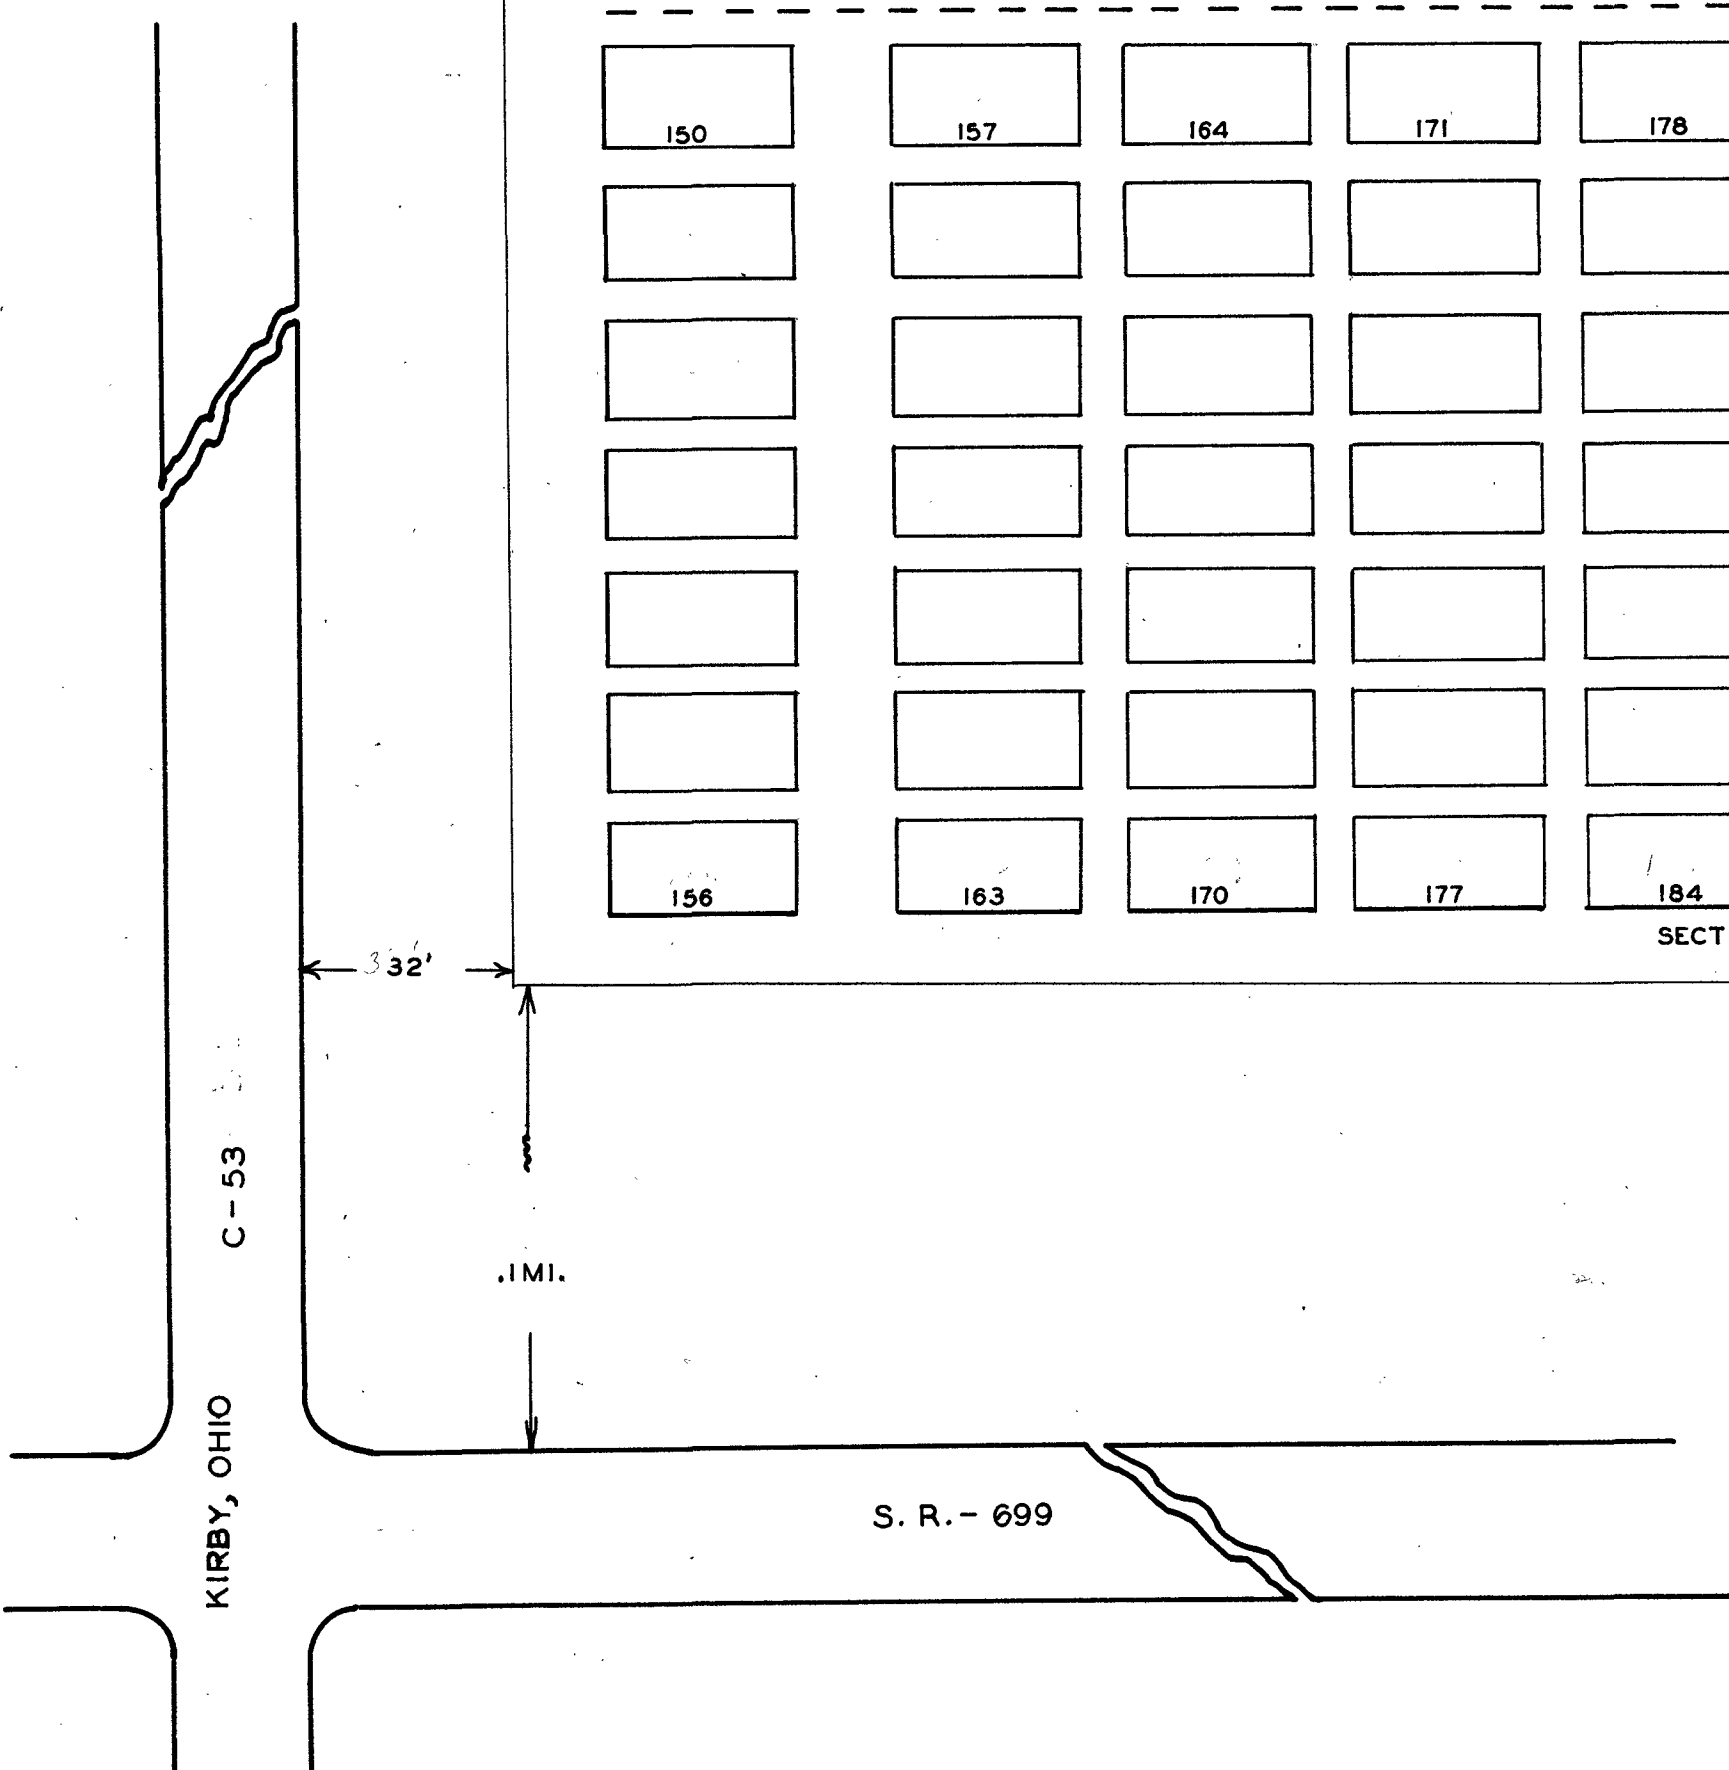


Microfilmed  
March  
1982

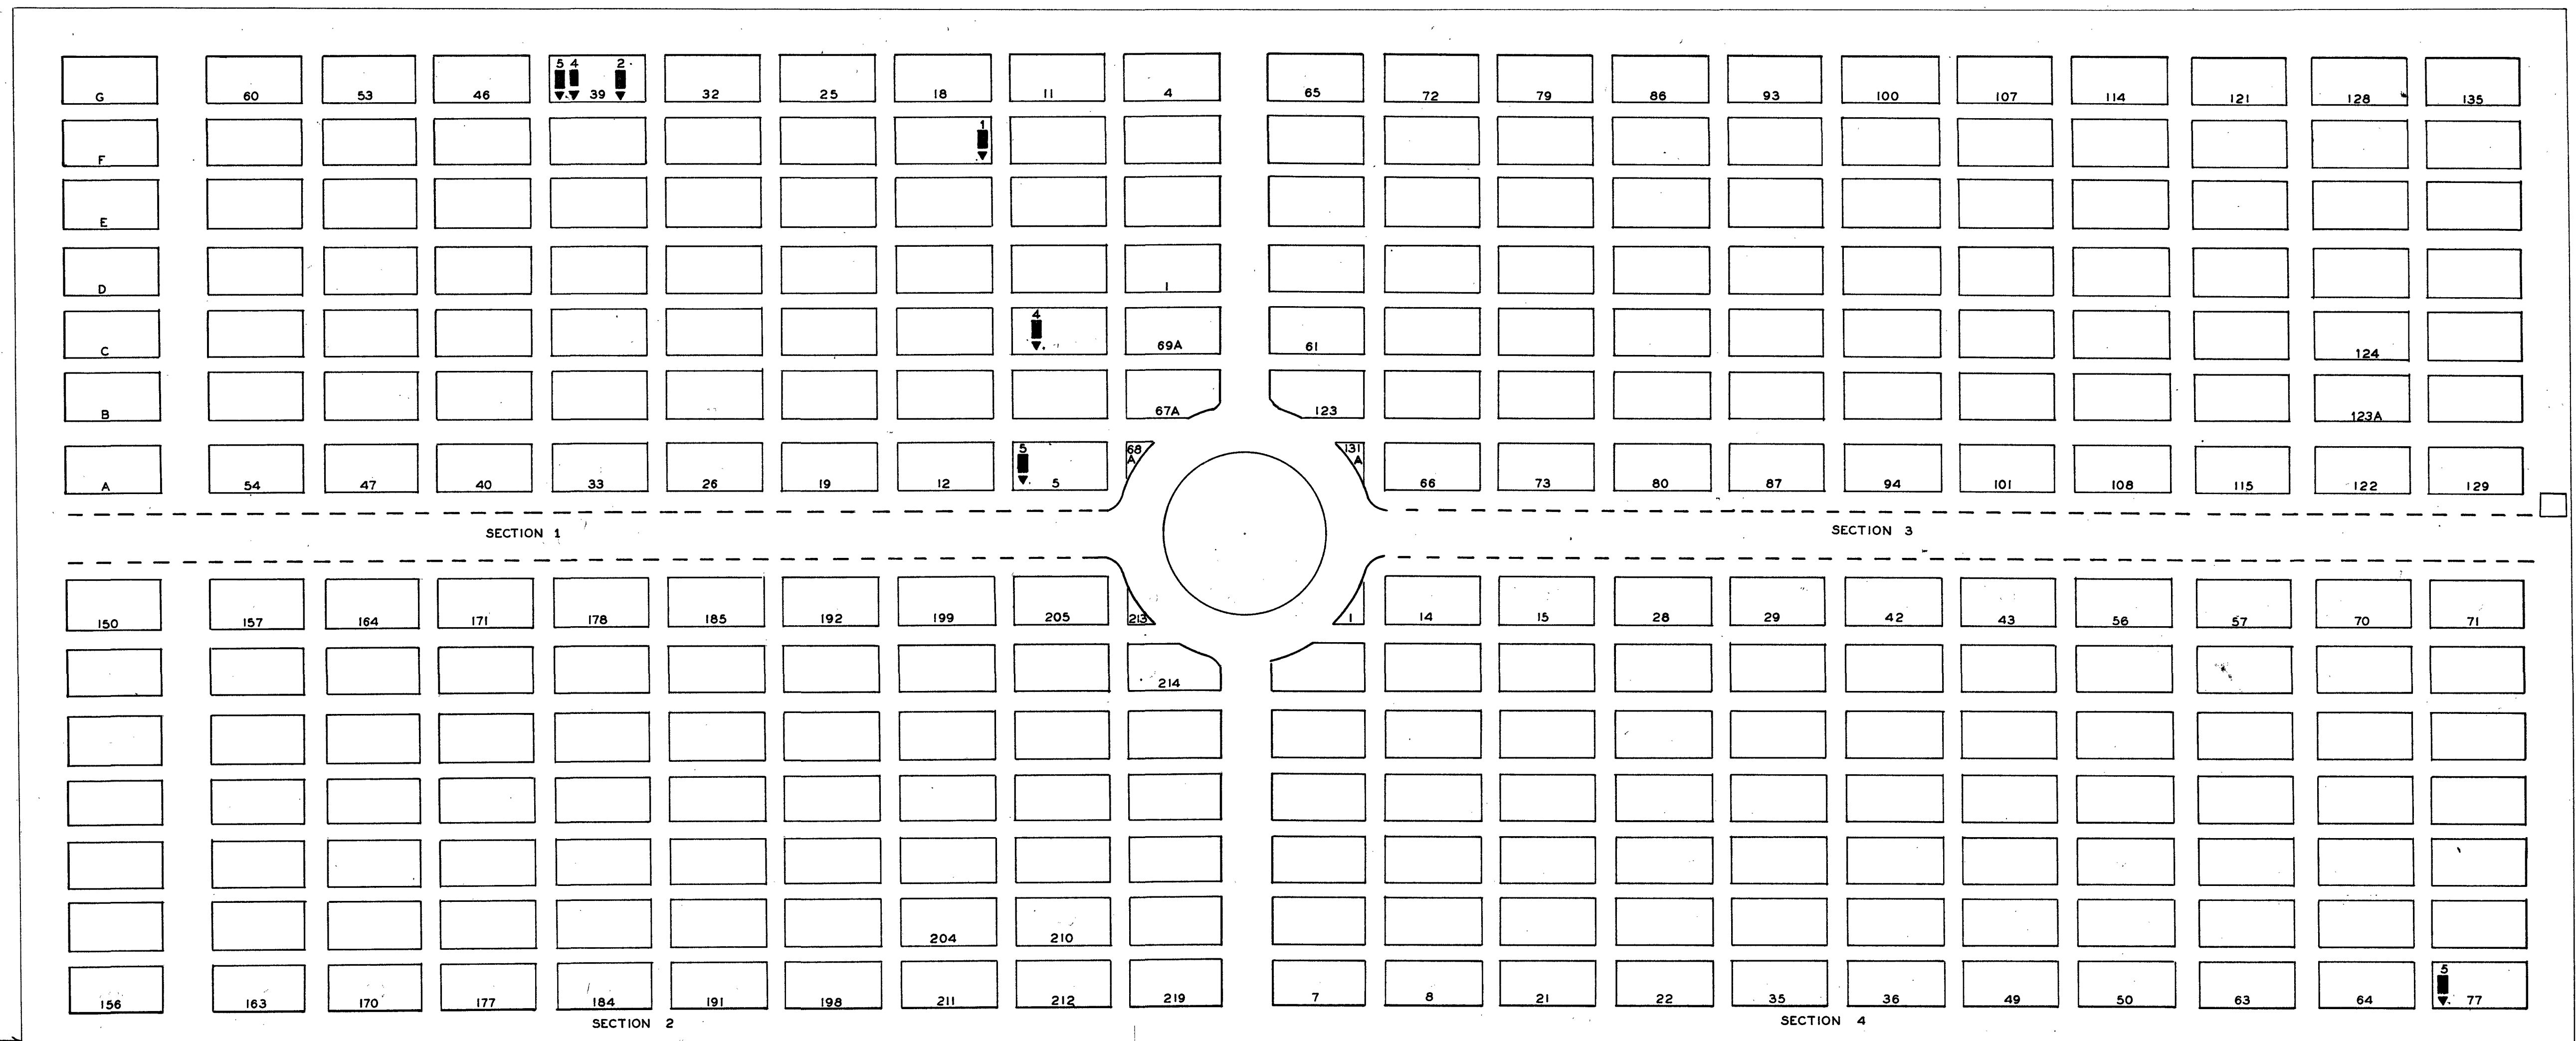

NAME	SEC	L	R	G	W
CORNELY HENRY	1	17	1	19	
NOIROT JOHN P.	1	5	5	19	
SCHRANK FIDELIS	1	39	2	19	
SHULER JACOB	1	7	4	19	
SMITH ROBERT	1	39	5	19	
STACK MATHIA	4	77	5	25	
CORNELY MICHAEL	1	39	4	19	

LEGEND  
SEC=SECTION L=LOT R=ROW  
G=GRAVE W=WAR  
\* POSITION UNKNOWN

SCALE 1"= 20'

ST. MARYS KIRBY  
CEMETERY  
WYANDOT CO. MIFFLIN TWP.  
OFFICIAL PROJECT № 465-42-3-467 & 665-42-3-232

LEGEND  
 ① REVOLUTIONARY WAR  
 ⑩ WAR OF 1812  
 ⑪ MEXICAN WAR  
 ⑬ CIVIL WAR  
 ⑳ SPANISH-AM WAR  
 ㉑ WORLD WAR

SCALE 1"= 20' 2.50 ACRES