



Microfilmed
March
1982

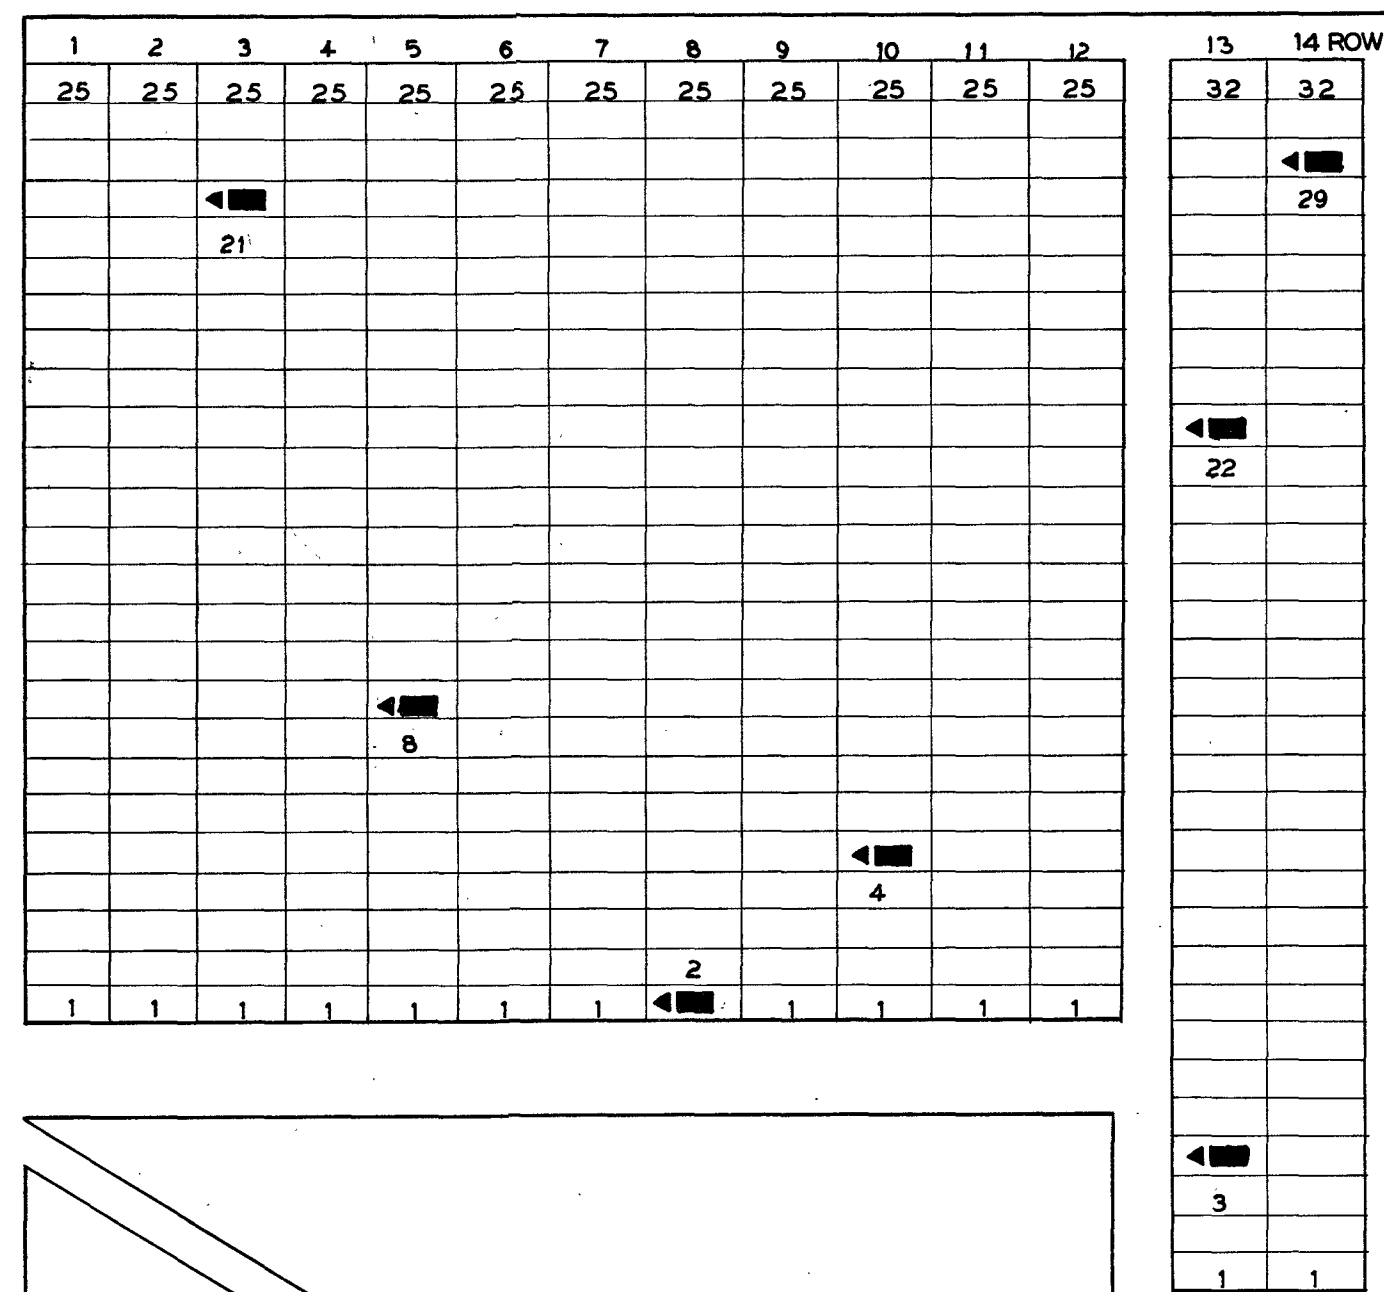

NAME	SEC	L	R	G	W
BARDON JOHN	10	5	19		
BARTH OTTO	13	4	31		
BRAND JOHN	5	9	19		
KRAMER FRED D.	6	1	31		
STURY CHRISTIAN	13	23	19		
TROUP ARRON P	3	22	19		
UNKNOWN	14	30			

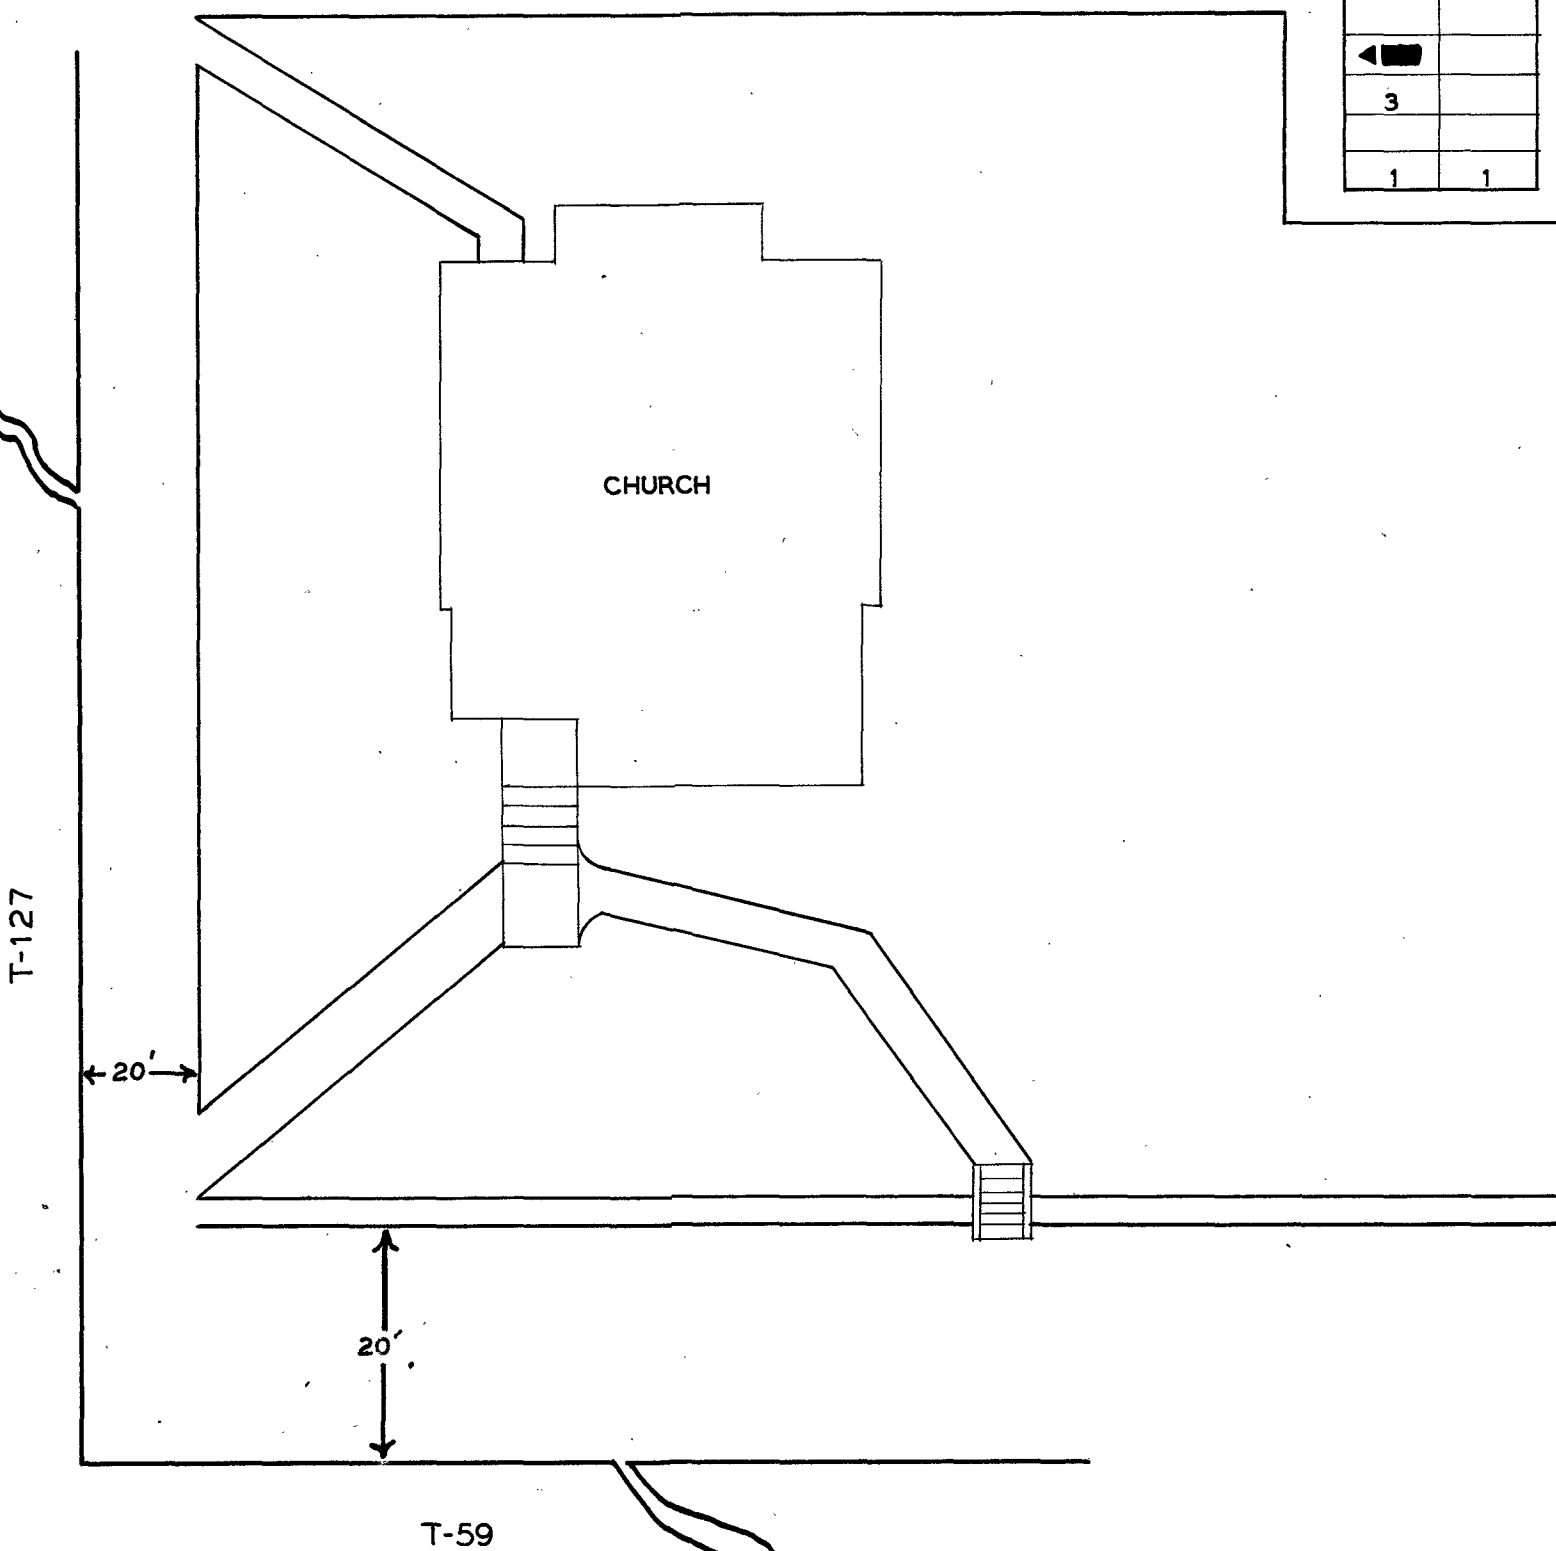

SCALE 1" = 20'

EMANUEL REFORMED CEMETERY

WYANDOT CO. PITT TWP.

OFFICIAL PROJECT NOS. 465-42-3-467 & 665-42-3-232


LEGEND

- ① REVOLUTIONARY WAR
- ⑩ WAR OF 1812
- ⑩ MEXICAN WAR
- ⑩ CIVIL WAR
- ②⑤ SPANISH AM. WAR.
- ③① WORLD WAR


SCALE 1" = 20'

.75 ACRES

88-8-6

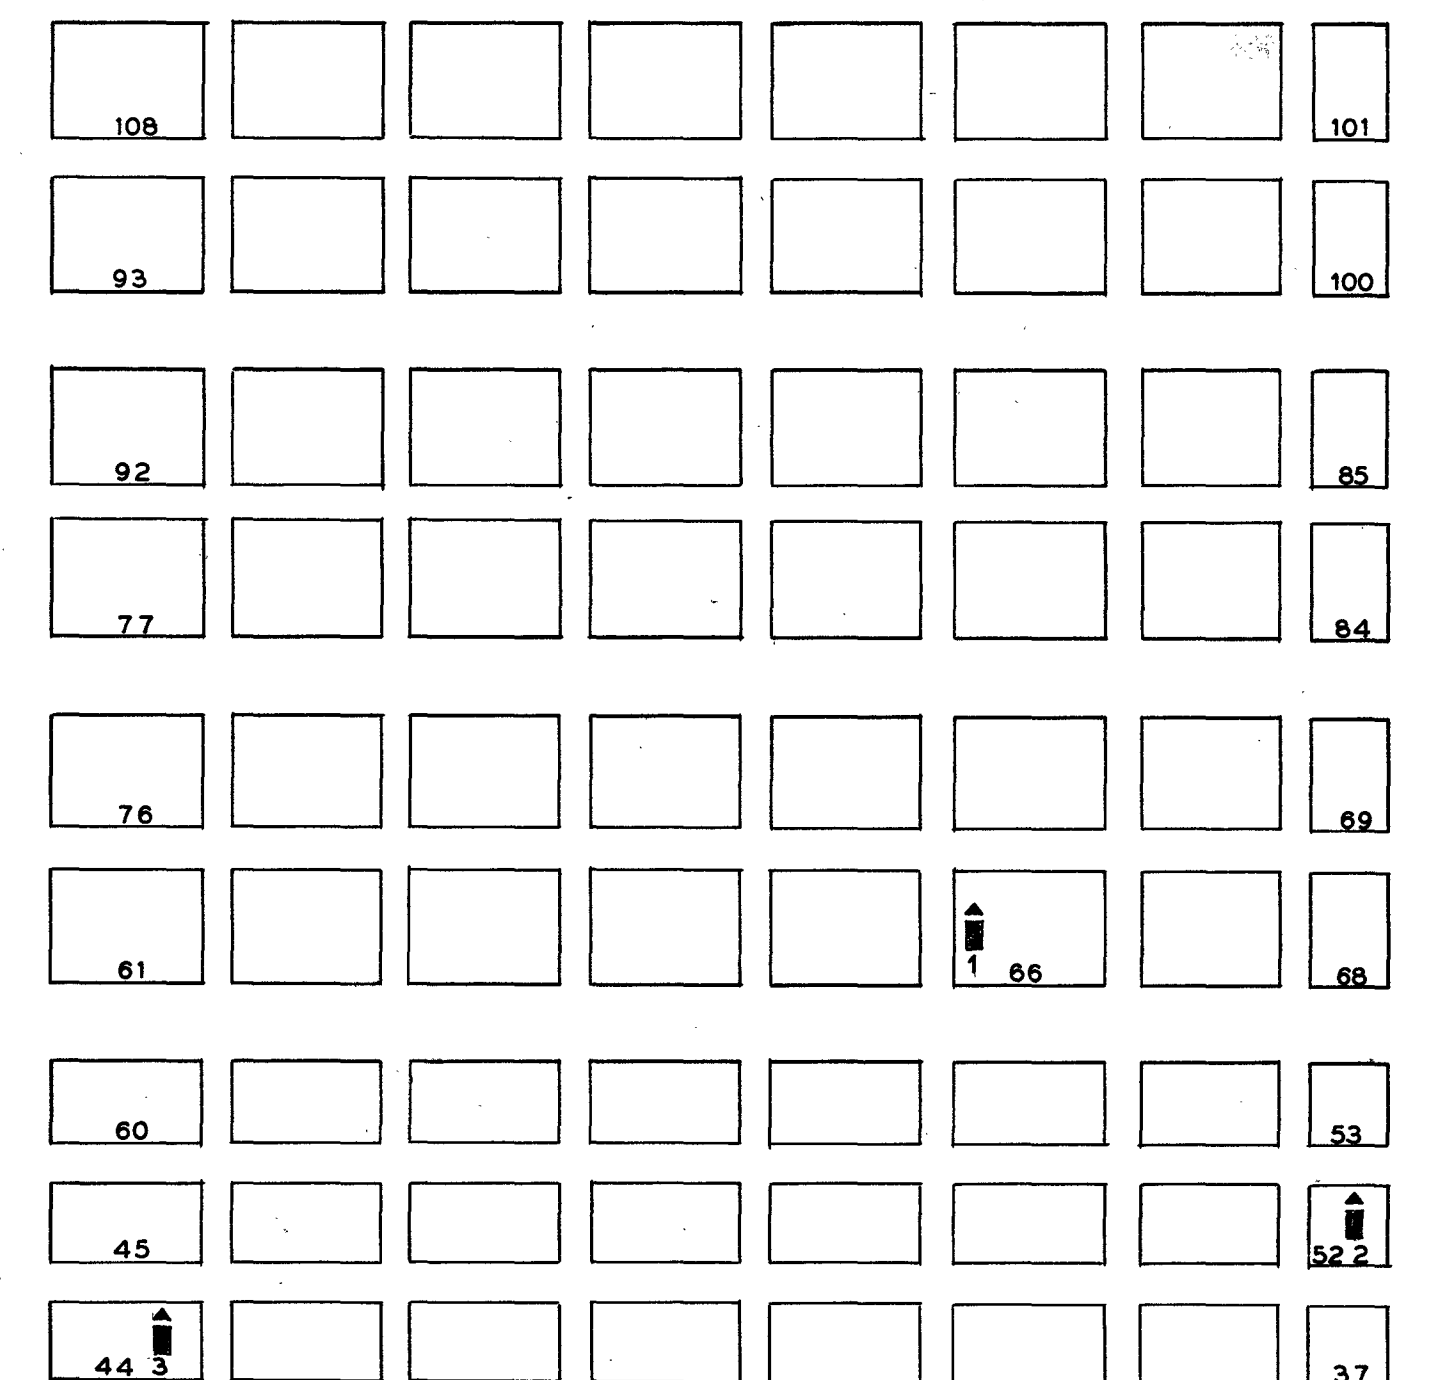

NAME	SEC	L	R	G	W
BARTH JOHN R.	20	2	19		
BLASER FREDERICK W.	52	2	31		
HAAS CONRAD	35	1	19		
KUENZLI HENRY	24	2	19		
MICHAELS WM	32	1	19		
SWARTZ EDWARD	66	1	31		
SWARTZ LEVI	44	3	19		

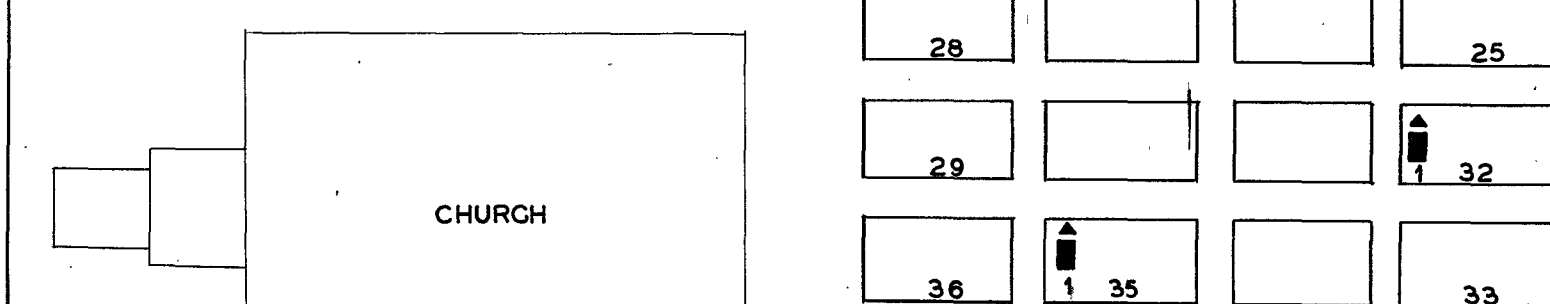

SCALE 1" = 20'

SALEM EVANGELICAL CEMETERY

WYANDOT CO. EDEN TWP.

OFFICIAL PROJECT NOS. 465-42-3-467 & 665-42-3-232


LEGEND

- ① REVOLUTIONARY WAR
- ⑩ WAR OF 1812
- ⑩ MEXICAN WAR
- ⑩ CIVIL WAR
- ②⑤ SPANISH AM WAR
- ③① WORLD WAR

SCALE 1" = 20'

1.20 ACRES

88-4-5

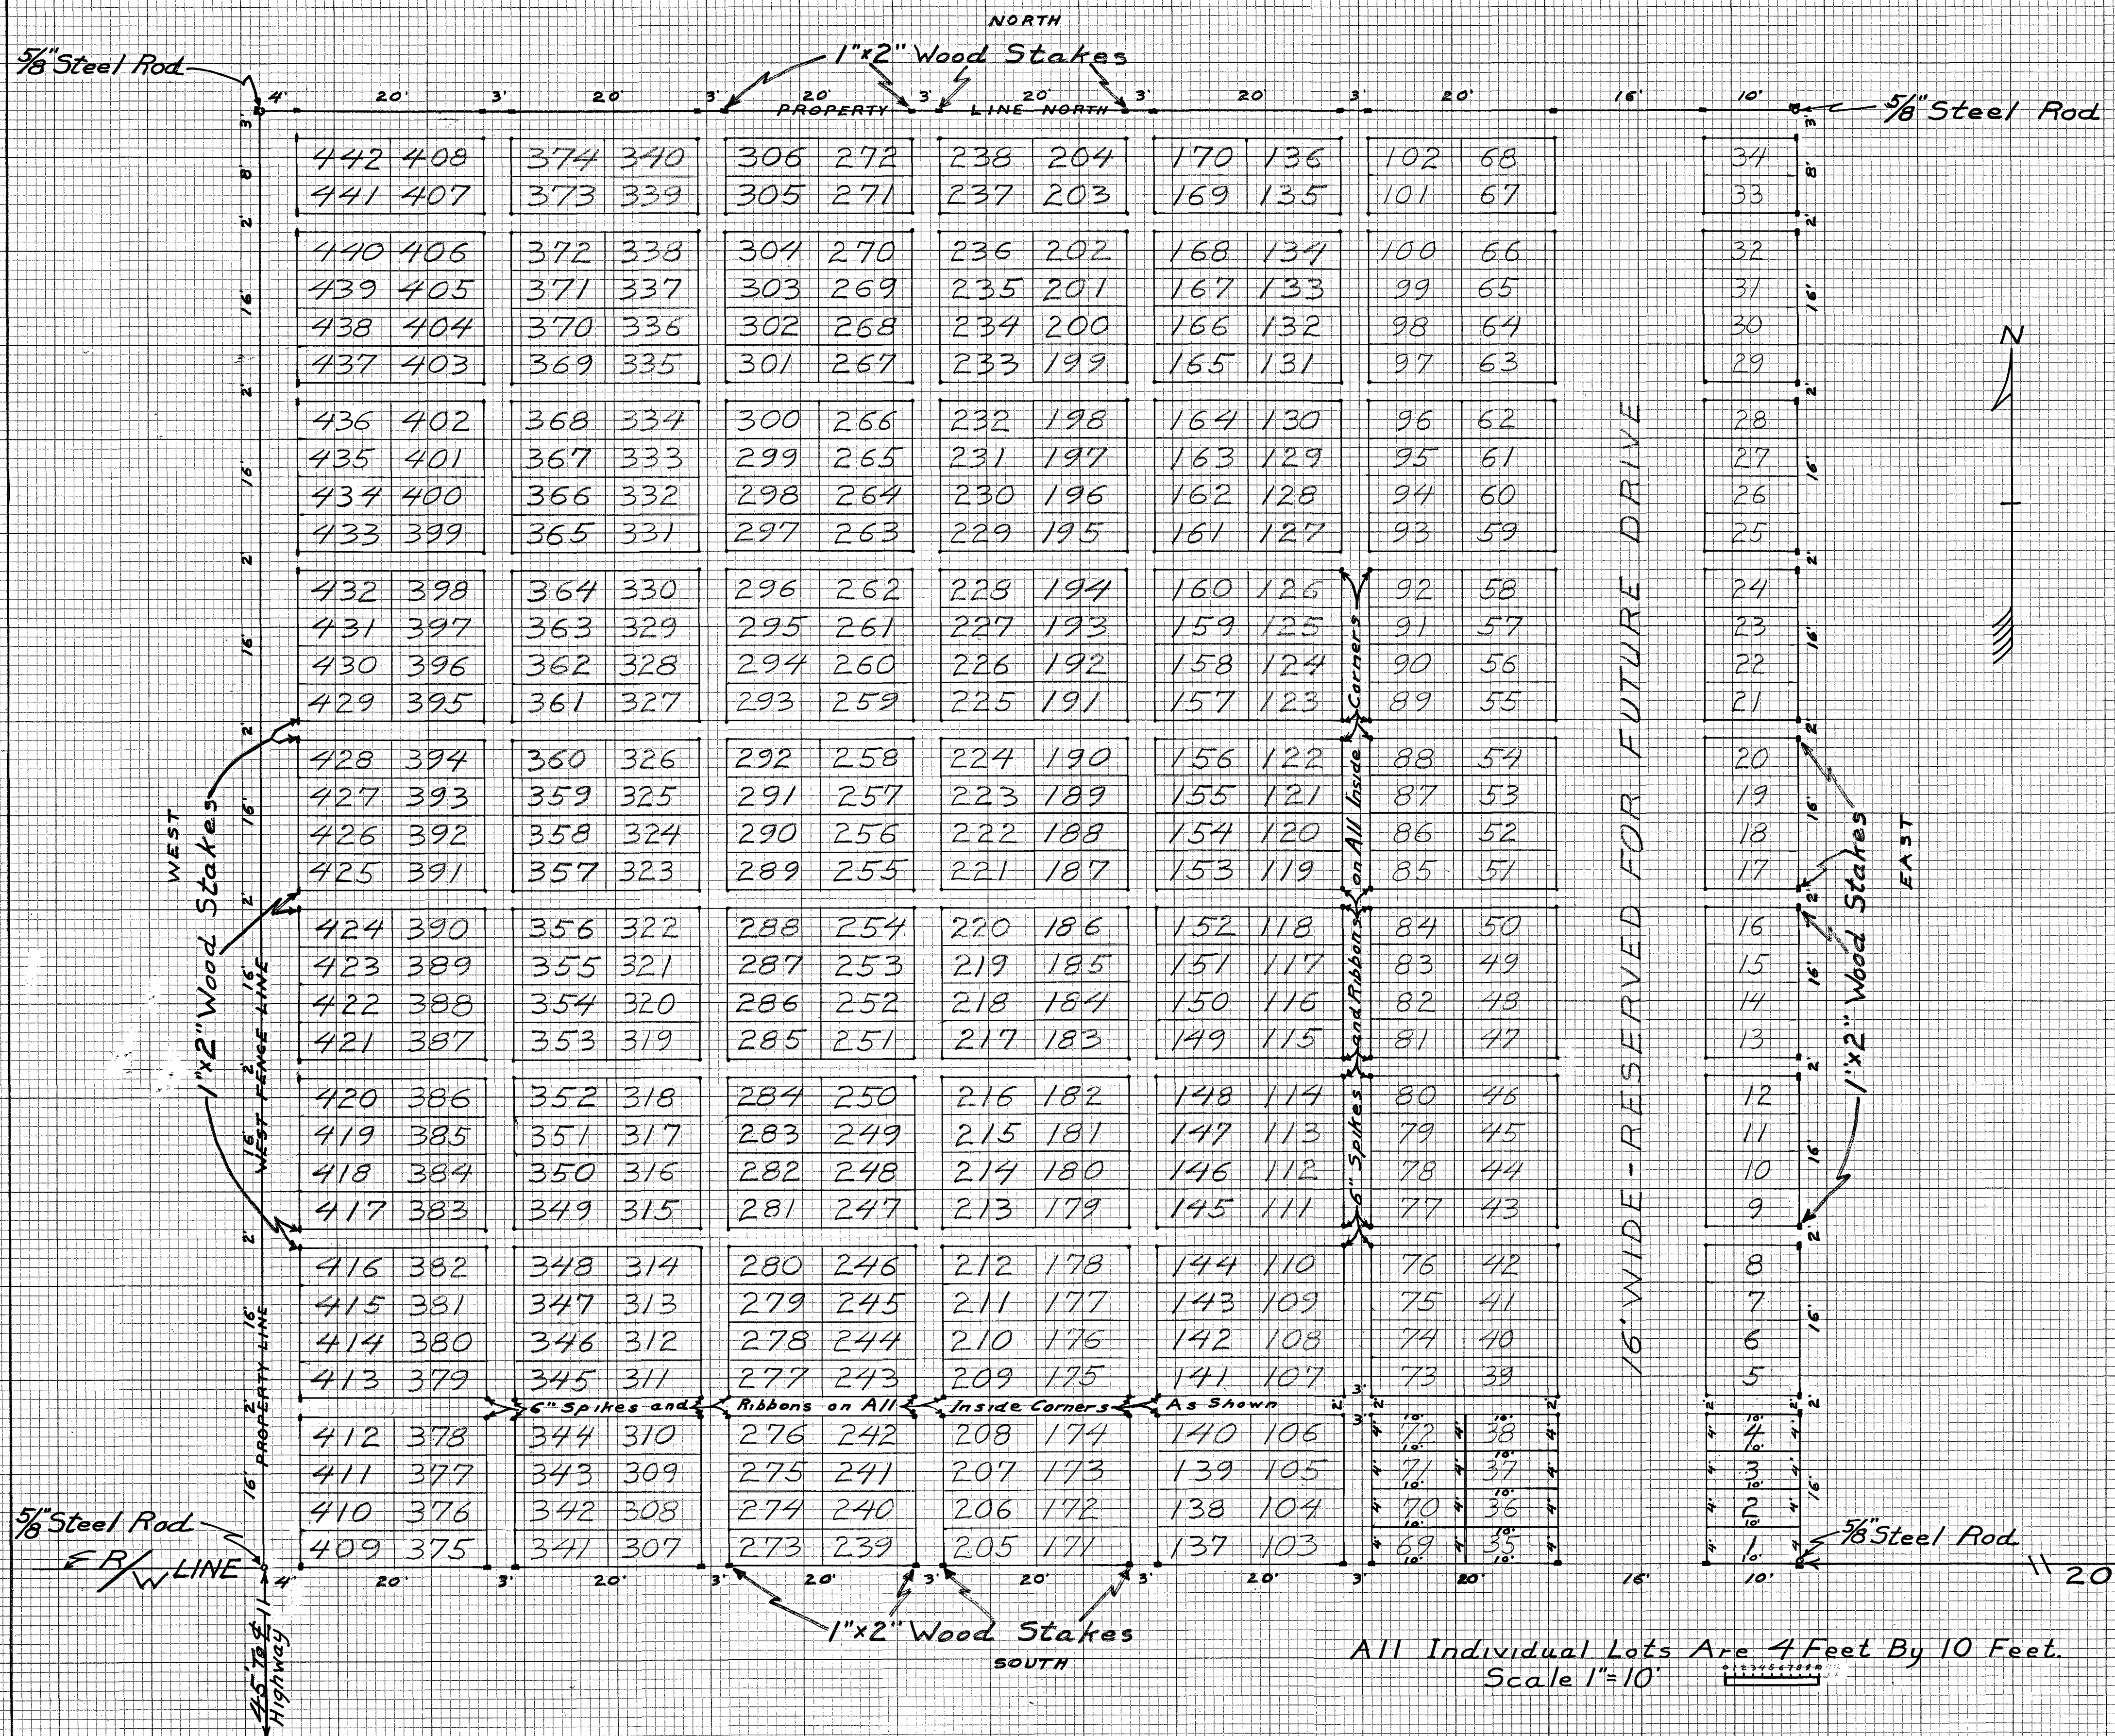

All Individual Lots Are 4 Feet By 10 Feet.
Scale 1"=10'

NEW CEMETERY
LOT PLAT
JUNE 1967

SEC. 25-T2S-R14E EDENTP
COUNTY ENGRS OFFICE PLAT