


Microfilmed  
March  
1982

ZZZ

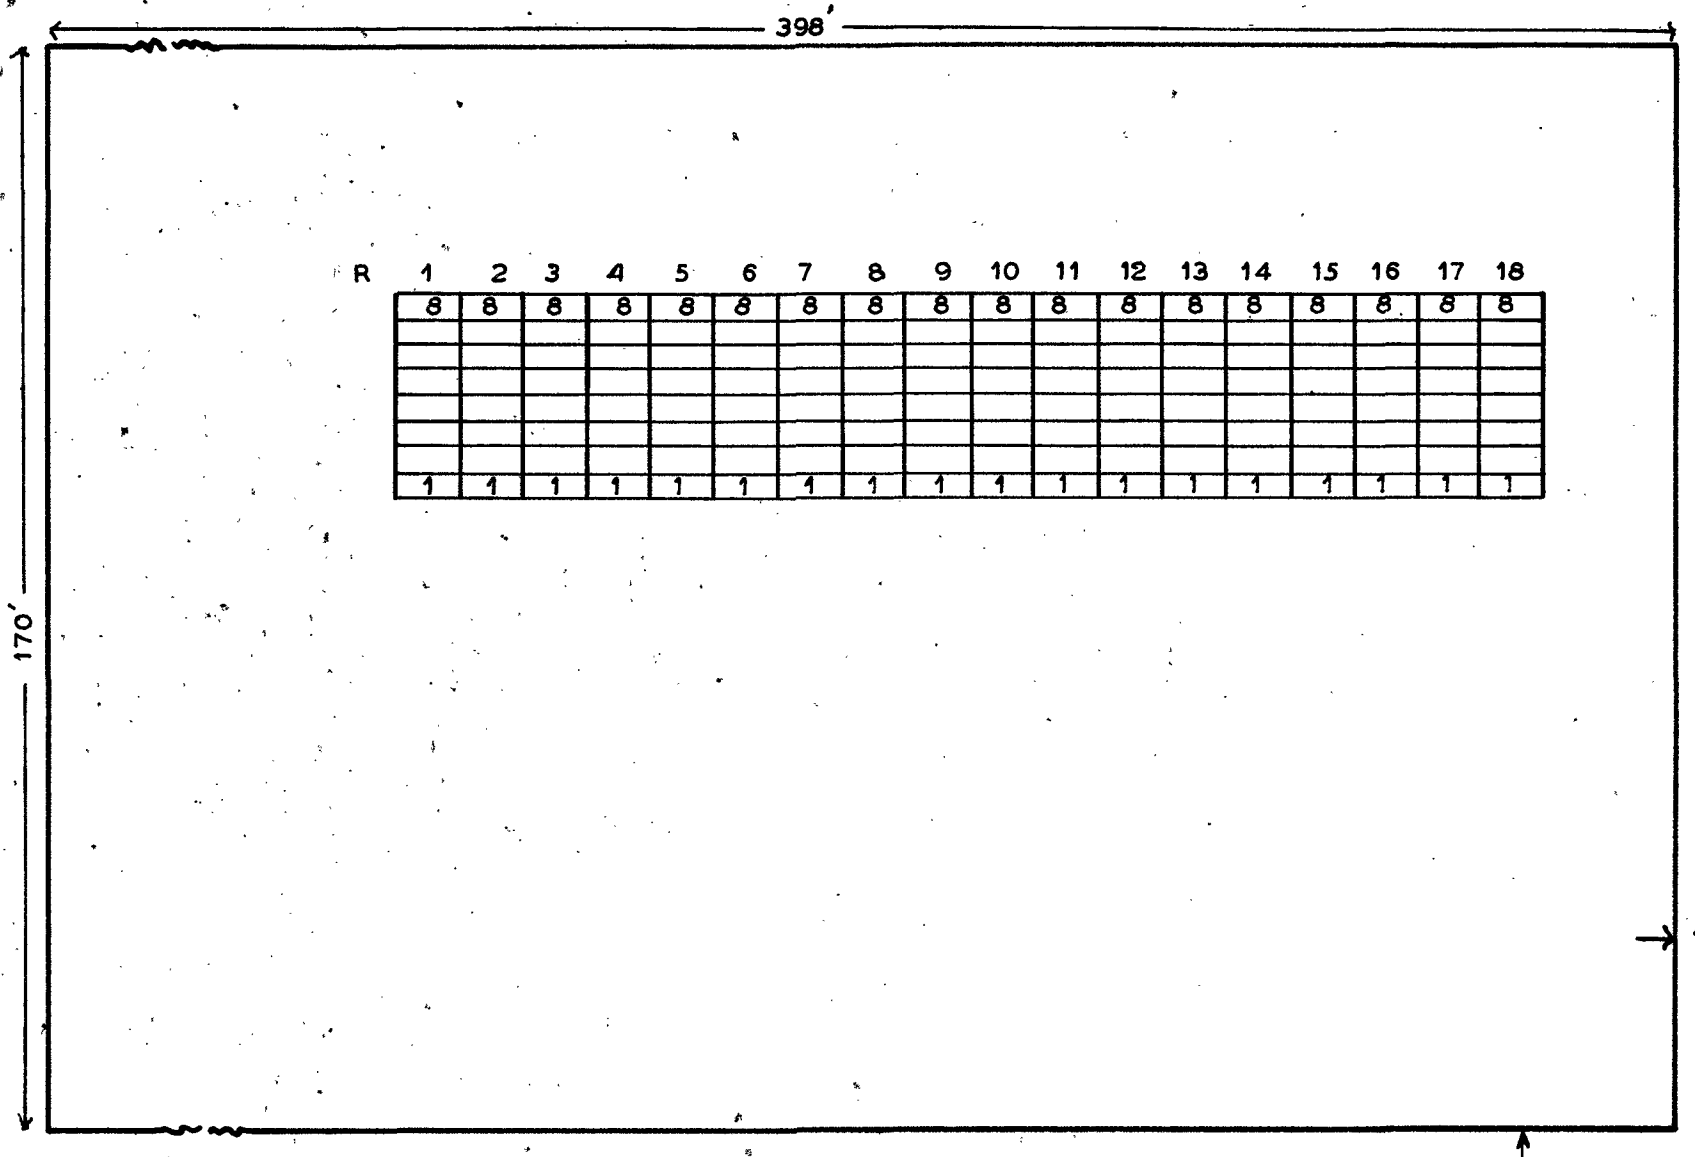



PIPE TOWN INDIAN NO. 1  
CEMETERY  
WYANDOT CO. PITT TWP.  
OFFICIAL PROJECT NO. 465-42-3-467&665-42-3-232

LEGEND

- ① REVOLUTIONARY WAR
- ⑩ WAR OF 1812
- ⑱ MEXICAN WAR
- ⑲ CIVIL WAR
- ⑳ SPANISH AM. WAR
- ㉑ WORLD WAR

SCALE 1" = 30'      ACRE 1.55

88-8-7

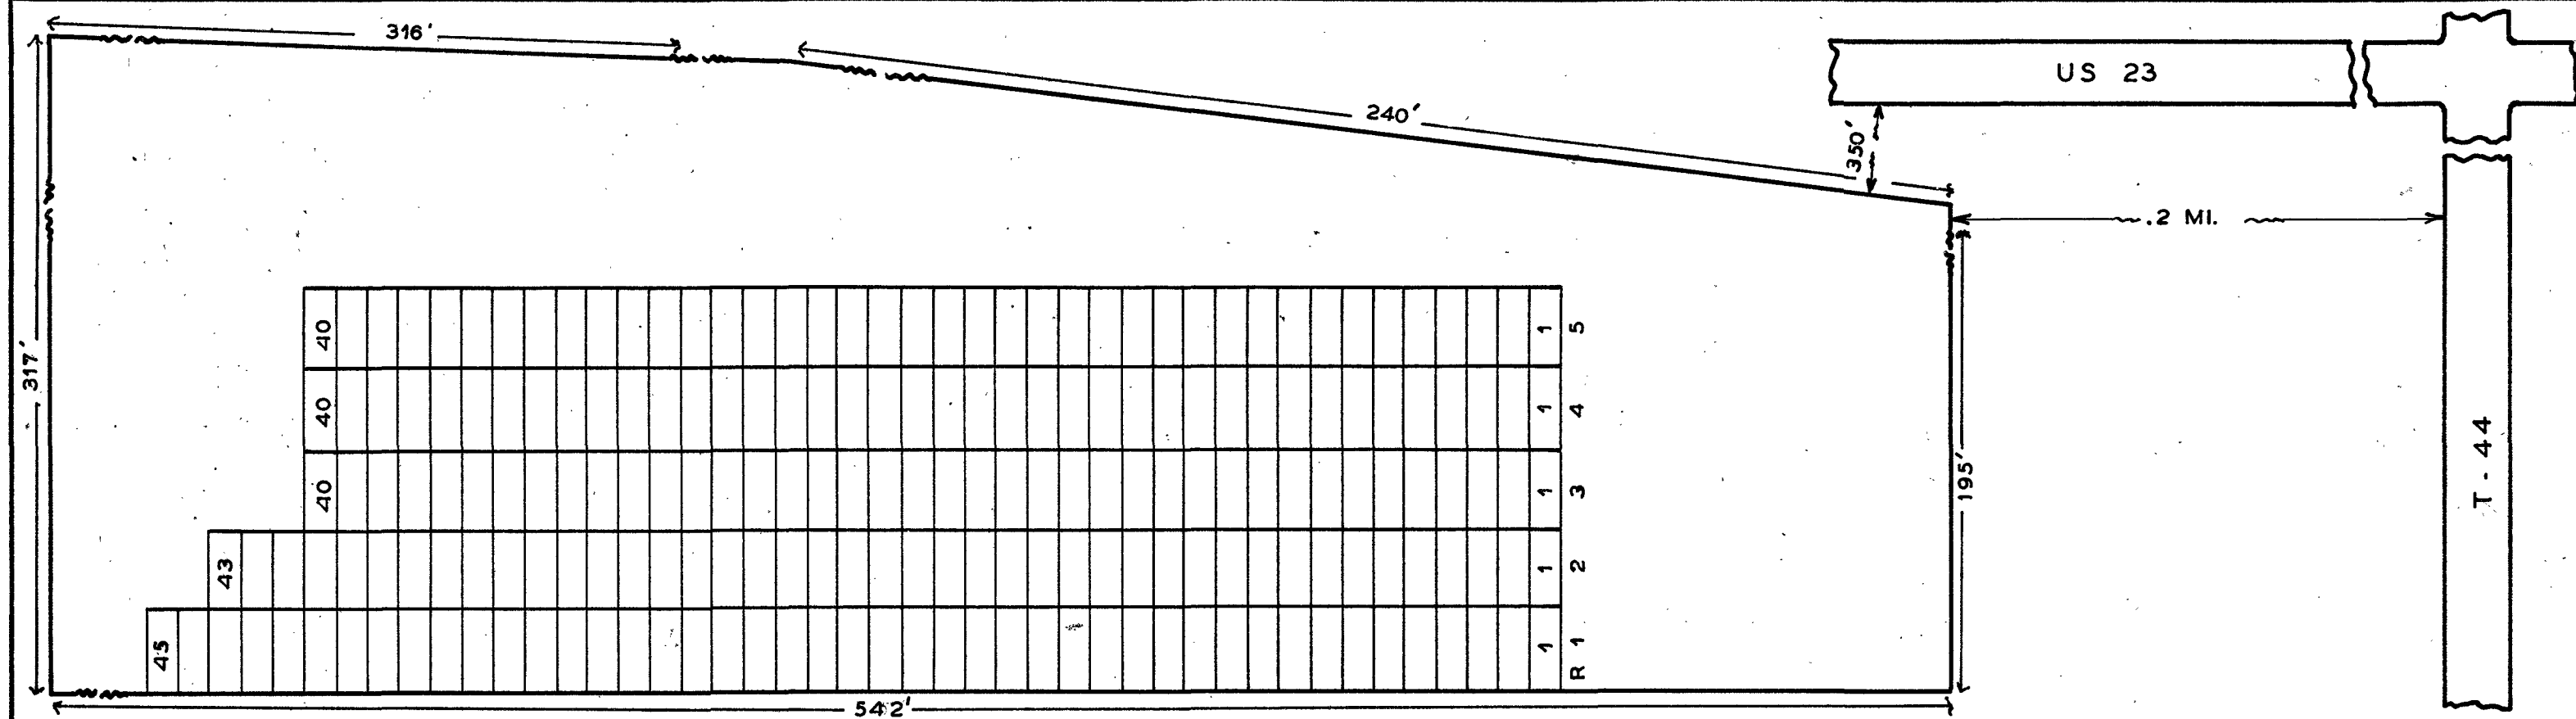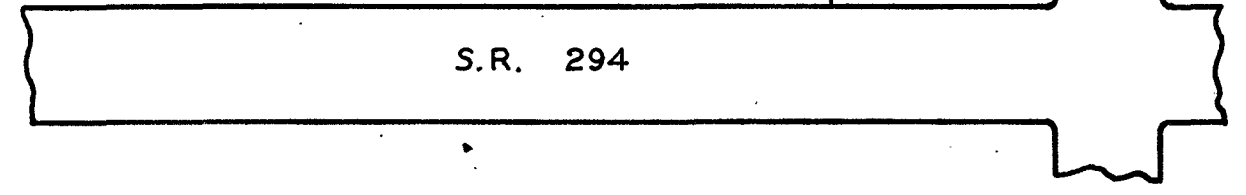

INFIRMARY  
CEMETERY  
WYANDOT CO. SALEM TWP.  
OFFICIAL PROJECT NO. 465-42-3-467&665-42-3-232

LEGEND

- ① REVOLUTIONARY WAR
- ⑩ WAR OF 1812
- ⑱ MEXICAN WAR
- ⑲ CIVIL WAR
- ⑳ SPANISH AM. WAR
- ㉑ WORLD WAR

SCALE 1" = 20'      ACRE 3.4

88-11-9

LEGEND  
SEC - SECTION - L - LOT - R - ROW  
G - GRAVE - W - WAR  
\* - POSITION UNKNOWN

ZZZ