


Microfilmed
March
1982

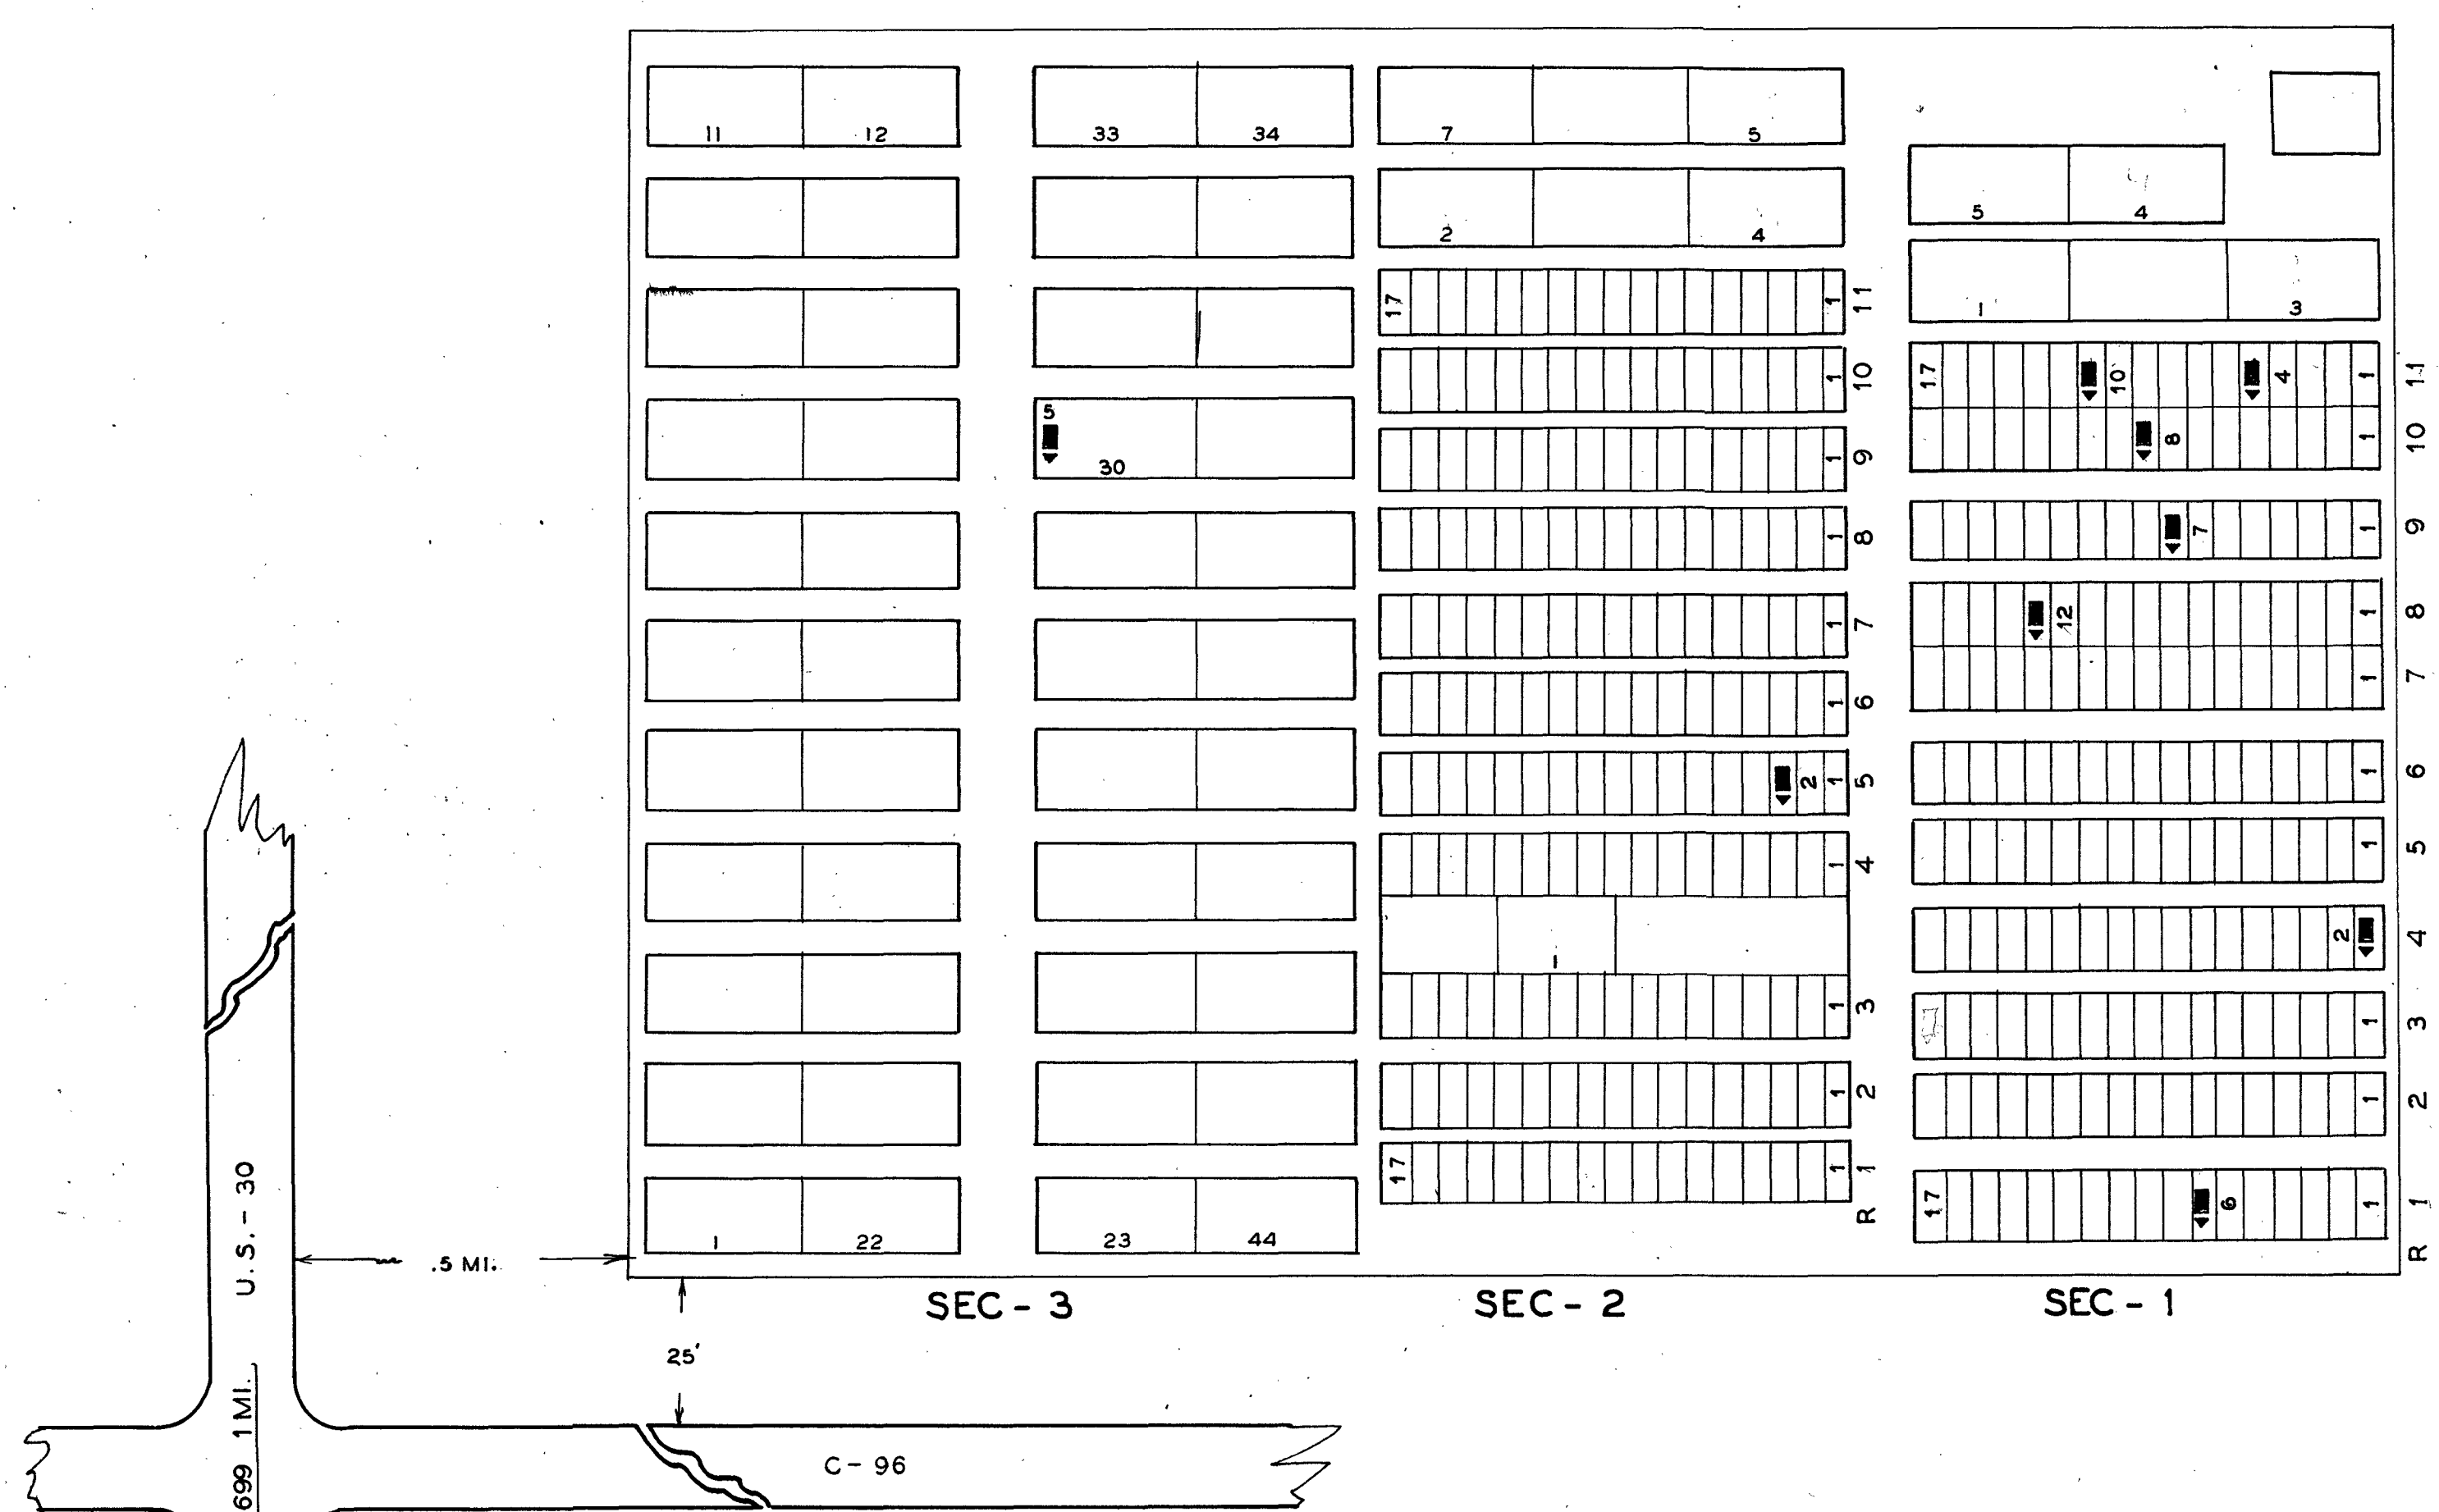

NAME	SEC	L	R	G	W
CHADWICK JOSEPH	3	30		5	19
FLATTER JNO	1		8	13	19
INMAN ALBERT P.	1		11	5	19
LONG J. H.	1		1	7	19
PRICE LEVI	1		9	8	19
REIBER WILLIAM	1		10	9	19
STEVENS WILLIAM	1		11	11	19
TAYLOR JOHN C.	1		4	1	19
UNKNOWN	2		5	3	

Healy, Stephen


**SCHONEBERGER
CEMETERY**
WYANDOT CO. SALEM TWP.
OFFICIAL PROJECT NOS. 465-42-3-467 & 665-42-3-232

LEGEND

- ① REVOLUTIONARY WAR
- ⑩ WAR OF 1812
- ⑮ MEXICAN WAR
- ⑲ CIVIL WAR
- ⑳ SPANISH AM. WAR
- ⑳ WORLD WAR

SCALE 1" = 20' ACRES 2.4

88-11-1

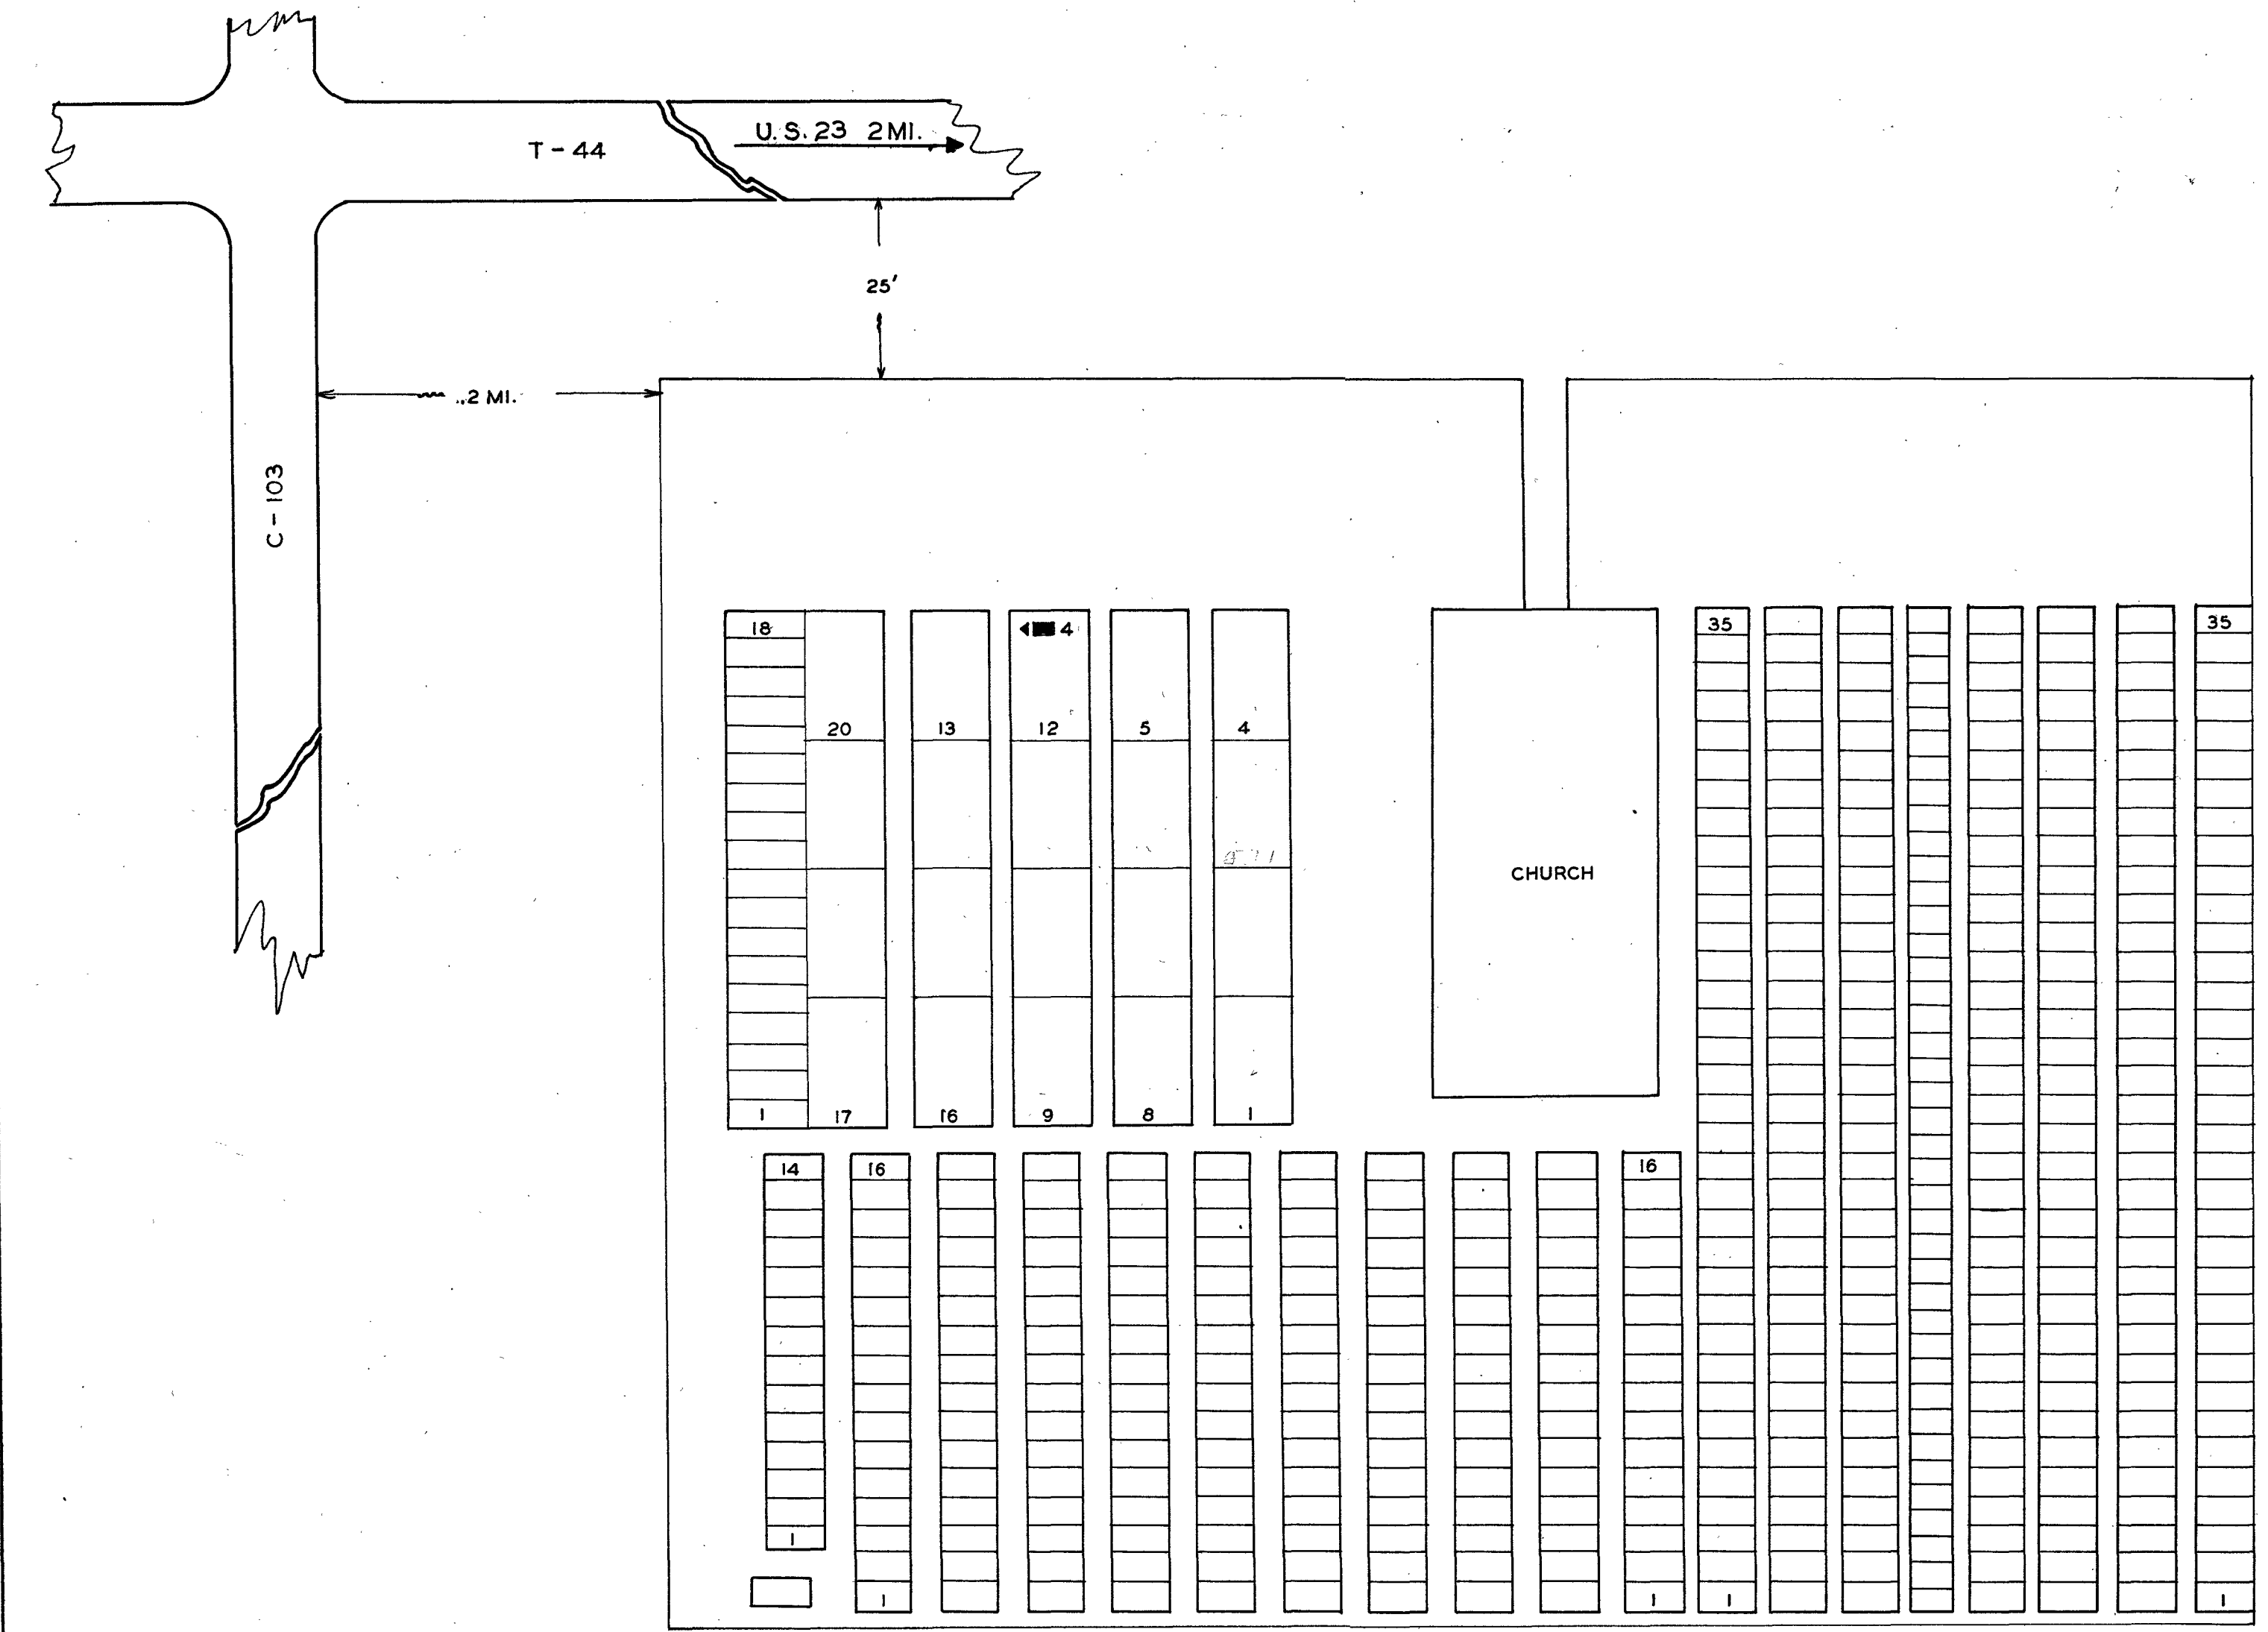

NAME	SEC	L	R	G	W
FABER CHRISTIAN	1		12	4	19

**NORTH SALEM
LUTHERAN
CEMETERY**
WYANDOT CO. SALEM TWP.
OFFICIAL PROJECT NOS. 465-42-3-467 & 665-42-3-232


LEGEND

- ① REVOLUTIONARY WAR
- ⑩ WAR OF 1812
- ⑮ MEXICAN WAR
- ⑲ CIVIL WAR
- ⑳ SPANISH AM. WAR
- ⑳ WORLD WAR

SCALE 1" = 20' ACRES 1.00

88-11-4

PLAT OF THE ADDITION TO SCHOENBERGER CEMETERY
 NW ¼ SECTION 32, T2S, R13 E, SALEM TWP, WYANDOT CO.

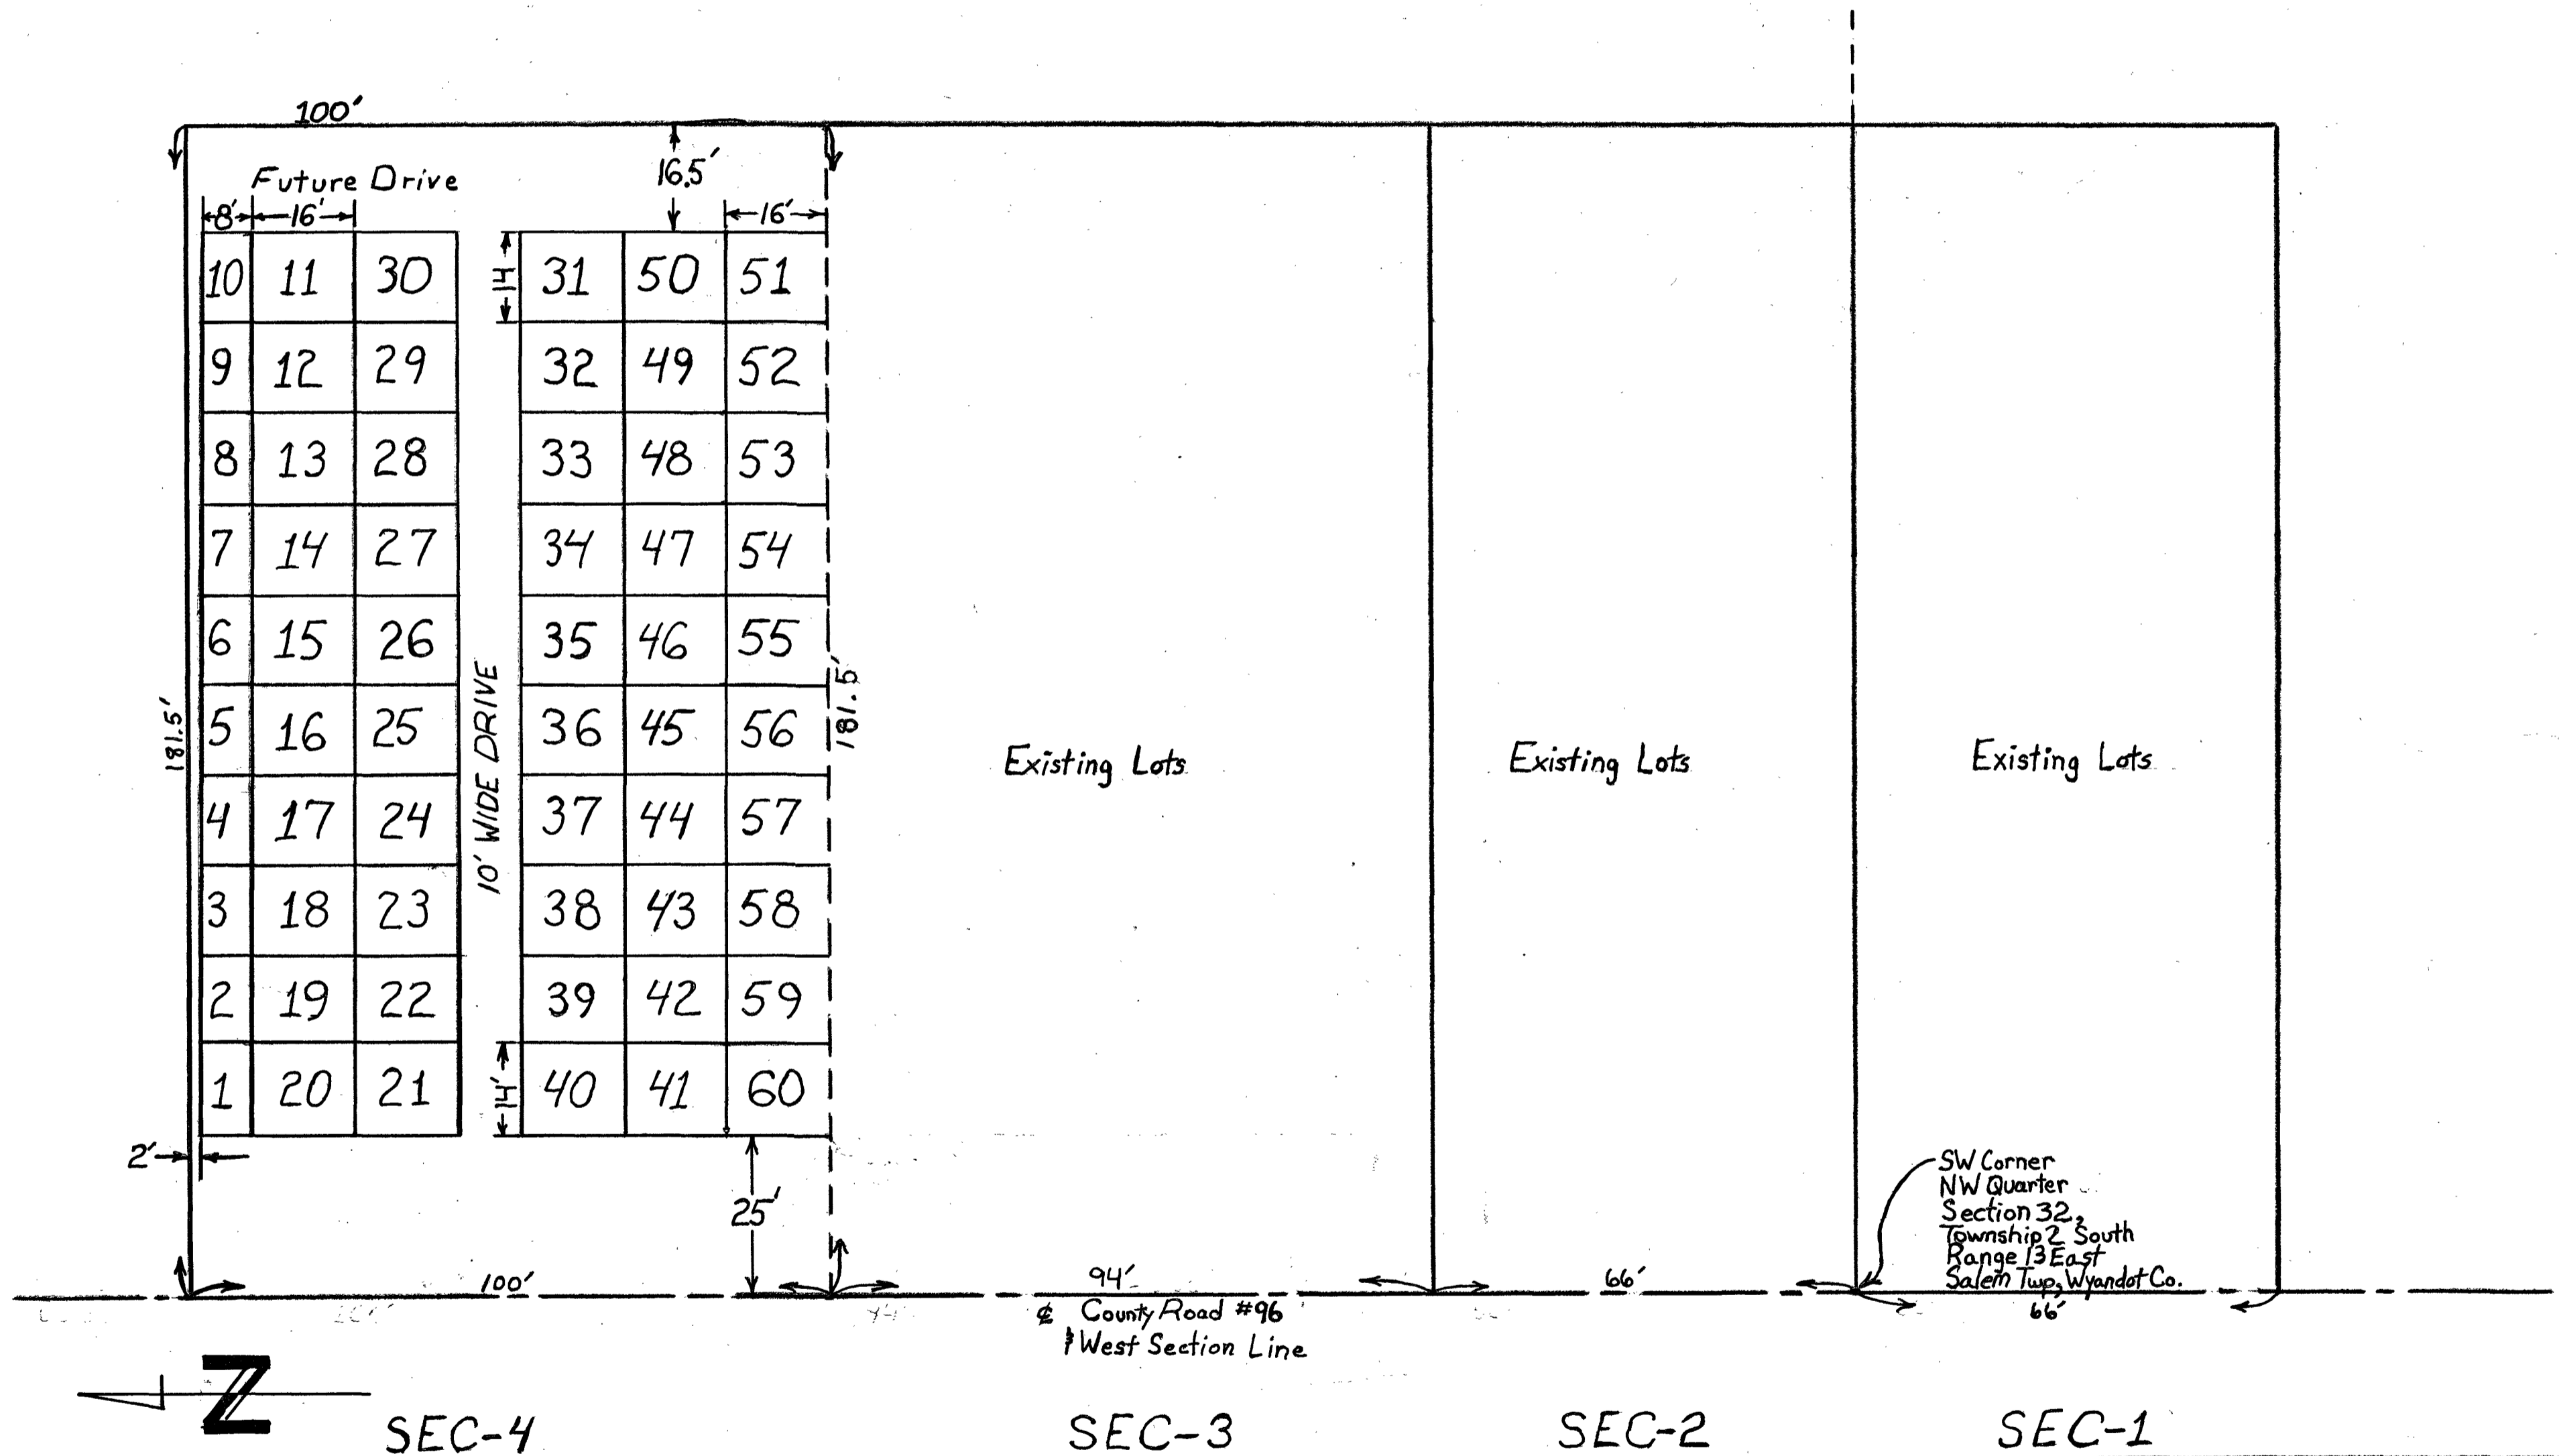

APPROVED: *James A. Morris*
 WYANDOT COUNTY ENGINEER
 Registered Surveyor

SCHOENBERGER
 CEMETERY
 WYANDOT CO. SALEM TWP.
 SCALE 1" = 20' ADDITION: MAY 1981