

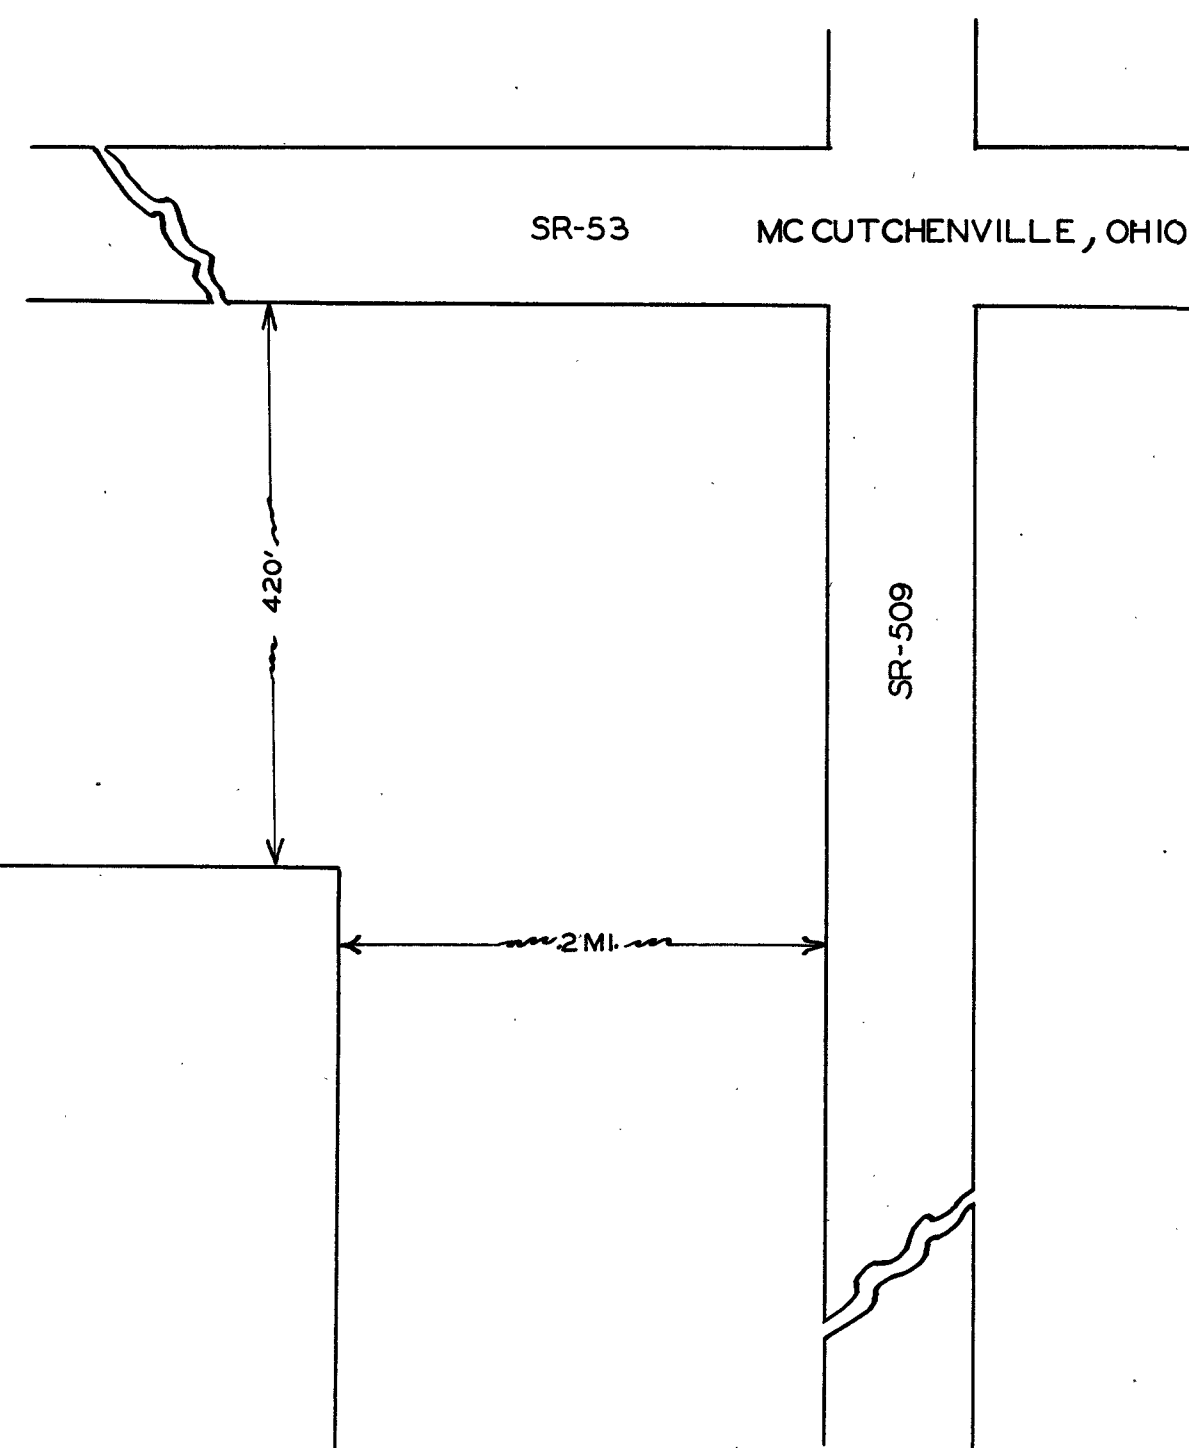


Microfilmed
March
1982

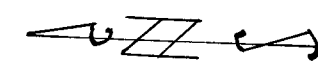

NAME	SEC	L	R	G	W
MITTEN W. A.	1	7	20	19	
MURPHY STEPHEN.	1	7	3	19	
MURPHY WILLIAM. H. A.	1	6	2	19	
* SPAYTHE GEORGE	1			19	

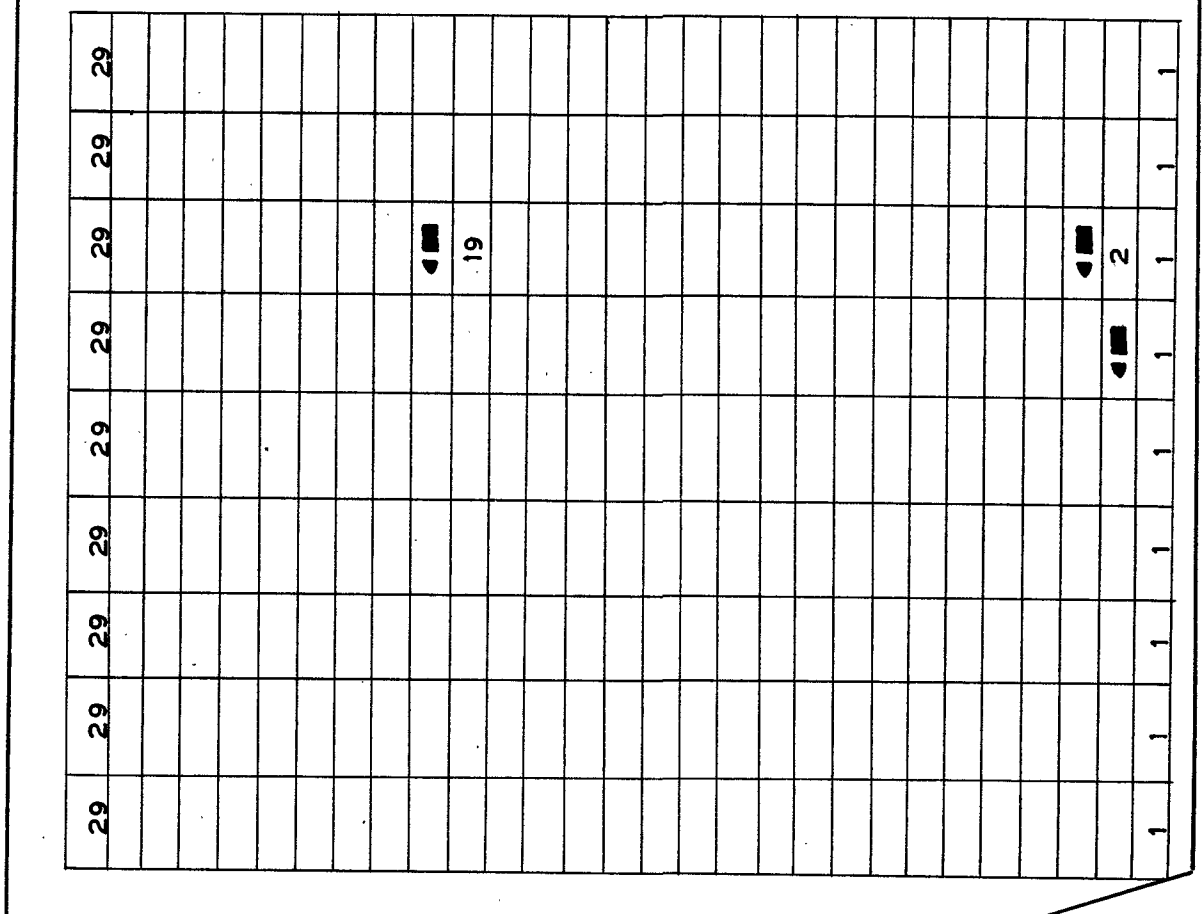

LEGEND
SEC=SECTION - L=LOT - R=ROW
G=GRAVE - W=WAR
* POSITION UNKNOWN



ST. JOHNS CEMETERY
WYANDOT CO. TYMOCHTEE TWP
OFFICIAL PROJECT NOS. 465-423-467&665-423-232

LEGEND


- ① REVOLUTIONARY WAR
- ⑩ WAR OF 1812
- ⑮ MEXICAN WAR
- ⑰ CIVIL WAR
- ⑳ SPANISH AM. WAR
- ㉑ WORLD WAR

SCALE 1"=20' ACRE 1.24

88-13-9

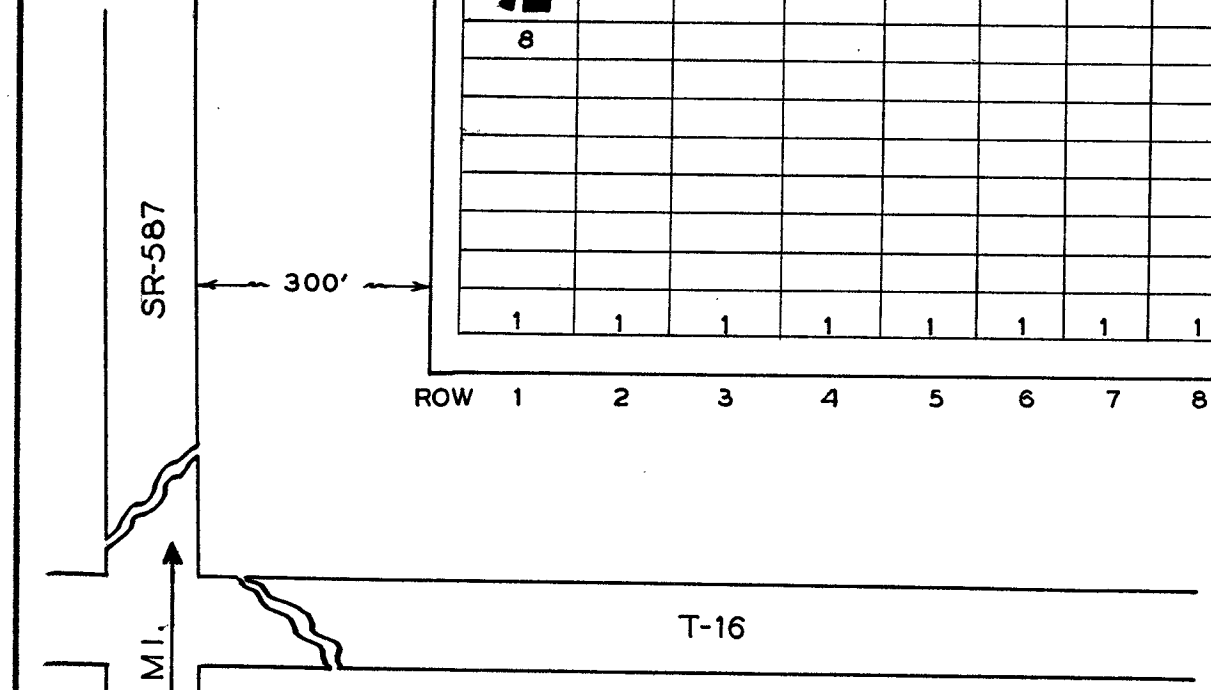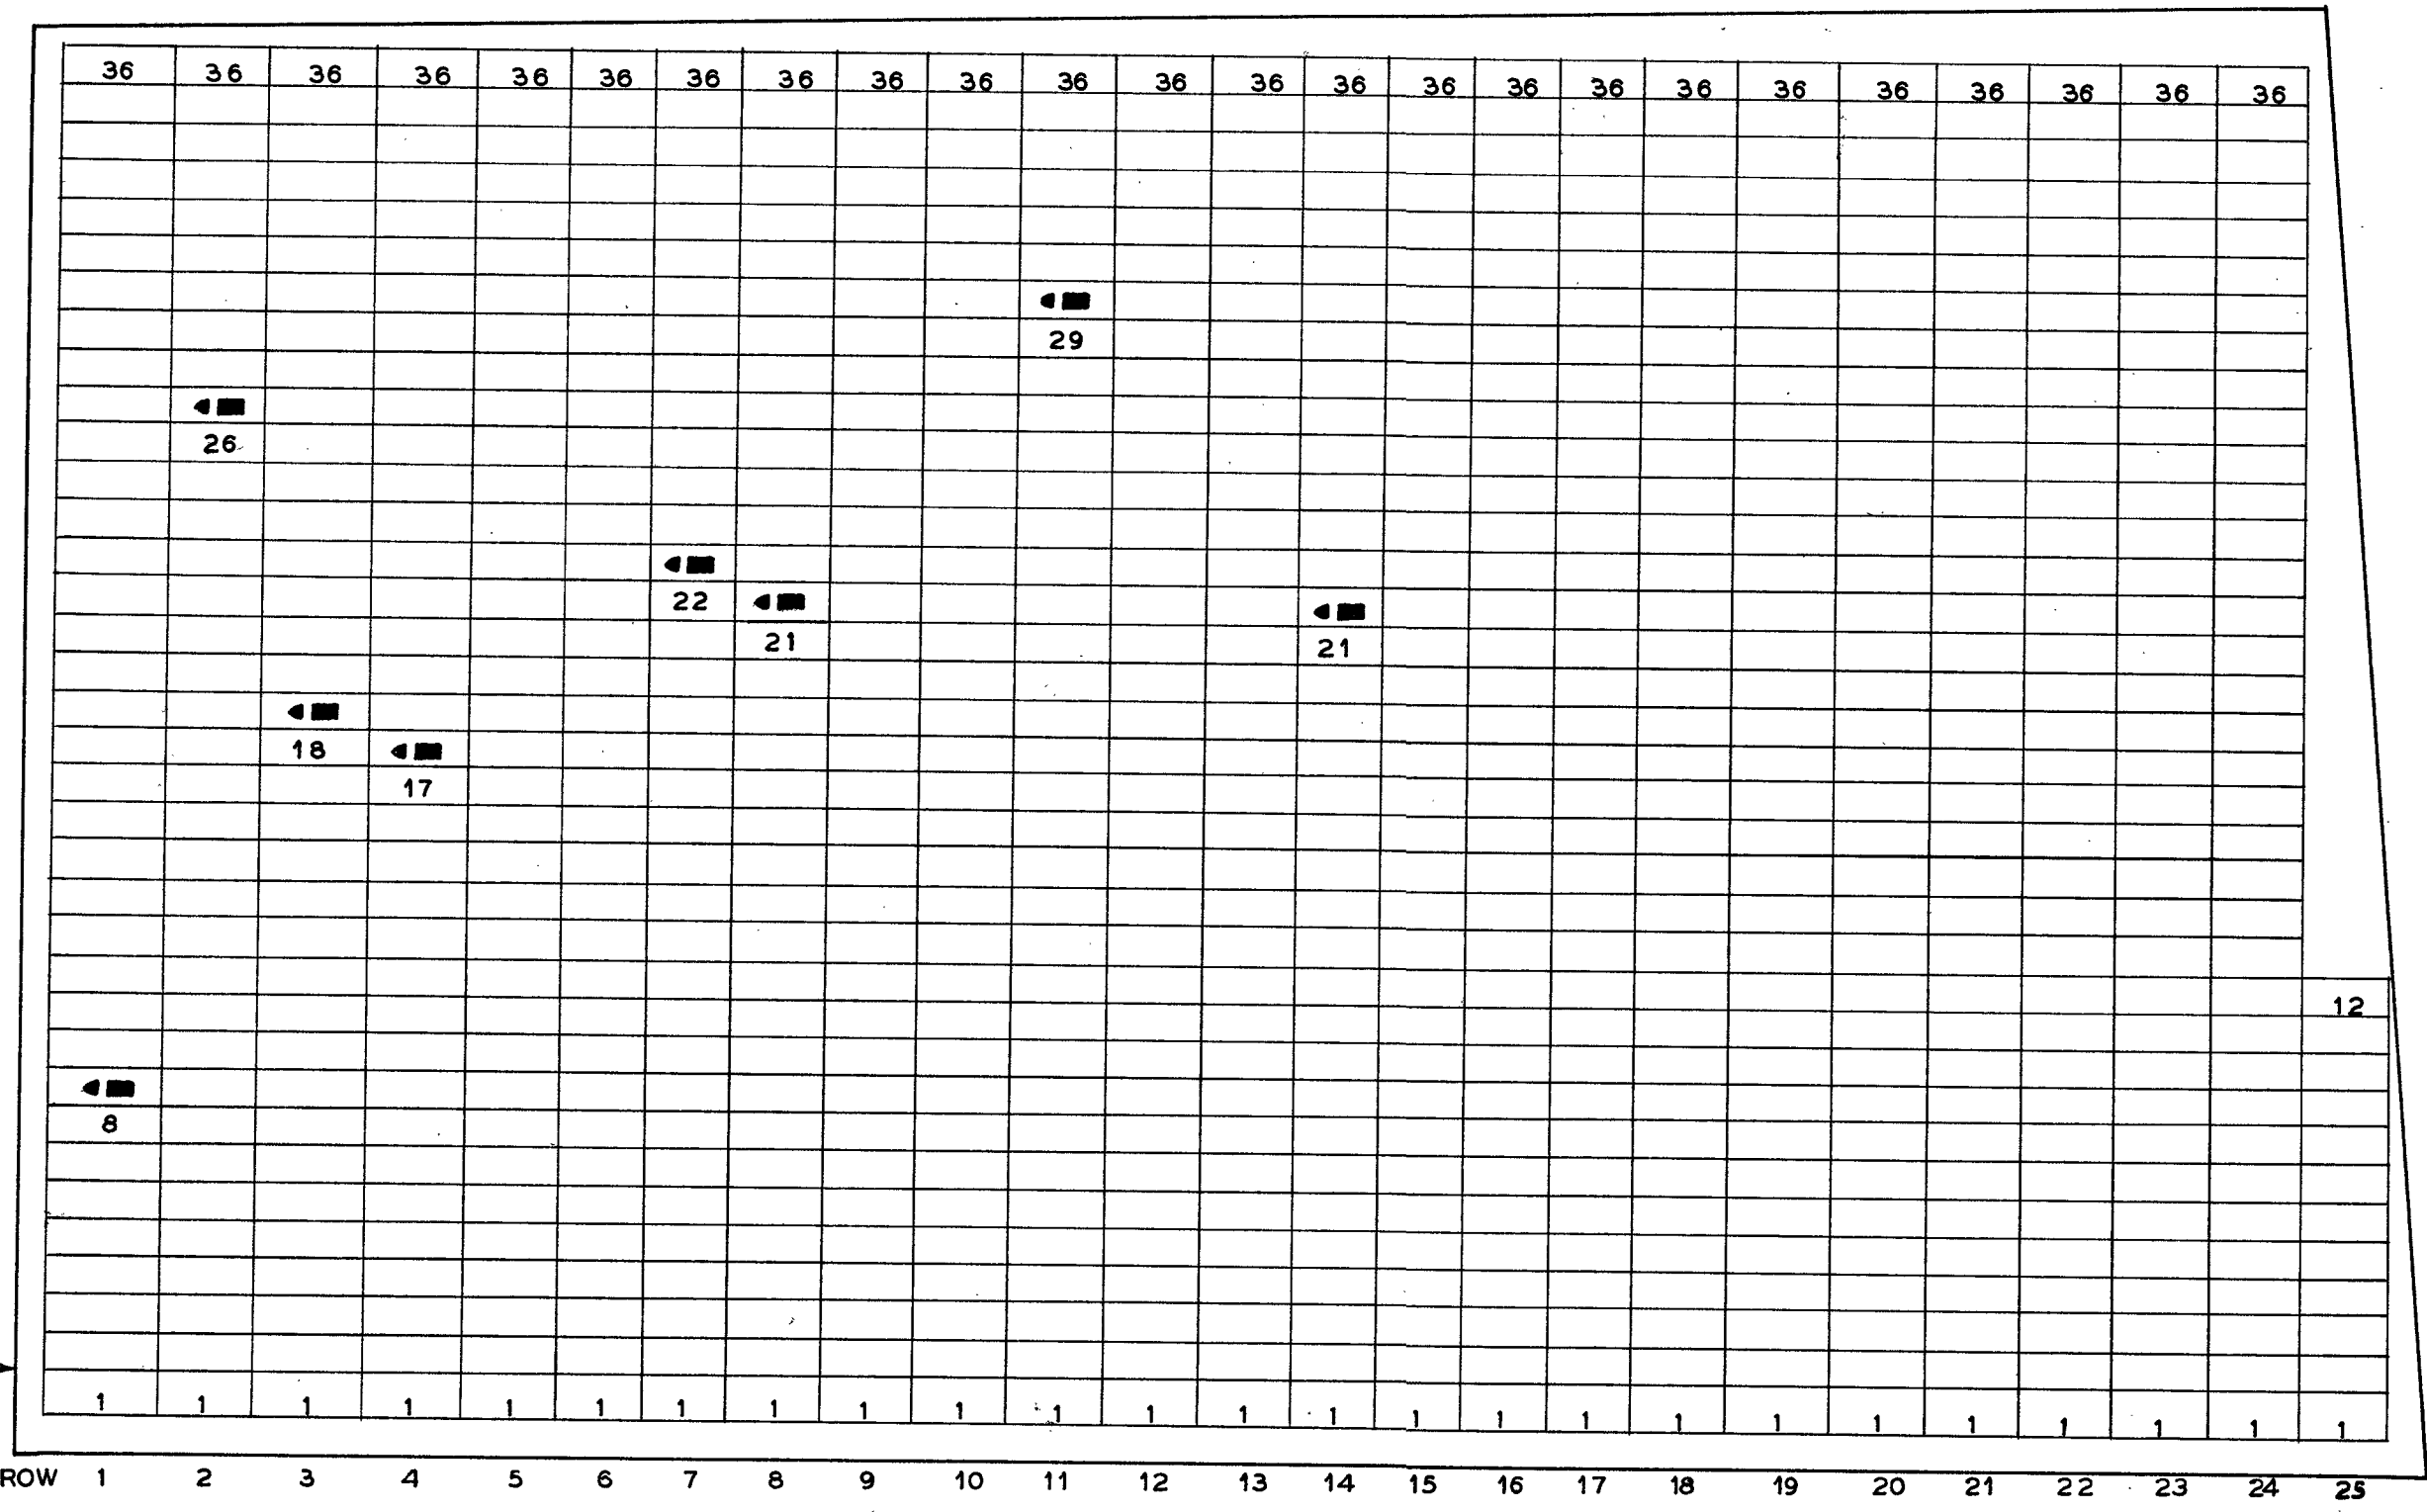

NAME	SEC	L	R	G	W
BEERY WILLIAM J.	1	4	18	19	
EKELBERRY EZEKIEL	1	11	30	19	
HUFFORD GEORGE	1	7	23	19	
MC PIKE JACOB	1	2	27	19	
MILUM ADAM	1	3	19	19	
NIEBEL JOHN H.	1	1	9	19	
SHERWOOD GEORGE W.	1	14	22	19	
WALTON BRACKLEY. M.	1	8	22	19	

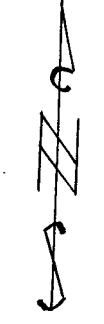

BIBLER CEMETERY
WYANDOT CO. TYMOCHTEE TWP
OFFICIAL PROJECT NOS. 465-423-467&665-423-232

LEGEND

- ① REVOLUTIONARY WAR
- ⑩ WAR OF 1812
- ⑮ MEXICAN WAR
- ⑰ CIVIL WAR
- ⑳ SPANISH AM. WAR
- ㉑ WORLD WAR

SCALE 1"=20' ACRE 1.

88-13-10