


Microfilmed
March
1982

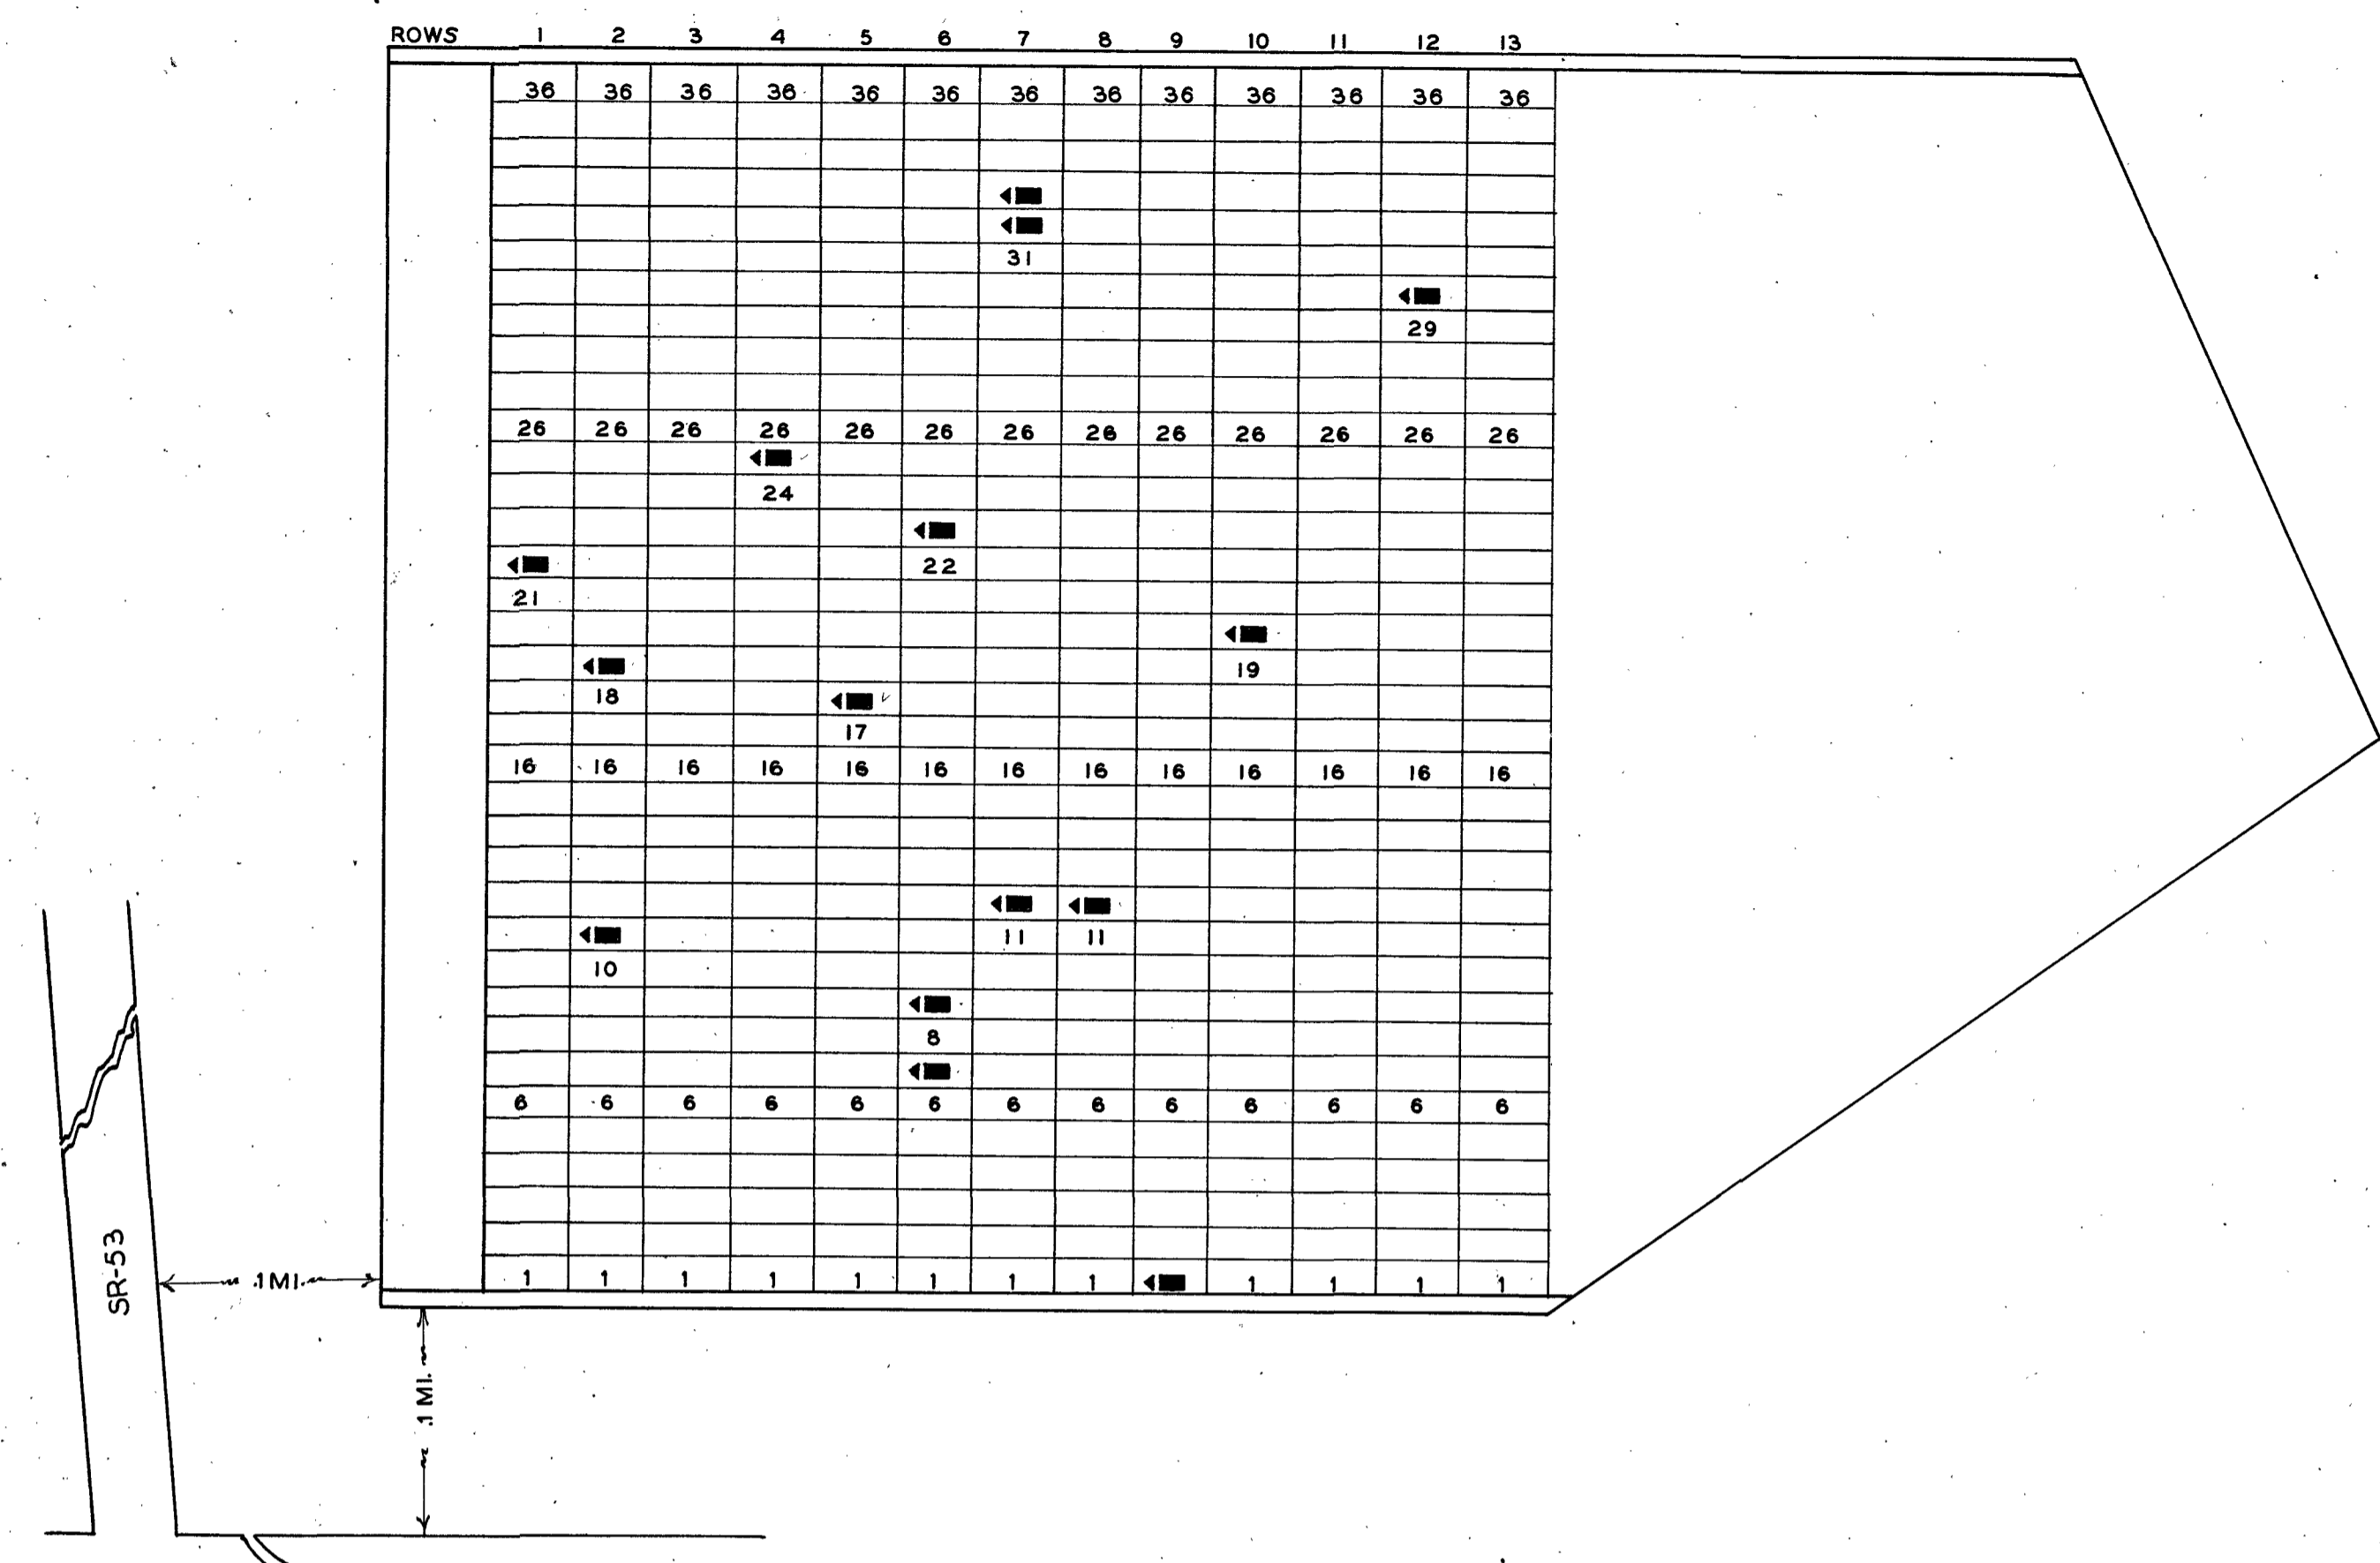

SR-587 M^C CUTCHENVILLE OHIO

NAME	SEC	L	R	G	W
EYLER JOHN	1		6	7	
FREDERICK DANIEL	1		5	18	19
FRET JOHN	1		4	11	19
FREDERICK JACOB	1		4	25	19
LONG WILSON	1		6	9	19
LUDWIG DAVID P.	1		1	22	19
READE JOS. J.	1		7	33	19
SHAFFER DANIEL M.	1		6	19	19
SHEELY L.	1		6	25	1
SHOBER FREDRICK	1		9	12	19
SHUMAKER MICHAEL	1		7	12	19
TERFLINGER CHRISTOPHER	1		9	1	1
WENNER MARTIN	1		10	30	10
WHITMER JOHN	1		10	30	10
ZABERISKIE PETER	1		7	32	

**LUTHERAN
CEMETERY**

WYANDOT CO. TYMOCHTEE TWP.

OFFICIAL PROJECT NOS.465-42-3-467AND665-42-3-232


LEGEND

- ① REVOLUTIONARY WAR
- ⑩ WAR OF 1812
- ⑮ MEXICAN WAR
- ⑲ CIVIL WAR
- ⑳ SPANISH AM. WAR
- ⑳ WORLD WAR

SCALE 1"=20' ACRES 0.65

LEGEND
SEC=SECTION L=LOT R=ROW
G=GRAVE W=WAR
*=POSITION UNKNOWN

88-13-6

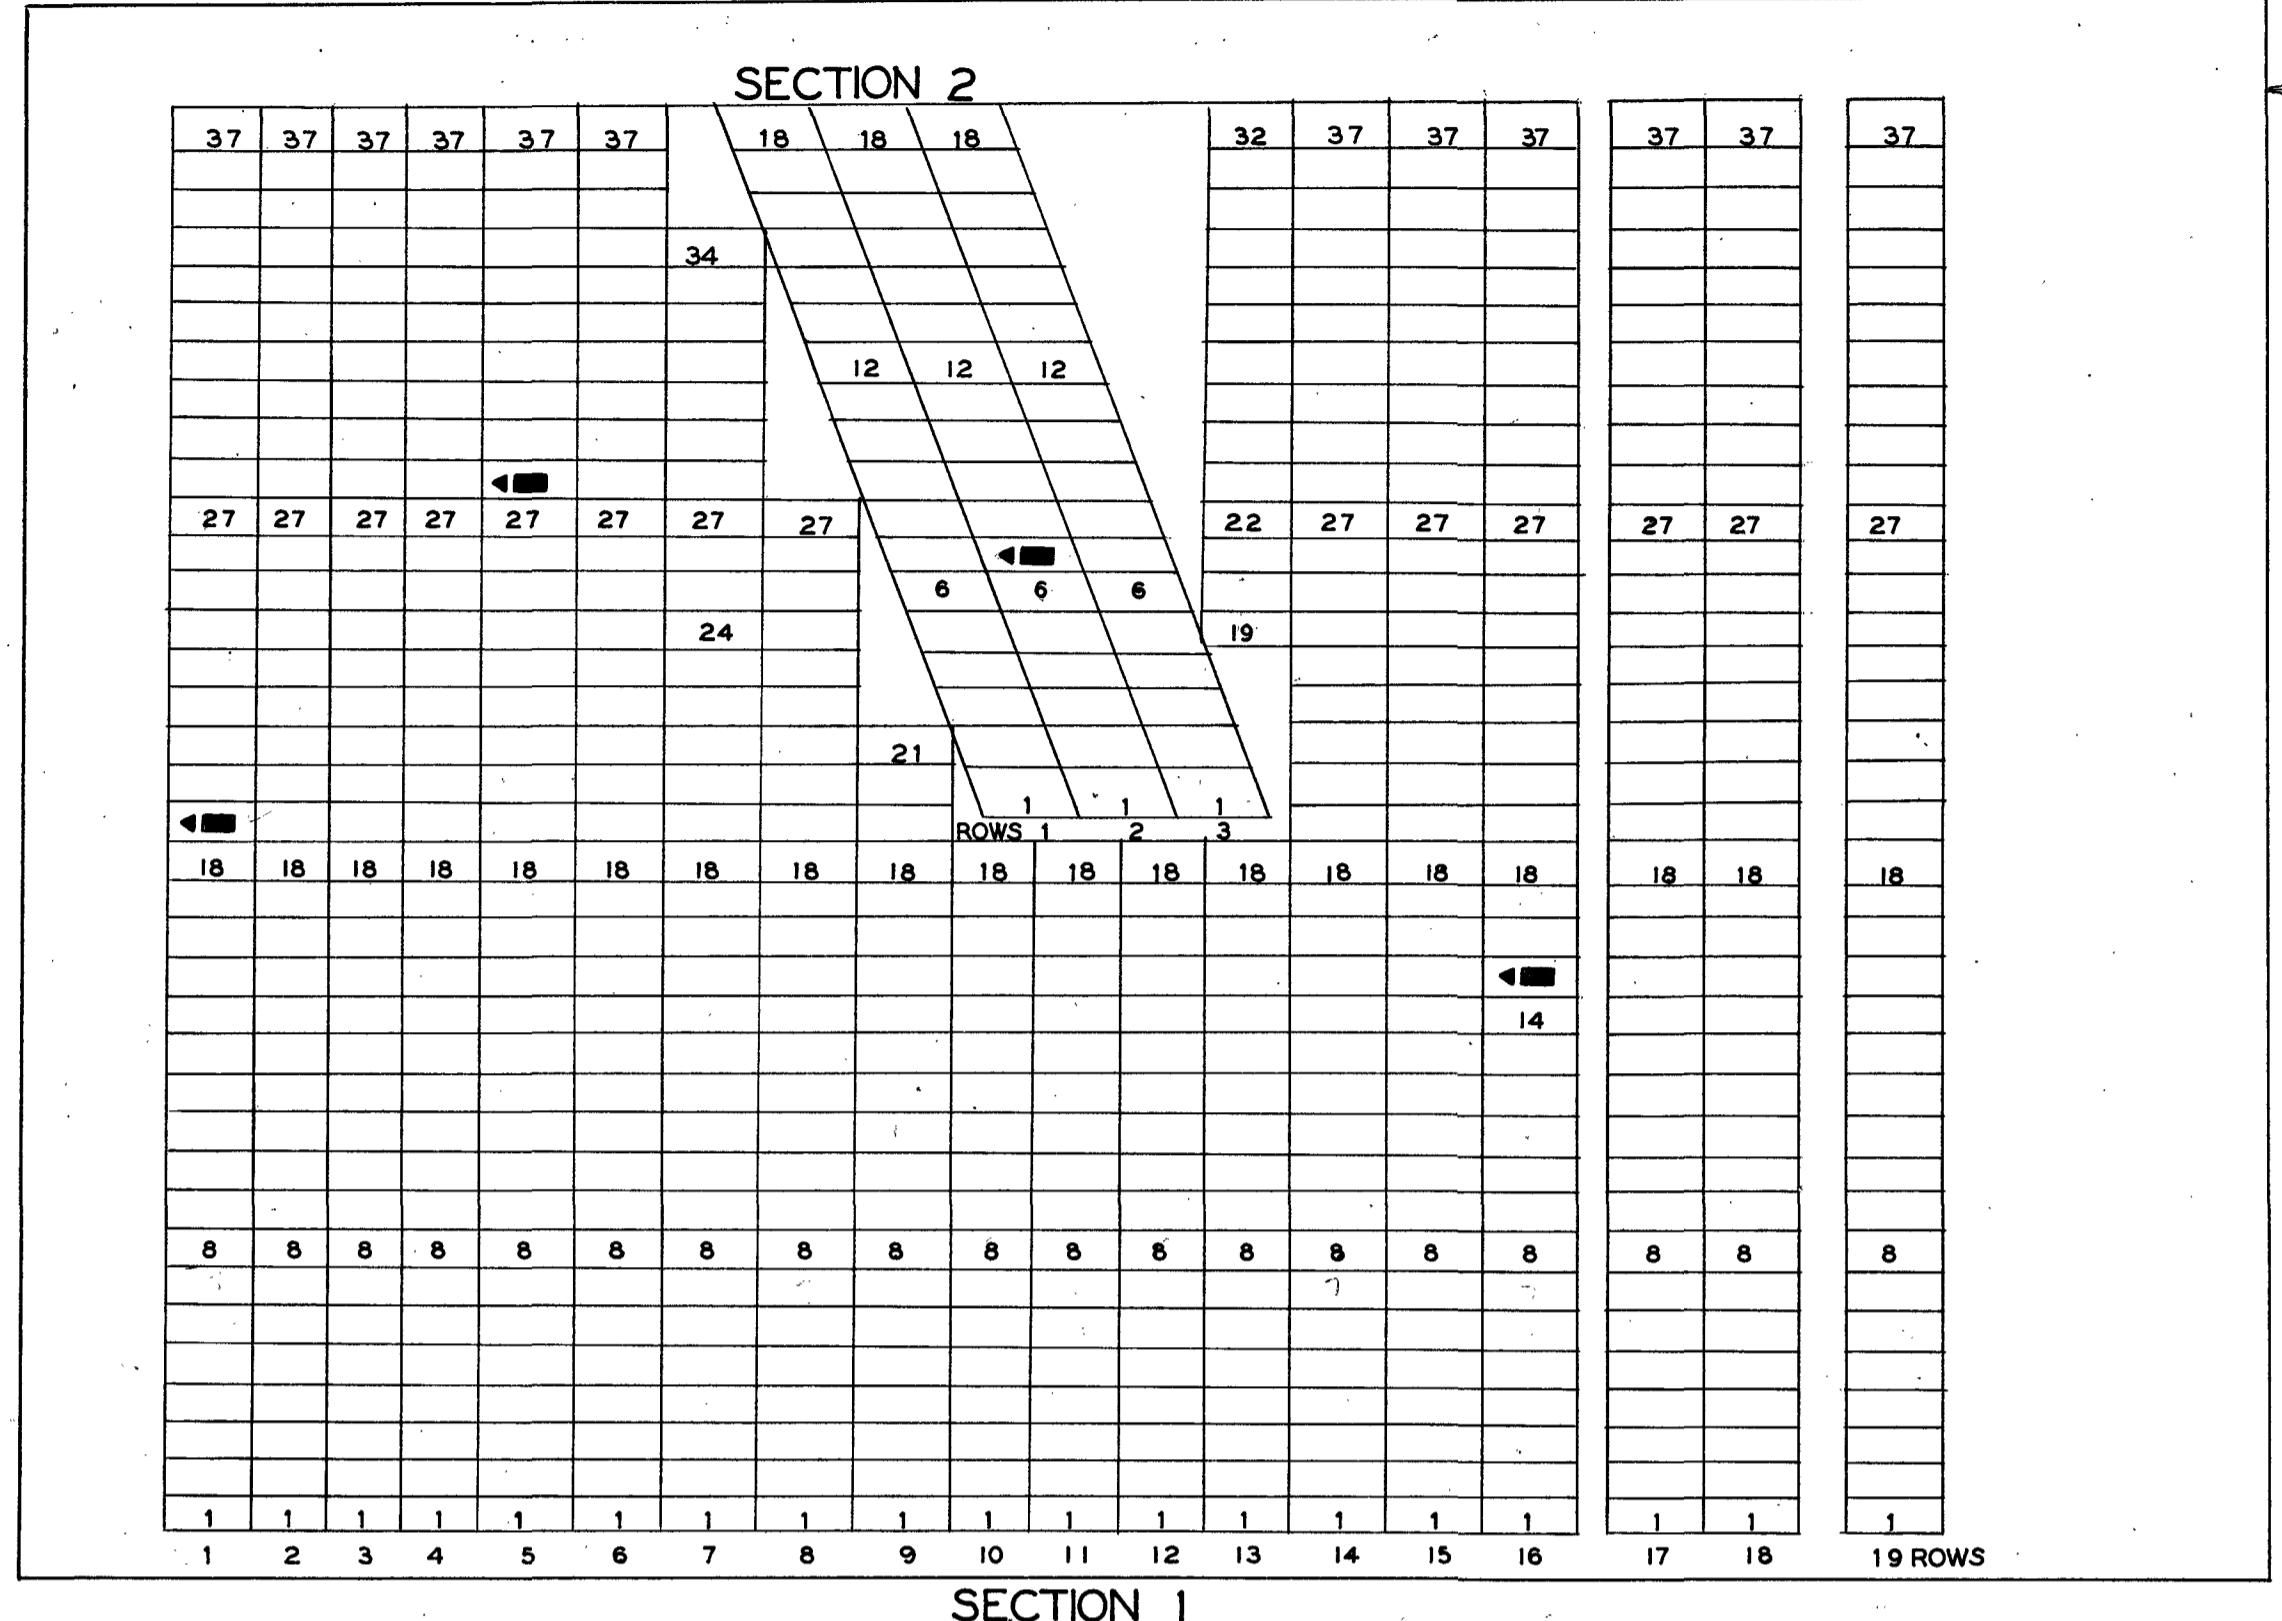

NAME	SEC	L	R	G	W
MULLHOLLAND H.	2		2	7	
PARKINS THOS	1		16	15	19
PERRINE SAMUEL W.	1		5	28	
TYLER A. H.	1		1	19	19

**DUNN
CEMETERY**

WYANDOT CO. TYMOCHTEE TWP.

OFFICIAL PROJECT NOS.465-42-3-467AND665-42-3-232

LEGEND

- ① REVOLUTIONARY WAR
- ⑩ WAR OF 1812
- ⑮ MEXICAN WAR
- ⑲ CIVIL WAR
- ⑳ SPANISH AM. WAR
- ⑳ WORLD WAR

SCALE 1"=20' ACRES 0.89

88-13-8