



TAX MAP COPY

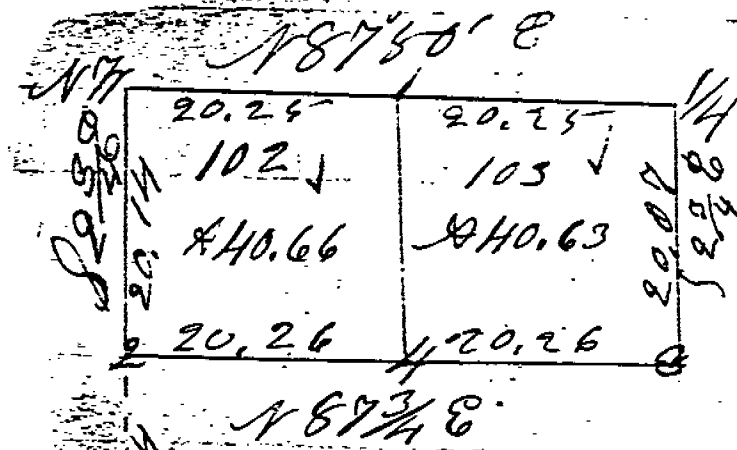

N 7 1/4 S 24 1/2 S 1/2 R E
Surveyed March 21st 1861
No 102 Walter Sanforth
" 103 John Fink

At 1 Ironwood 6 S 21 E 14 Beech 8 S 22 E 21
At 2 Beech 14 S 57 E 4 1/2 Oak 14 N 18 W 30
" B W Elm 10 N 50 E 44 P. Oak 16 N 73 1/2 E 65 1/2
" H Beech 14 N 15 W 8 Hickory 10 S 84 W 42

TAX MAP COPY

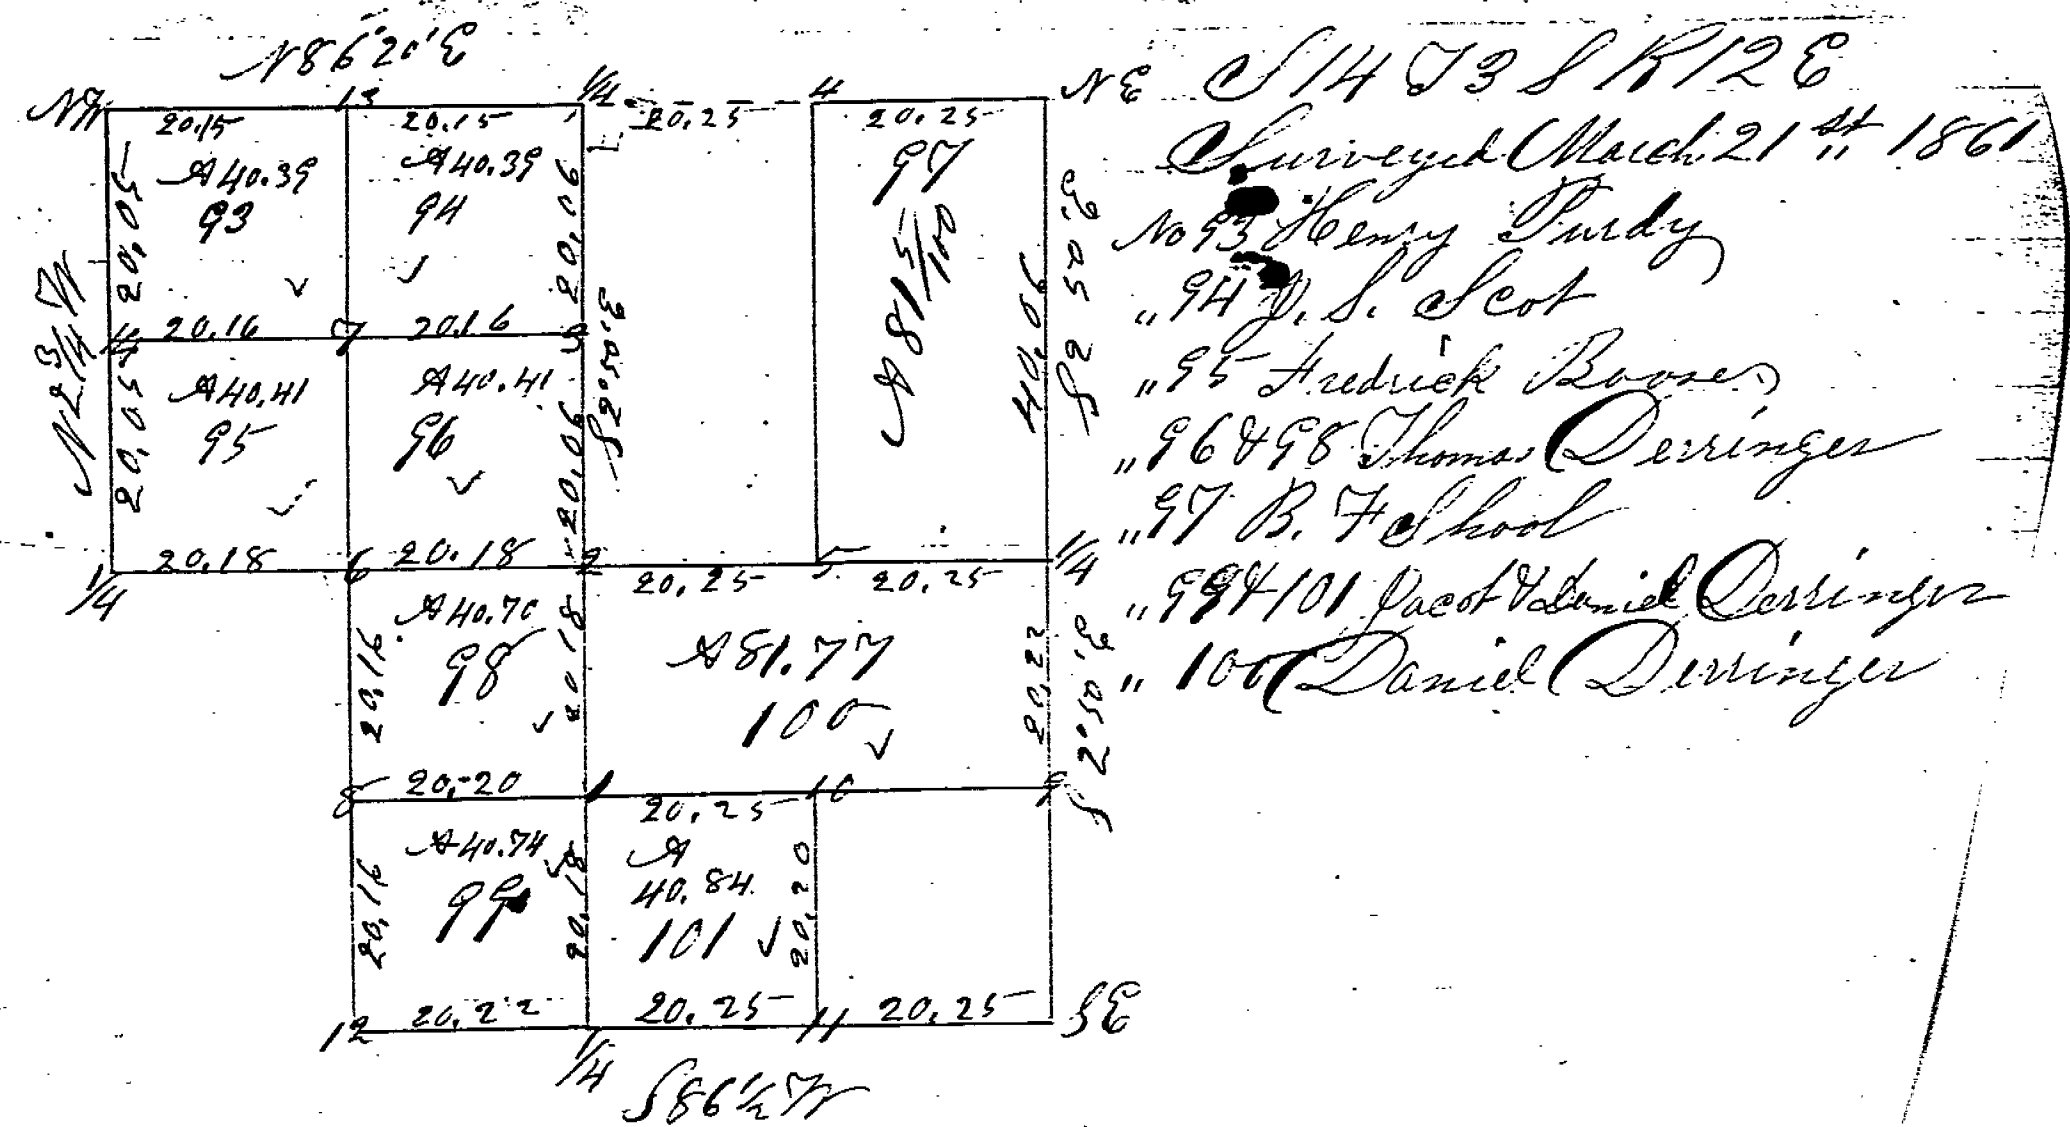

At 110 tone

" 3 Beck 10 in 11 1/2 Sugar 5 N 50 1/2 E 23

" 4 40 in old survey.

" 5 & 6 tone

" 7 1/2 Elm 24 S 30 1/2 W 18 Hickory 12 N 54 E 38

" 8 Sugar 10 N 77 E 18 Beech 8 N 87 W 8

" 9 Beech 14 S 84 E 34 1/2 Do 10 S 12 E 48 At 10 Post no trees near

" 11 Beech 10 N 25 E 62 S 10 N 15 1/2 W 48

" 12 1/2 13 Post no Road

" 14 40 in Survey no 91