


TAX MAP COPY

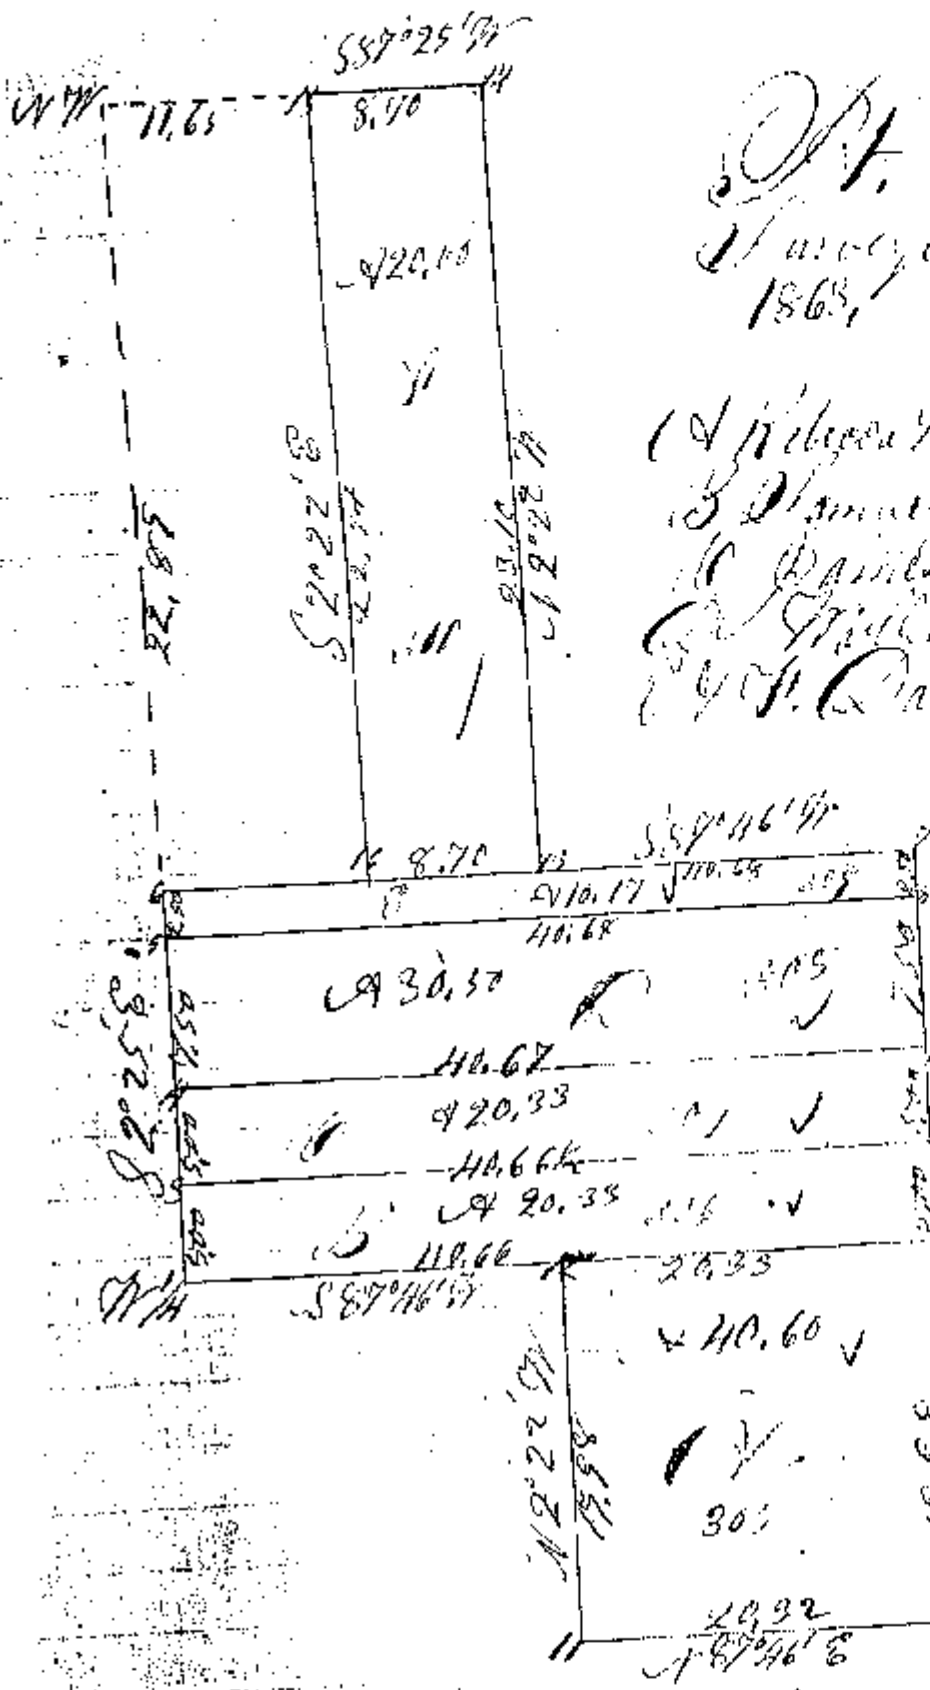

Plat 15 (S 11 R 15 E)
Surveyed in Partition July 20, 21, 1922,
1863,

*(A. Nelson Williams, Co. Secy,
 S. Daniel Williams
 C. Daniel Williams
 W. Daniel Williams
 J. P. David Williams)*

N 17° 17' 17\"/>

*107. Oak 16 S 85° E 62.00 31 147° 46' 107. 111 Hickory 12 S 80° E 10
 6 S 30° E 33 12 Red Oak 10 S 85° W 118 Sugar 11 S 3° E 125 1/2
 13 Walnut 6 117° 35 Hickory 15 118 35
 14 Oak 6 S 67° E 64 14 S 73° 4' 57
 15 Oak 18 S 72° 5' 54 Red Oak 14 S 11° 1/2 W 50
 16 Hickory 13 S 113° 2' 33 Oak 5 67° E 60 1/2*