


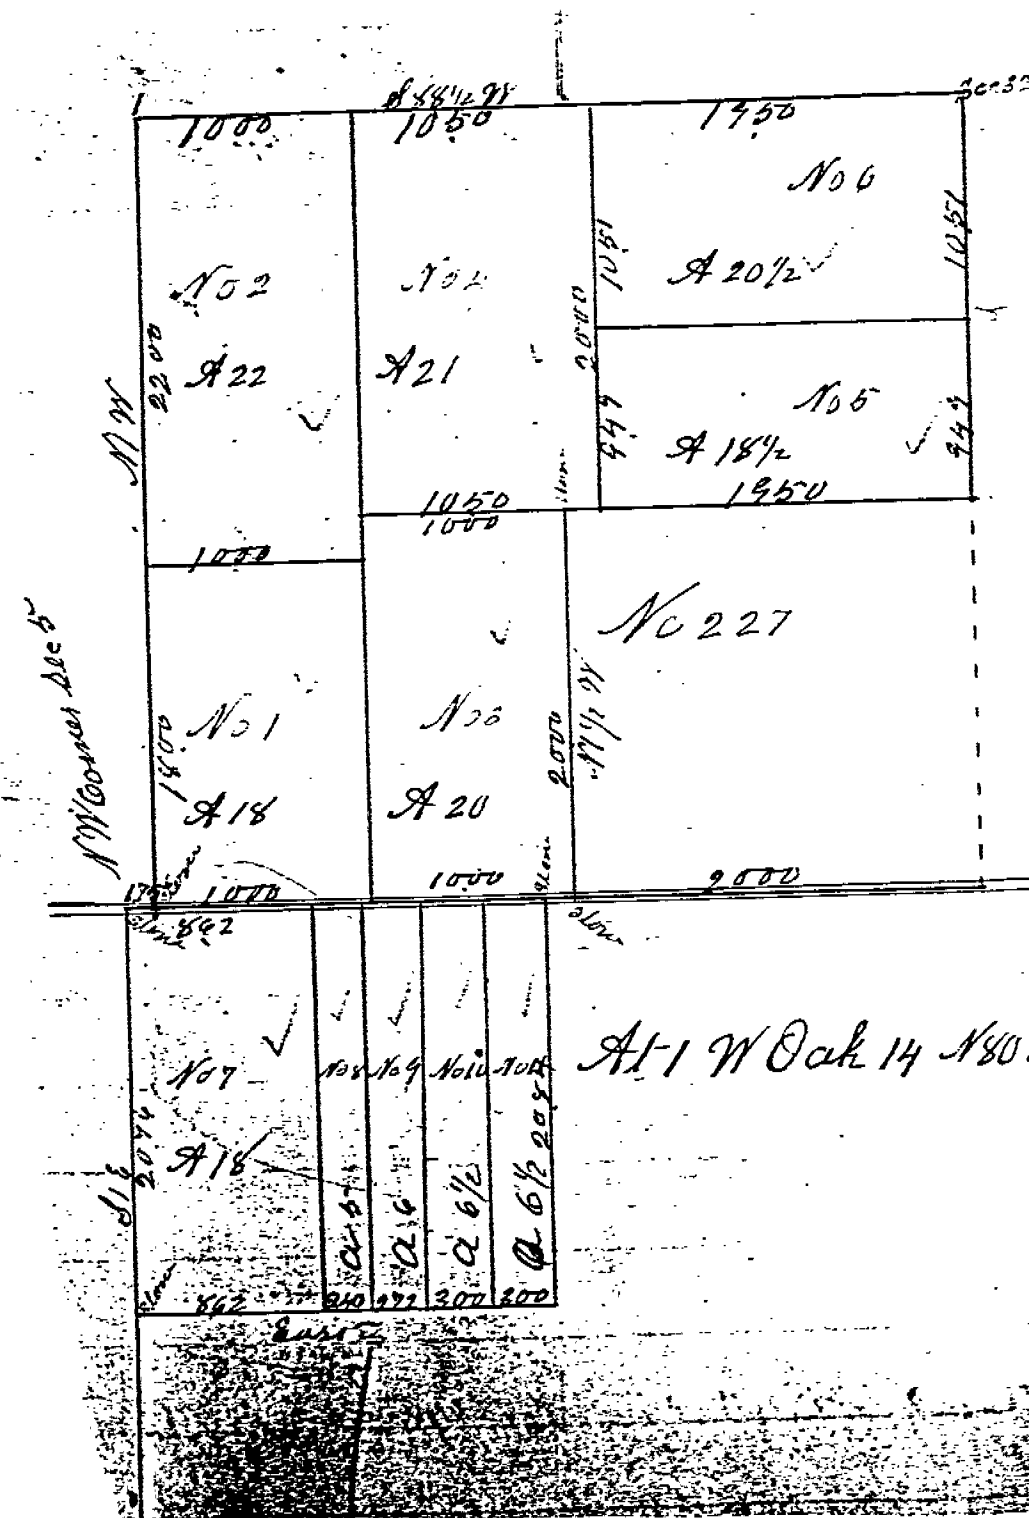

South West-quarter section 32 T 1 R 14 E
 and N W 1/4 NW 1/4 Sec 5 T 2 S R 14 E
 Surveyed June 8th 1880

For the Heirs of David Gibson

Lot No 1 George J Remmels

" " 2 David Remmels

" " 3 Amelia Hall

" " 4 H A Willoughby

" " 5 David Gibson

" " 6 Leindrella Blackburn

" " 7 Daniel Gibson


" " 8 Grant Gibson

" " 9 Valandigham Gibson

" " 10 Rachel Gibson

" " 11 Mary E Gibson

TAX MAP COPY
TAX MAP COPY

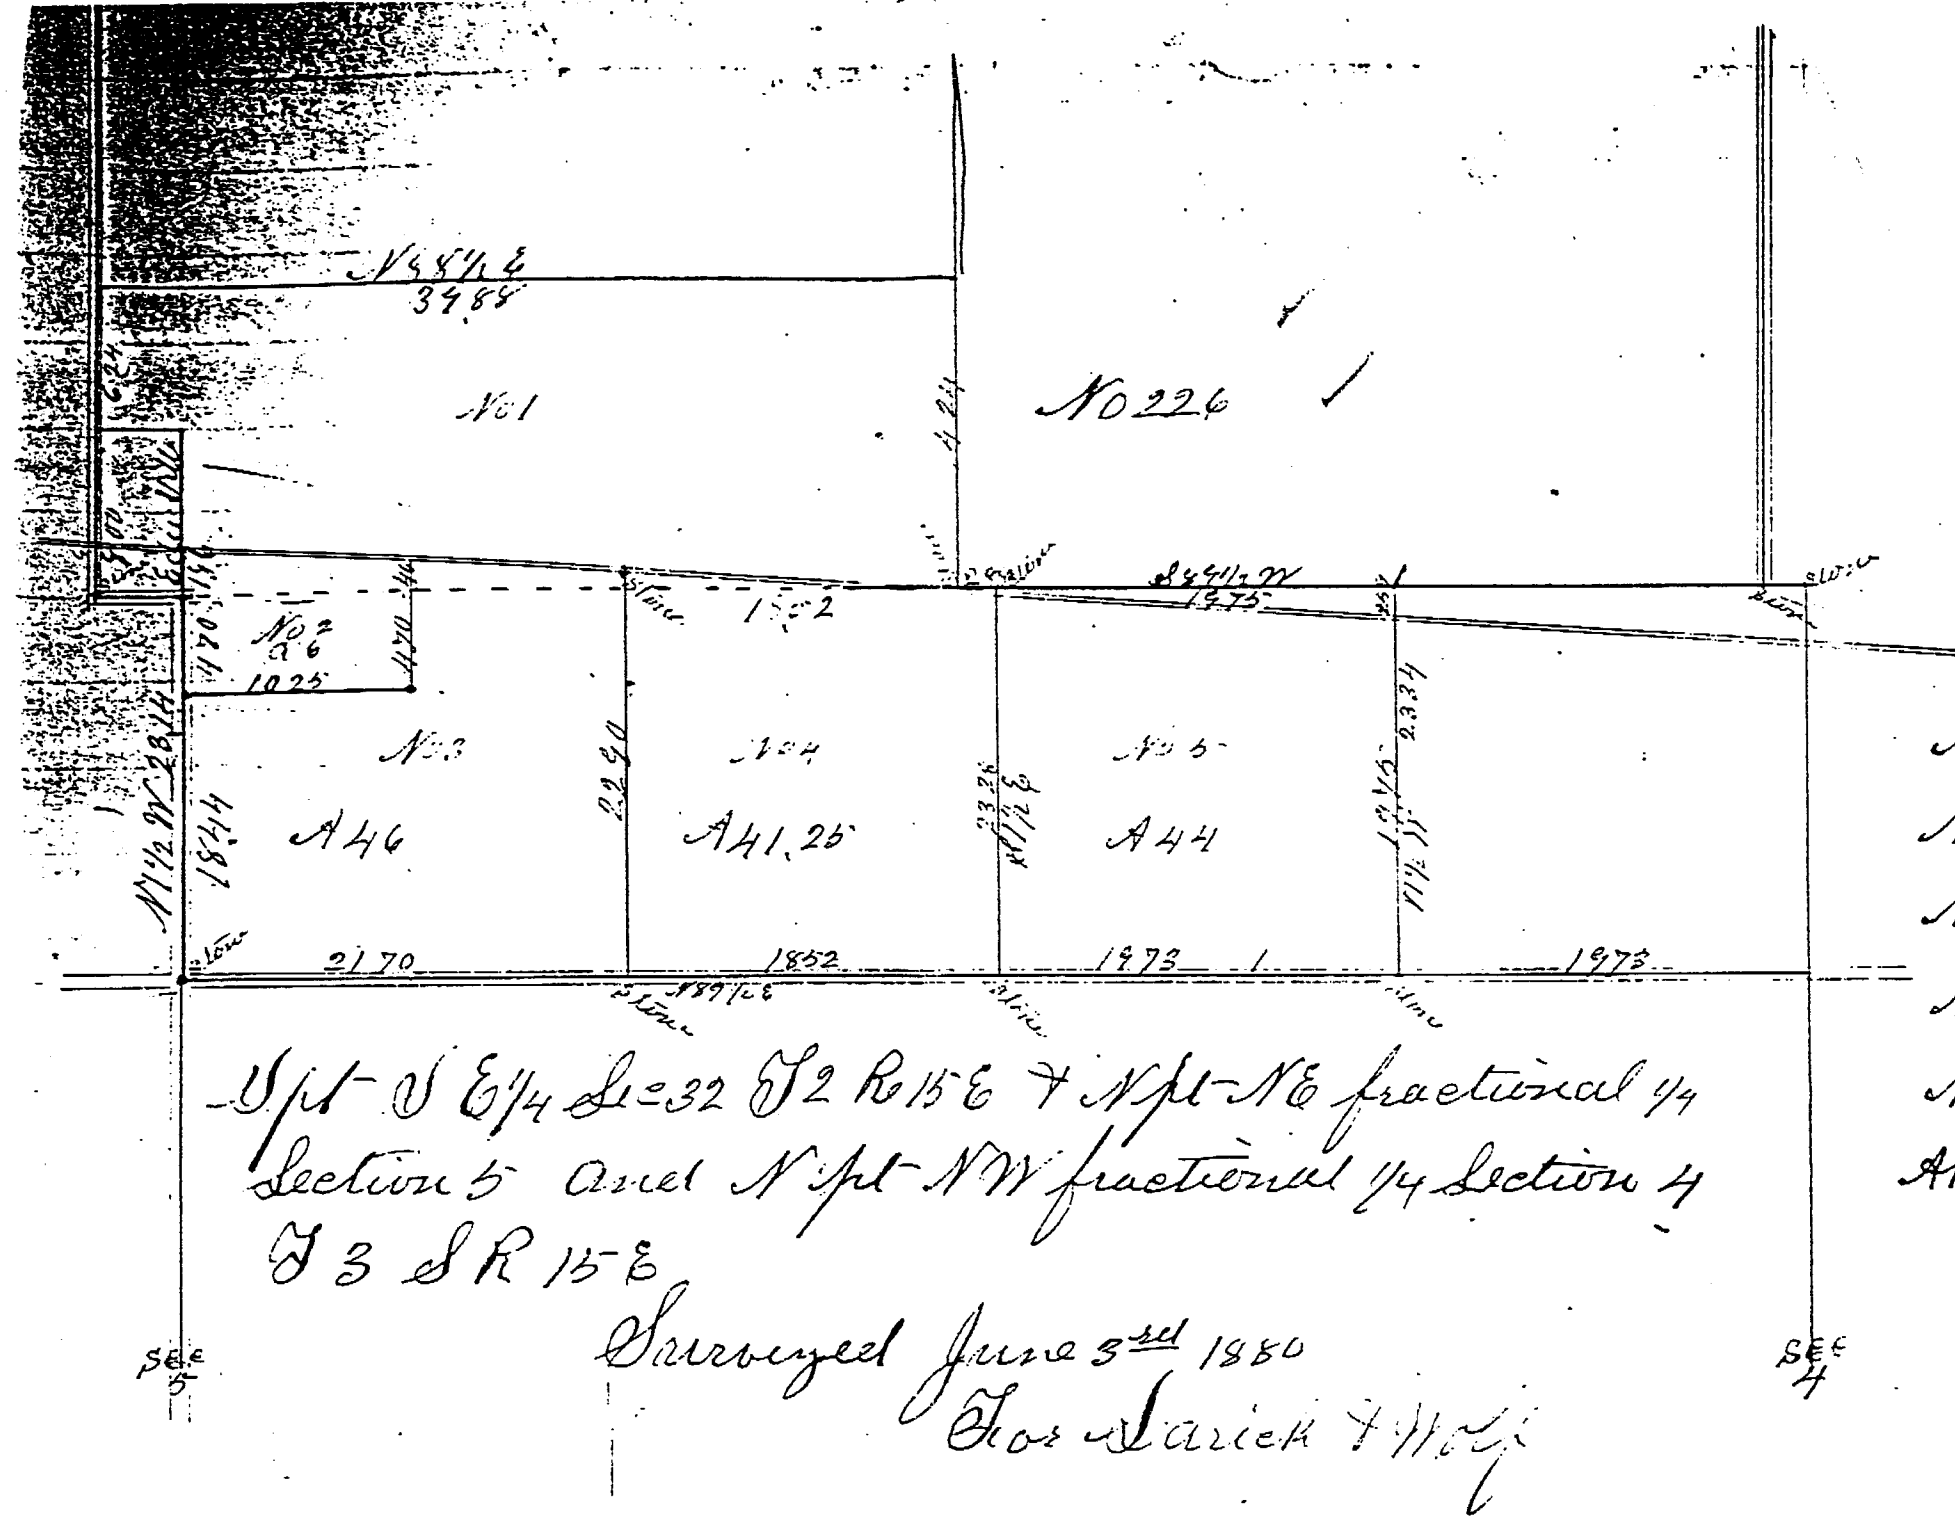

No 1 Mrs Wolf
No 2 Simon King
No 3 Mrs Wolf
No 4 Andrew Leach
No 5 "
At 1 Beech 20-123 W 17
Do 18 & 676 52

