



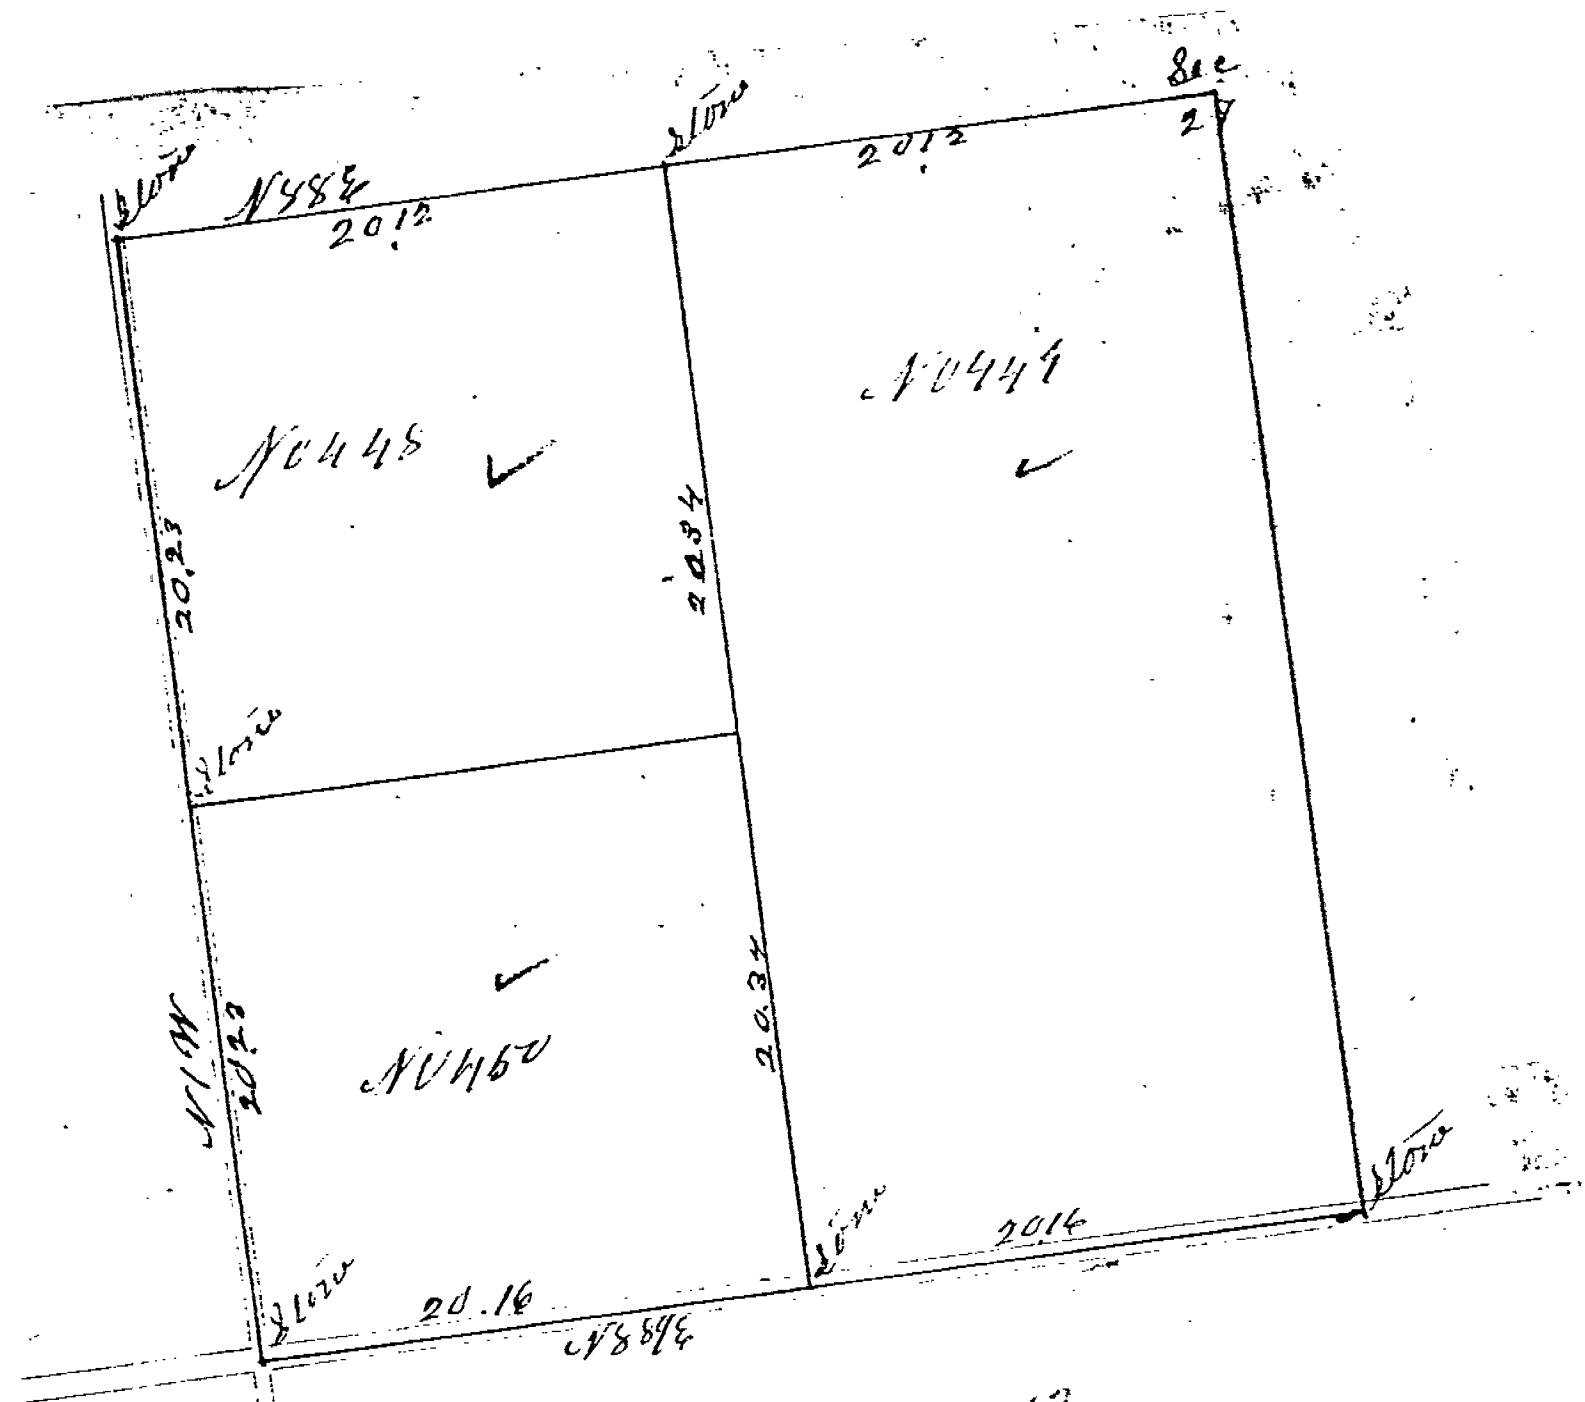

S.W. 1/4 Sec 27 T8S R12E
 Surveyed September 29th 1882
 For No 448 Henry Flowers
 " 449 S.W. Keller
 " 450 D.B. Flowers

TAX MAP COPY

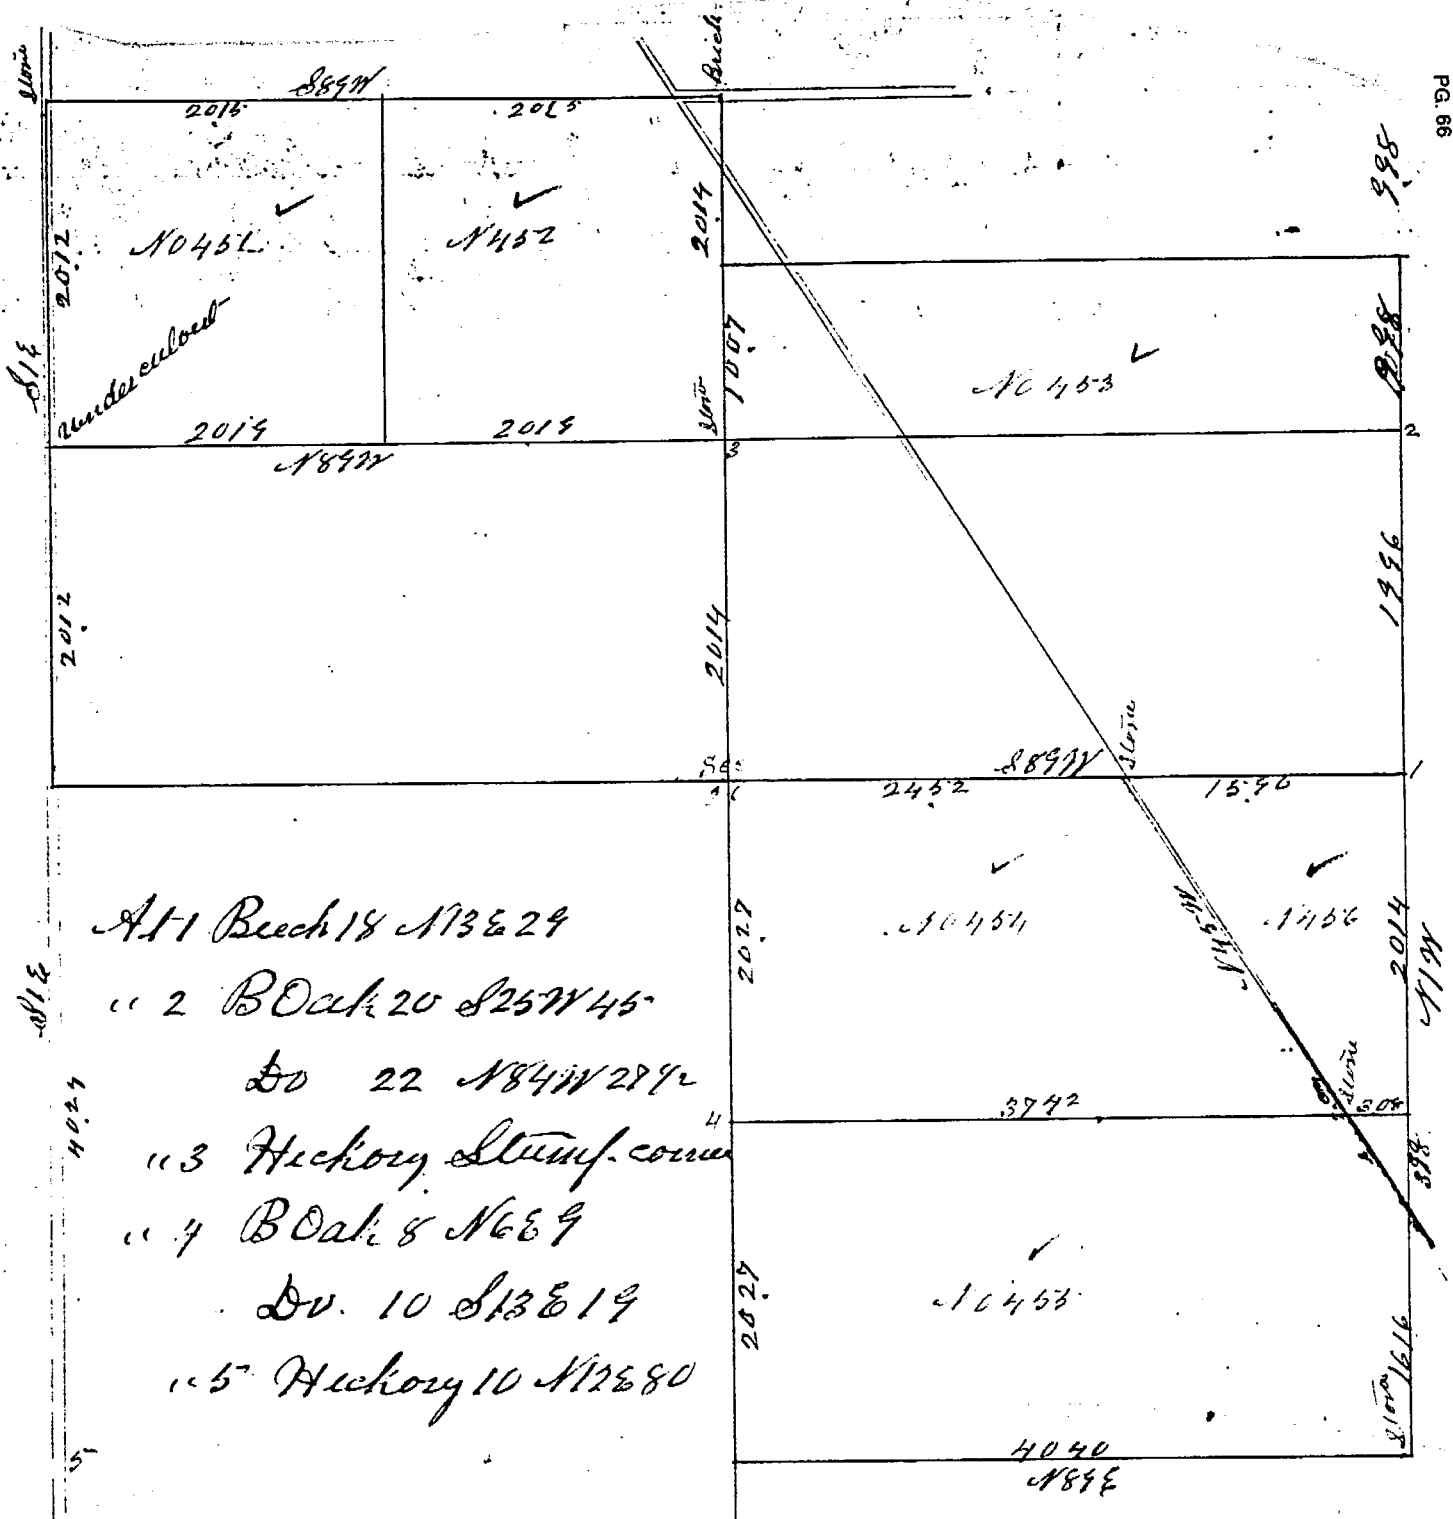

- A. 1 Beech 18 N 13 E 29
- " 2 B Oak 20 S 25 W 45
- Do 22 N 84 W 28 1/2
- " 3 Hickory Stump corner
- " 4 B Oak 8 N 6 E 9
- Do 10 S 13 E 19
- " 5 Hickory 10 N 12 E 80


Pt Section 26 T3S R12E

Surveyed Nov 2nd 1882

For No 451 J L McDaniel No 452 D W McDaniel

" " 453 John Boes " 454 John Long

" " 455 V L Hemeny " 456 Henry Blevins

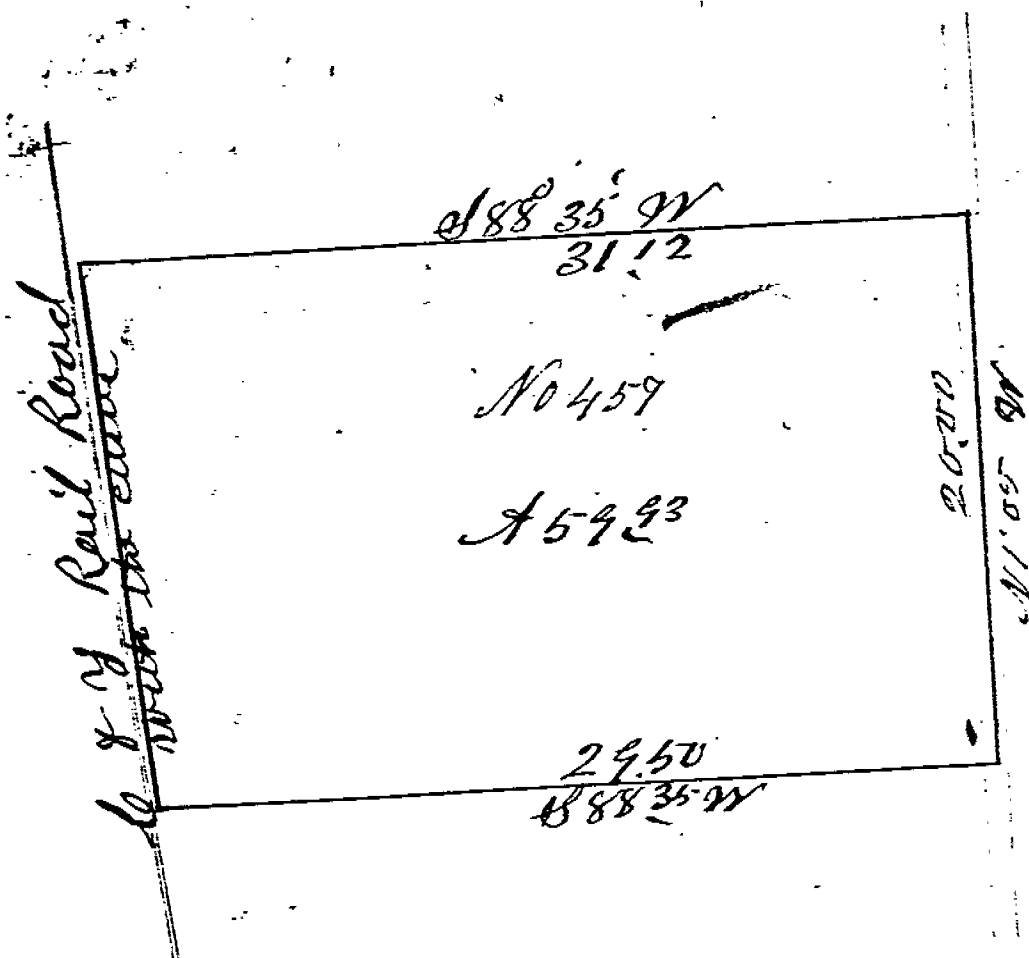

S E Pt S E 1/4 Sec 6 T 3 S R 14 E

Surveyed Nov 4th 1882

For Samuel Hedges

At 1 B Oak 15 N 73° W 36

Cherry 29 N 26 3/4 E 87