


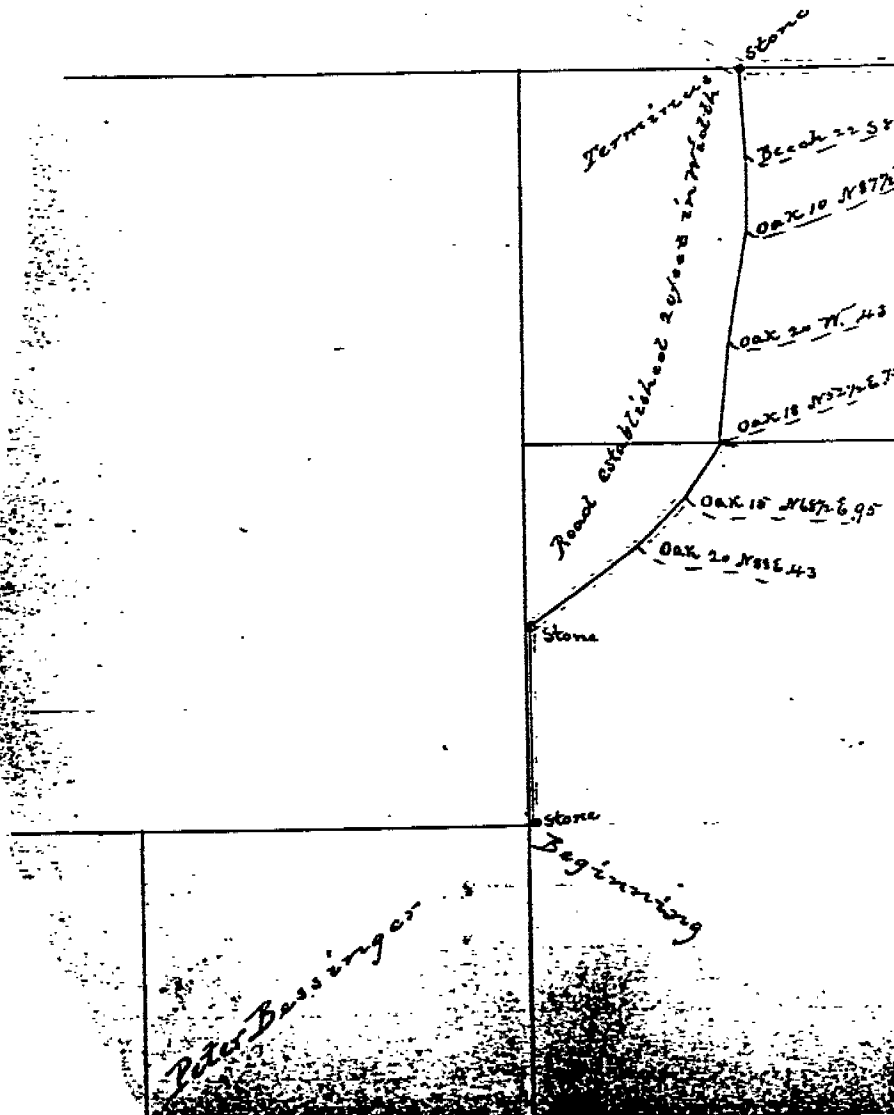

No. 596

Scale: 10 Ch. = inch

Salem Tp June 26th 1884


Survey of Township Road in Sec
tion 34 T 2 S, R, 13 E.

Beginning 10 feet East of N. E. Cor. S.W. 1/4
Sec. 34 Thence North 10.63

- " N 55 E - 7.00
- " N 45 E - 3.74
- " N 35 E - 3.07
- " N 7 E - 5.52
- " N 10 E - 6.00
- " N 3 E - 3.28
- " N 2 1/2 W 4.83

to intersect Section Line road
between Sections 27 & 34

TAX MAP COPY

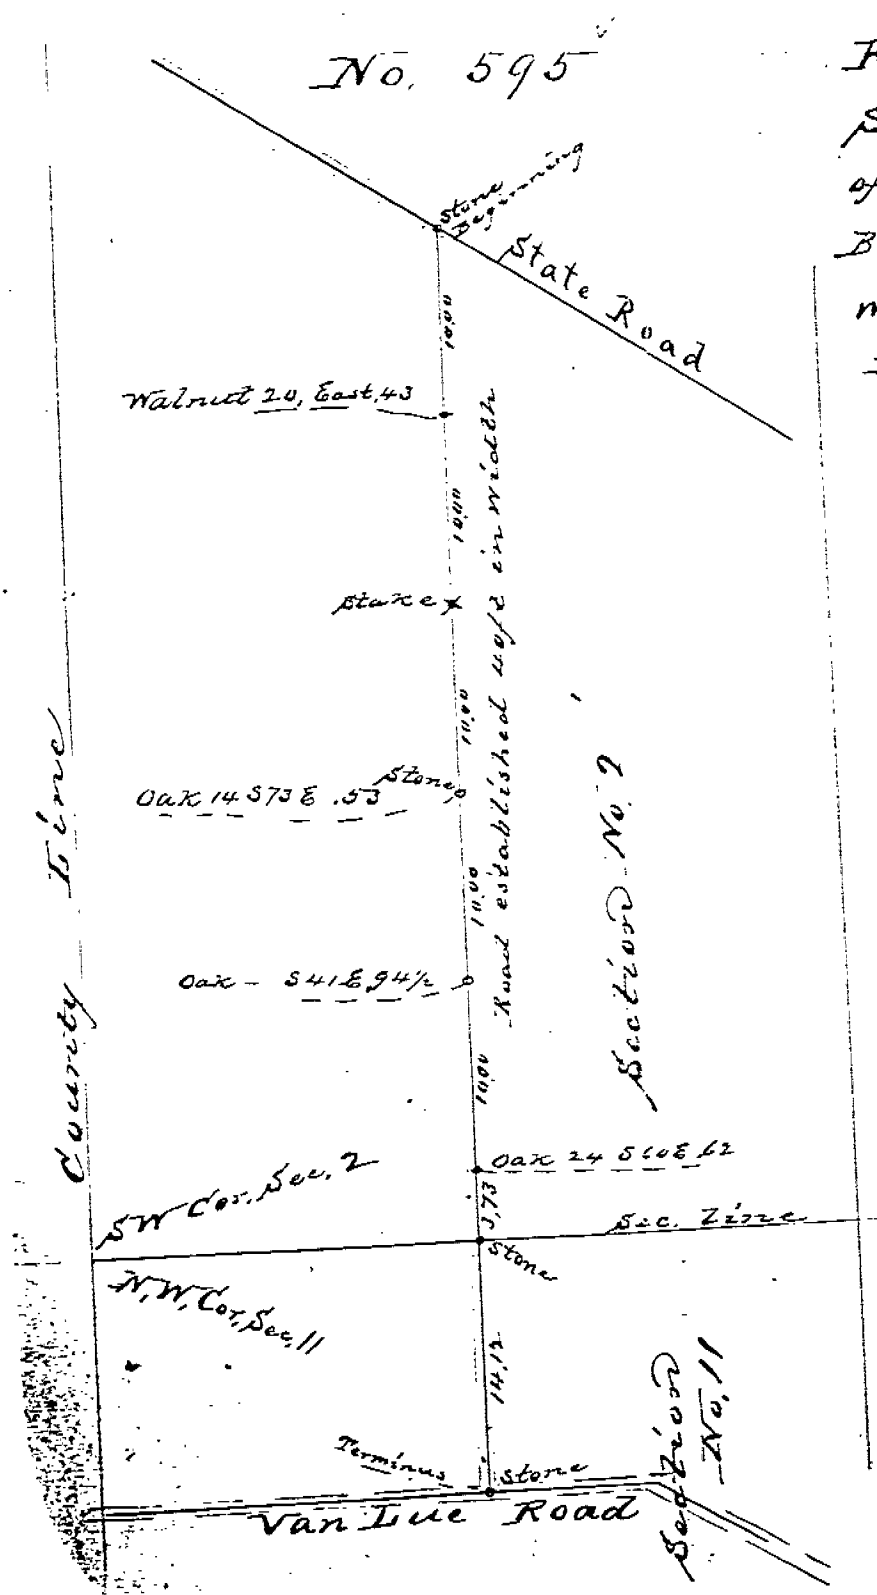

Ridge Tr, June 25th 1884
Survey of County Road in W. part
of Sections No. 2 & 11 T 1 S. R. 12 E.
Beginning in Cen. of Pindlay State Road.
Where it crosses the East line of W 1/2
NW 1/4 Sec. 2 Thence running South
till it intersects the Van Lue Road
in Sec. 11 and there Terminating

Scale: 10 ch. = 1 inch

53.73