


No 36.
CRANE TOWNSHIP,

Nov. 5th 6th and 7th
1891.

Field Notes

- at 1 Hickory 8 S 77 E .37
- White Oak 7 S 76 E W. 26
- at 2. Pin Oak 15 N 81 E .35
- .. Burr Oak 10 S 21 E W. 47
- at 3. Hickory 8 N 31 E W. 32
- .. Burr Oak 10 S 75 E .103
- at 4. Stone between 2 Sycamores
- 3 x 4 in in diam. 5 x 7 link
- at 5. White Oak 10 S 31 E .10 1/2
- .. Black Oak 20 N 51 E W. 47
- at 6. Beech 30 in W. 6 1/2
- at 7. Honey Locust 24 S 41 E .25
- .. W. Elm 15 S 63 E .19 1/2
- .. Buckeye 10 N 8 1/2 E .13 1/2
- .. Hackberry 30 N 30 E W. 45 1/2
- at 8. Hickory 20 N 87 W 1.69
- at 9. White Oak 30 S 59 E .34 1/2
- .. White Oak 6 S 10 1/2 W. 20
- at 10. Sweet Oak 30 N 9 1/2 W. 88
- .. Sweet Oak 18 N 61 E .57
- at 11. B. Oak 15 S 22 1/2 E .9
- .. Wild Cherry 5 S 75 E W. 14

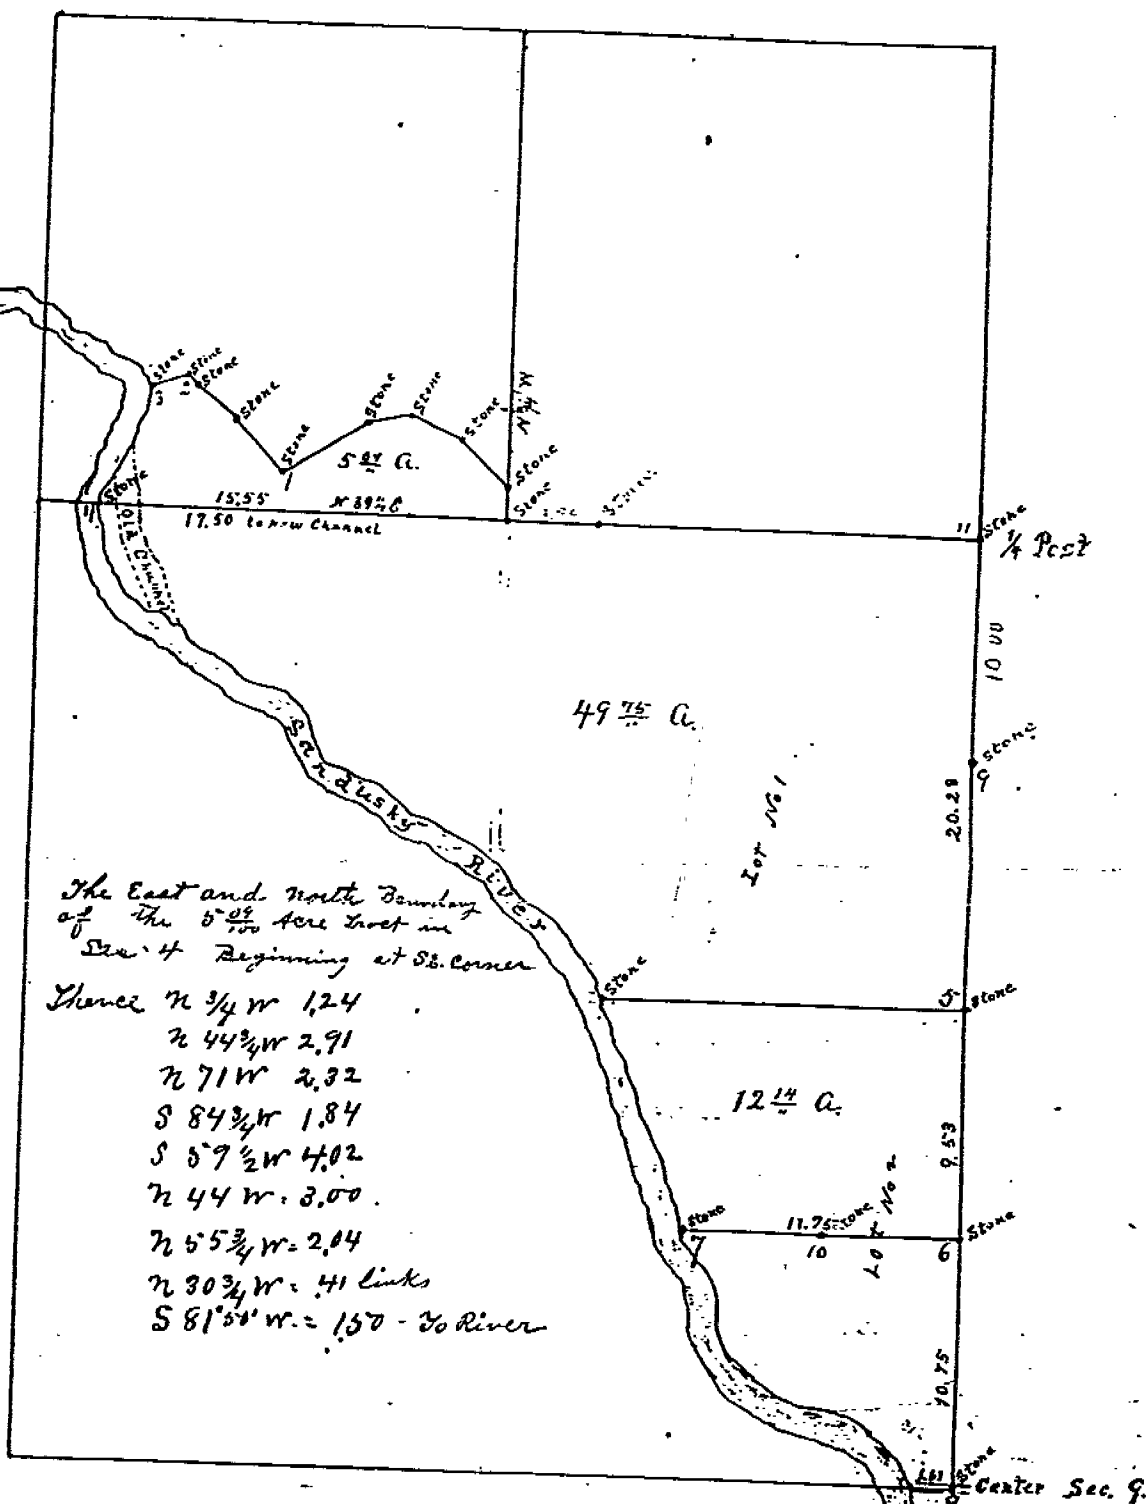


The East and North Boundary
of the 5th 1/2 A. lot in
Sec. 4 Beginning at S.E. corner
Thence N 3/4 W 1.24
N 44 3/4 W 2.91
N 71 W 2.32
S 84 3/4 W 1.84
S 57 1/2 W 4.02
N 44 W 2.00
N 55 3/4 W 2.04
N 30 3/4 W 41 links
S 81 5/8 W = 150 - to River

Survey of S.E. pt S.W. 1/4 S.W. 1/4 Sec 4.
and of lot No 1 & N. pt lot No 2. in Sec 9.
T. 3 S. R. 14 East

Surveyed for Henry Howard.

RECORDED

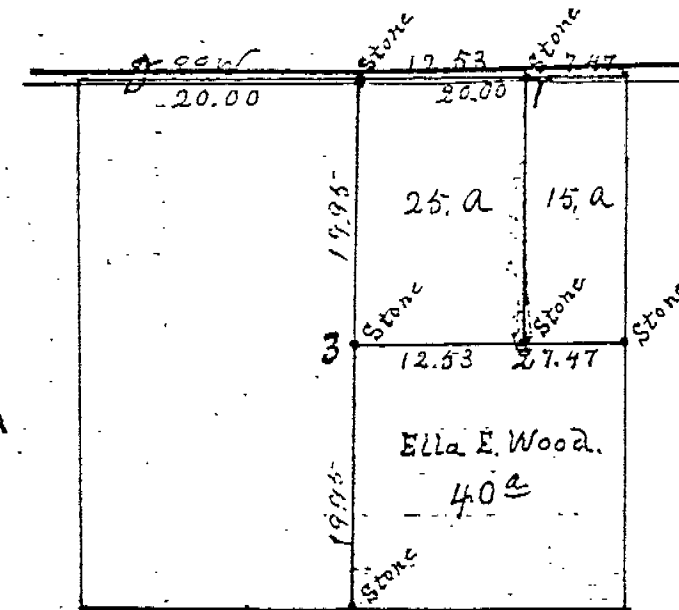

N^o 37.

Tymochtee Township
July 1st 1891.

at	1	Stone in Road		
"	2	" B. Walnut	18	S 1 W 9
"	"	" Buckeye	10	S 2 E 21
"	3	" Cherry	20	S 12 E 39

For
Ella E. Wood.

Survey of the S.E. 1/4 of N.W. 1/4 and 25 acres off
the west side of the N.E. 1/4 N.W. 1/4
Sec 26 Tp 1 S R 14 East.

TAX MAP COPY