



TAX MAP COPY

N^o 65.

Millings & Pitt Township's: Feb 27th 1891
 Survey of SW 1/4 Sec. 18 T35 R14 E & E 1/2 SE 1/4 Sec. 13 T35 R13 E
 No. 1 For Malinda Kisor
 No. 2 For ^{stone} Rosella Snyder
 No. 3 For Martha McClain
 No. 4 For Keltner (Heirs)

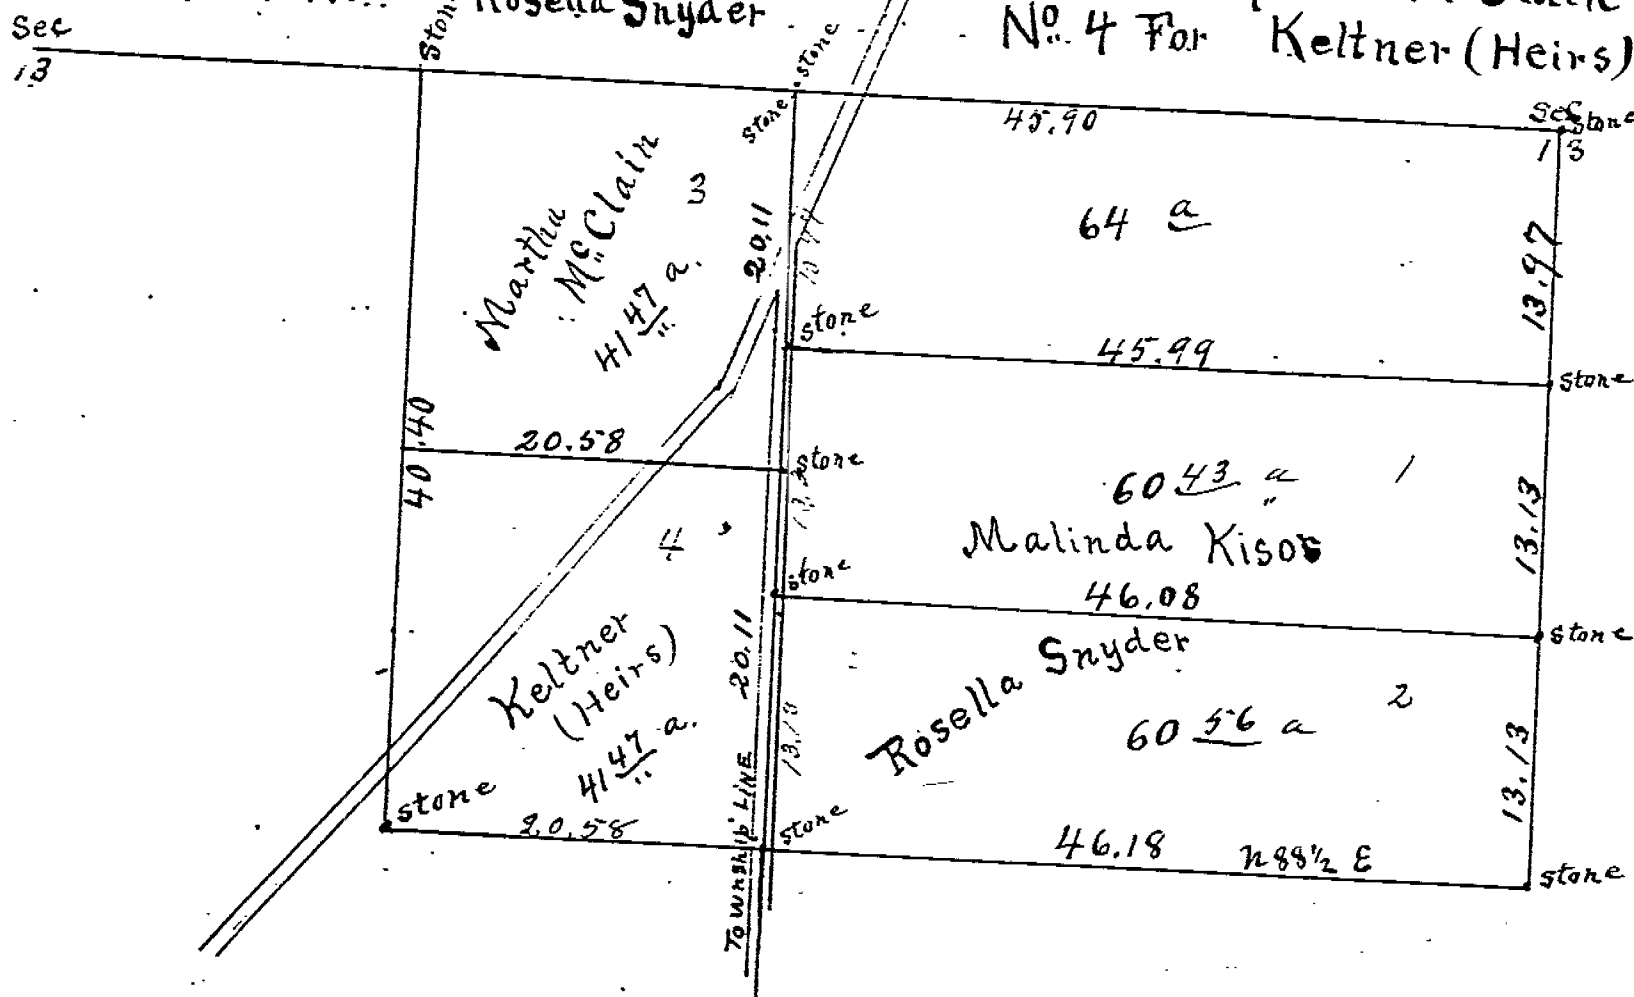

TAX MAP COPY

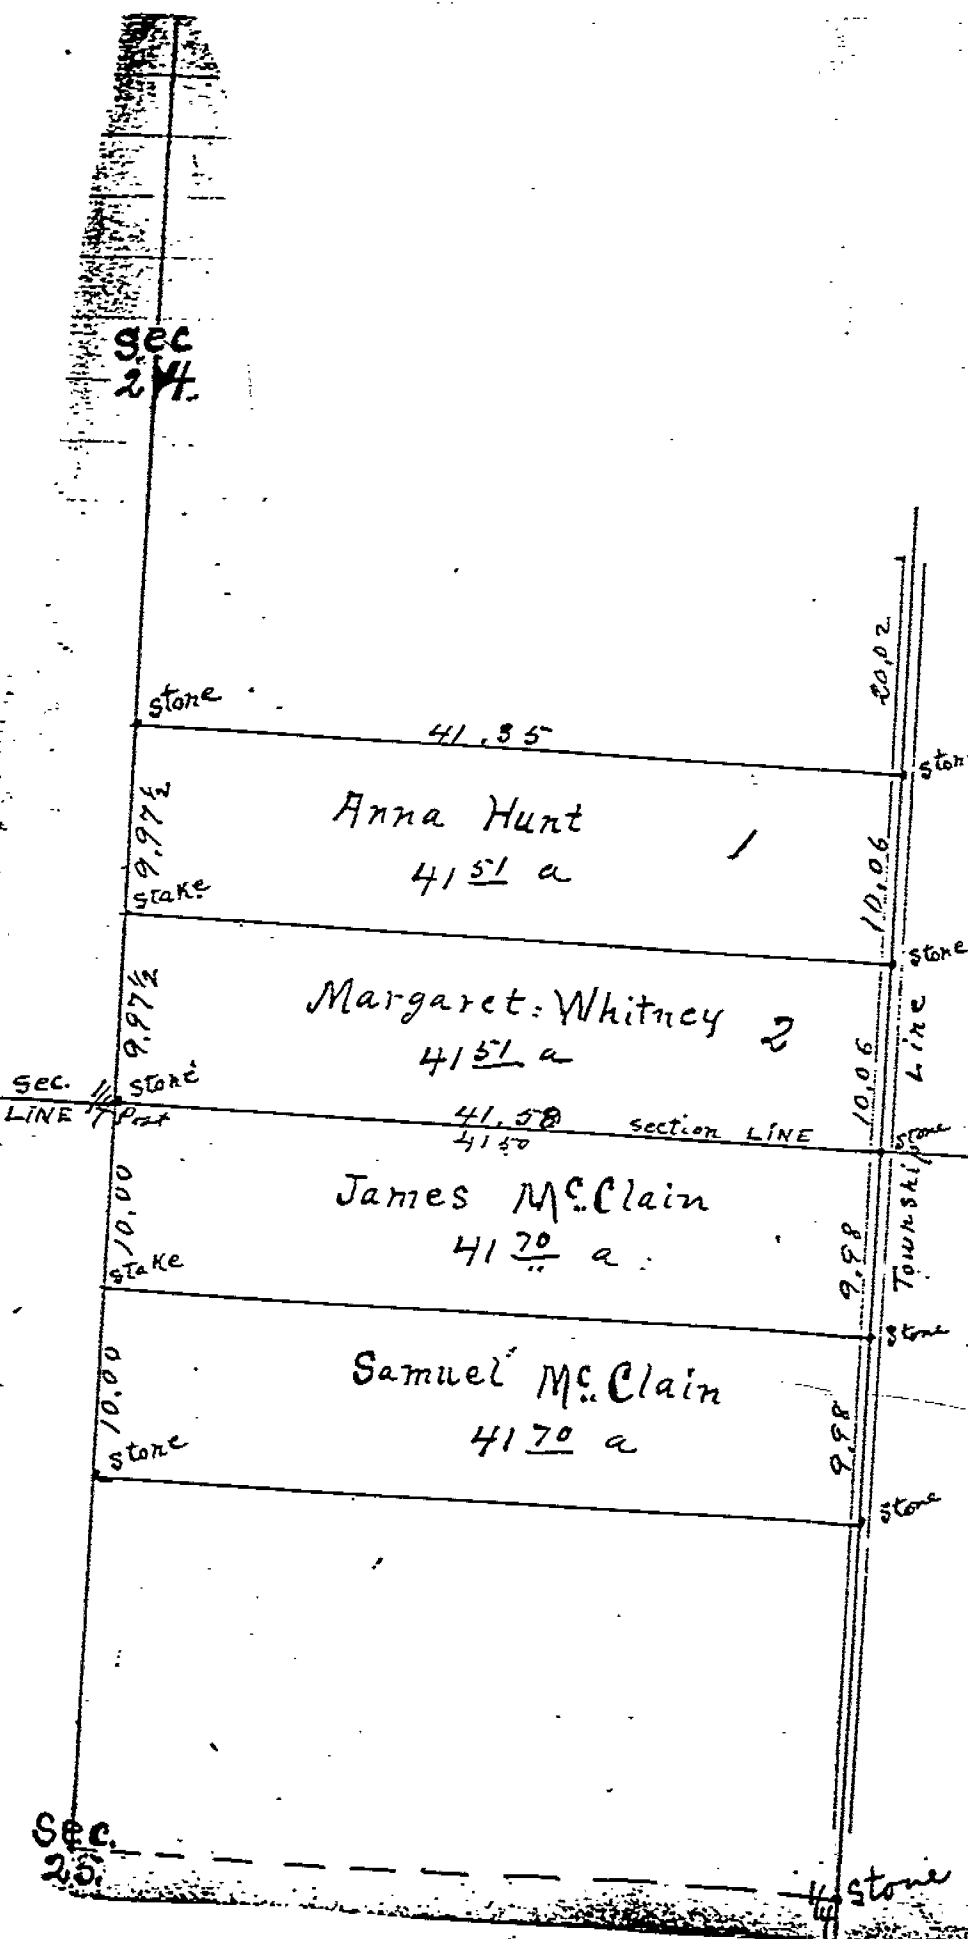

No. 66.
Mifflin Township
Feb 27th 1891
Survey of S $\frac{1}{2}$ SE $\frac{1}{4}$ Sec. 24
T. 35. R. 13 E.
No. 1 For Anna Hunt
No. 2 For Margaret Whitney

No. 67.
Mifflin Township.
Feb. 27th 1891
Survey of North $\frac{1}{2}$ NE $\frac{1}{4}$
Sec: 25 T 35. R. 13 E
For James & Sam McClain