



No 112

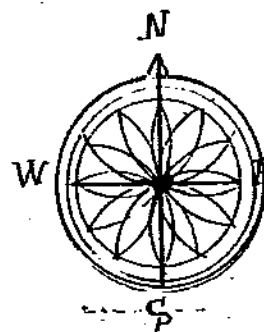

Scale of Plat
5 Chains = 1 inch

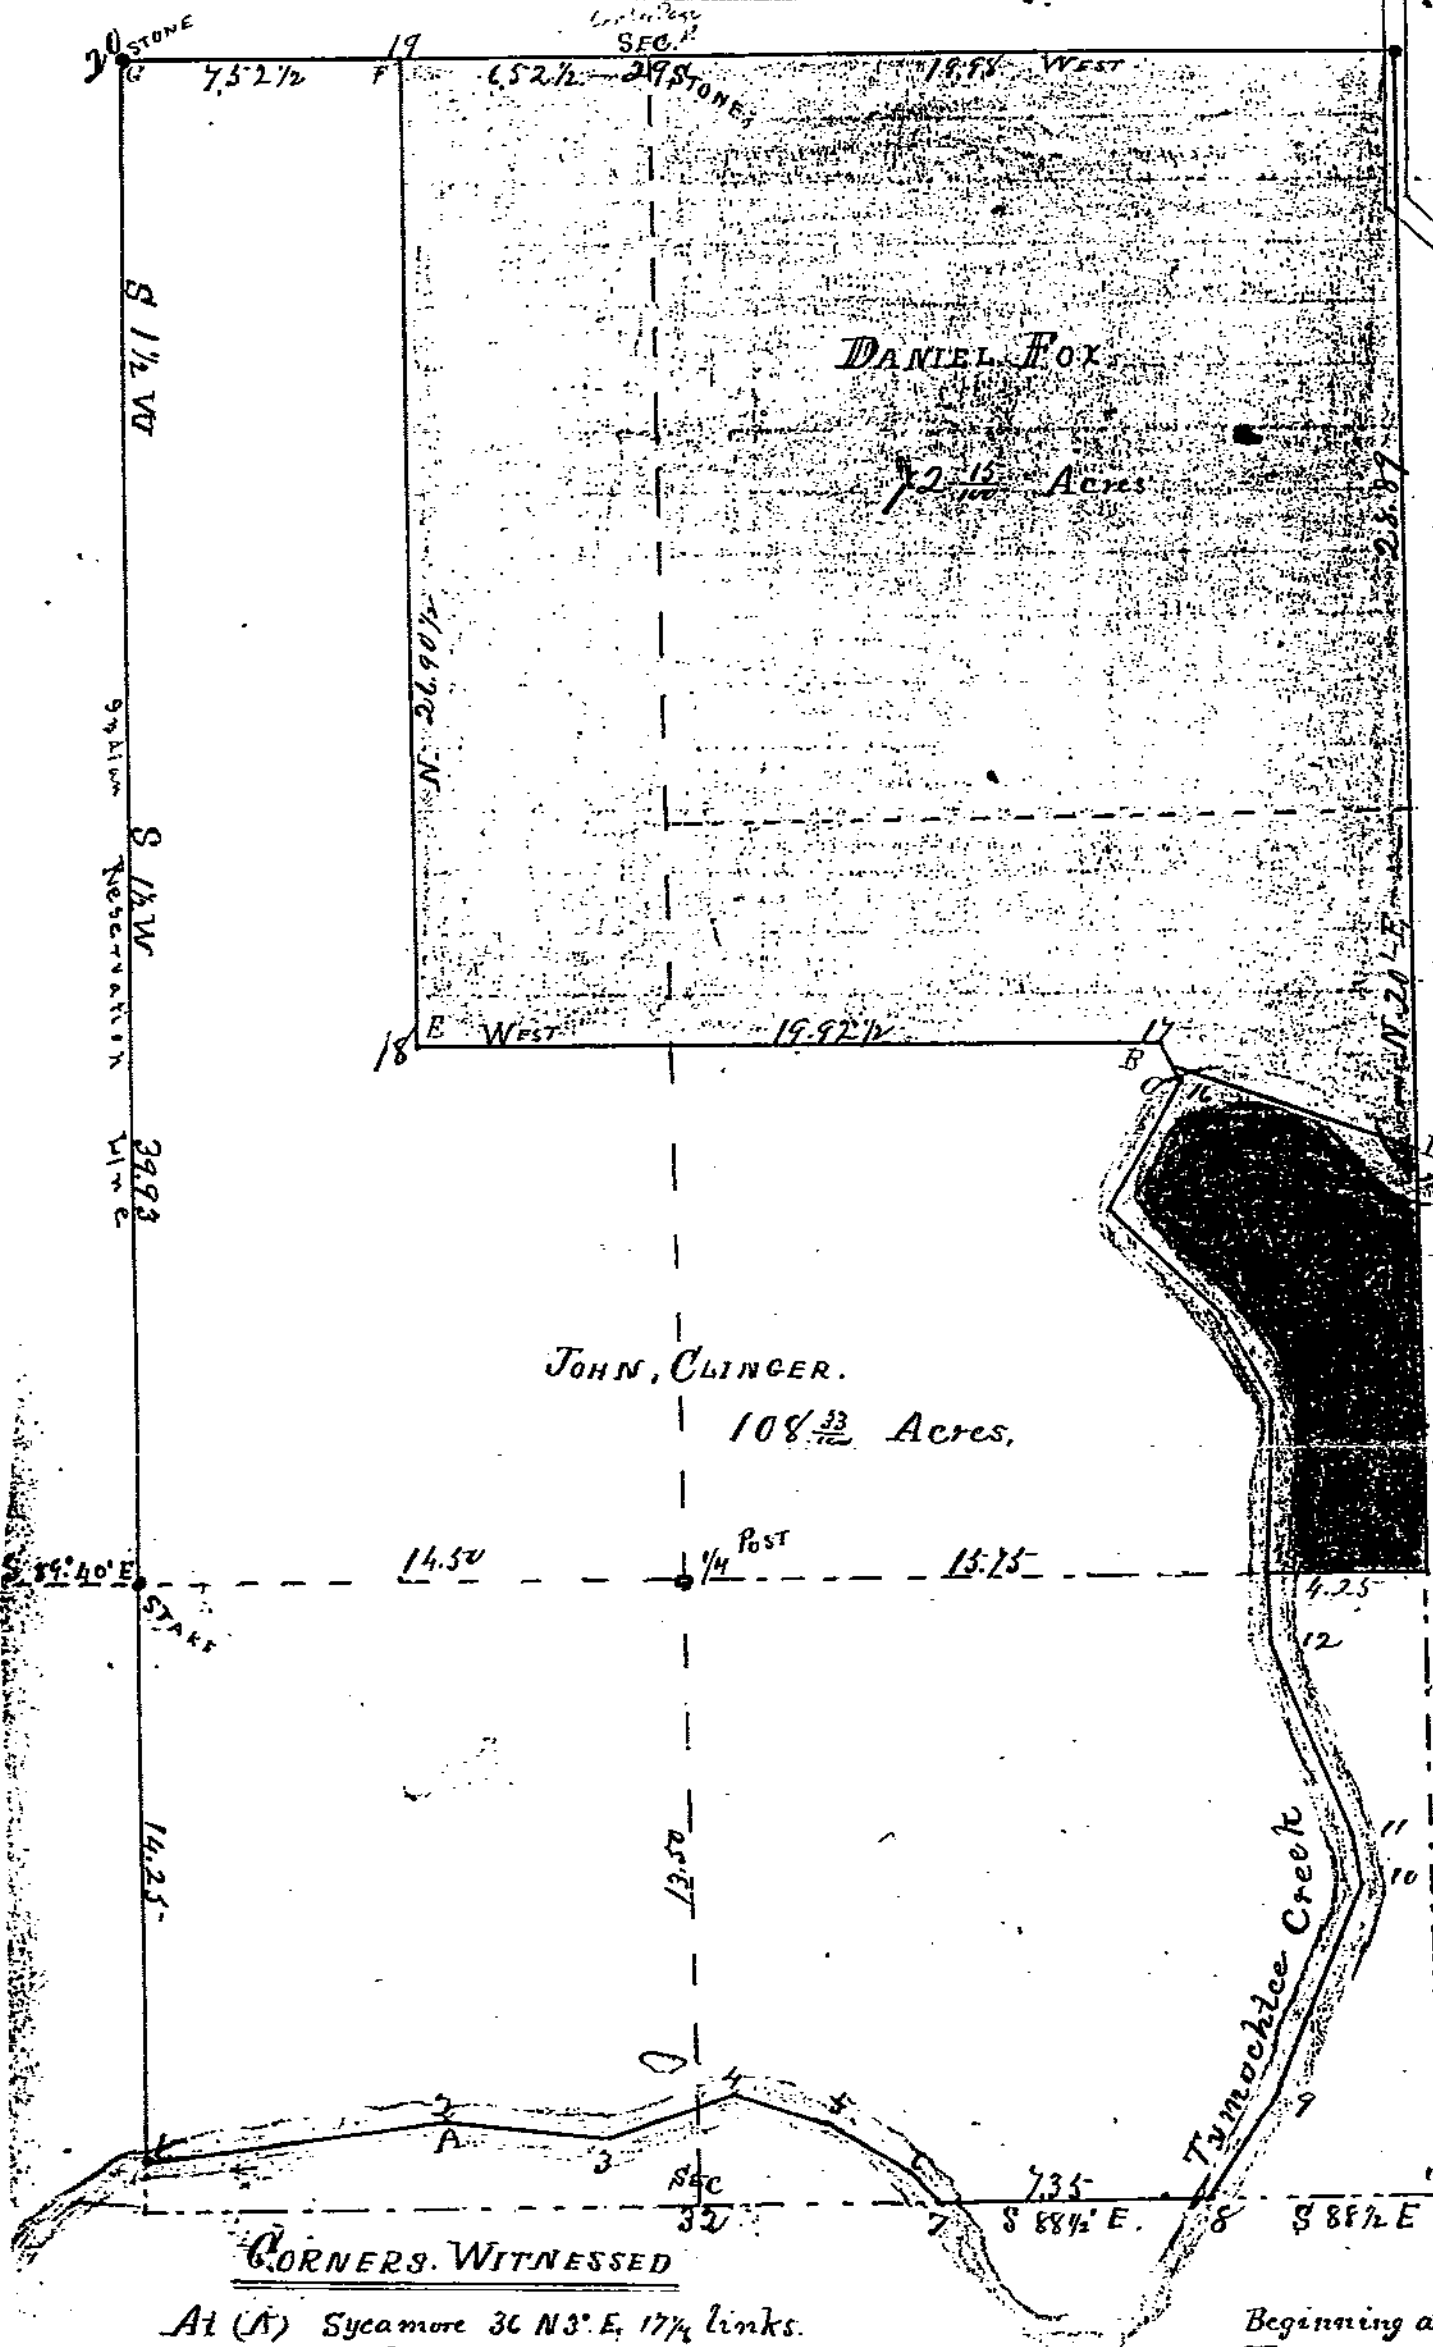

I certify this to be a
Plat of the Survey
made by me Sept 11-1
1893. For A.G. Fox.

R.R. Dumm.

Surveyor W.C. O.

NOTES.

Beginning at a point in
Tymochtee Creek's Center
Where the Wyandot-Railroad
line crosses said Creek.
Thence N 89 1/2° E. 8.15 chains
" S 83 1/2° E. 4.17 1/2 "
" N 71 1/2° E. 3.74 1/2 "
" S 72 1/2° E. 2.50 "
" S 61 1/2° E. 2.76 "
" S 44 1/2° E. 1.13 "
" S 88 1/2° E. 7.25 "
" N 35 1/2° E. 2.76 "
" N 24 1/2° E. 6.17 "
" N 7 1/2° W. 1.40 "
" N 22 1/2° W. 5.43 "
" N 2 1/2° E. 6.32 "
" N 29 1/2° W. 2.44 "
" S 47 1/2° W. 4.18 "
" N 30 ° E. 3.52 "
" N 28 ° W. 1.22 "
Line West 19.92 1/2
North 26.90 1/2
West 7.52 1/2
S 1/2 W 5.41 1/2
To place of Beginning
Containing 108 3/4 Acres.

CORNERS WITNESSED

- At (A) Sycamore 36 N 3° E. 17 1/4 links.
- " (B) Hickory 10 N 88 1/2° W. 2 1/2 "
- " (C) Butternut Tree Corner.
- " (D) Sugar Tree Corner
- " (E) Stone Tile Drain Well
- " (F) Stone Maple Stub 36 North 6 links
- " (G) Stone Old Trees Remaining (Beidler)
- " Center of Section Stone Old Trees Remaining (Beidler)

NOTES.

Beginning at Center post of Section 29
Thence West 6.52 1/2 Chains.
" South 26.90 1/2 "
" East 19.92 1/2 "
" South 28° E 7.55 1/2 "
" S 12 E 6.60 "
" N 20 E 25.29 "
" West 19.98 "
To the place of Beginning
Containing 72 1/2 Acres.