

No = 186 =
Survey of the Gault Road

Scale of Plat 20 chains to 1 inch

Sycamore Township


Wyandot Co Ohio

Surveyed

Sept. 18th 1893

W.C.O.

Surveyor W.C.O.

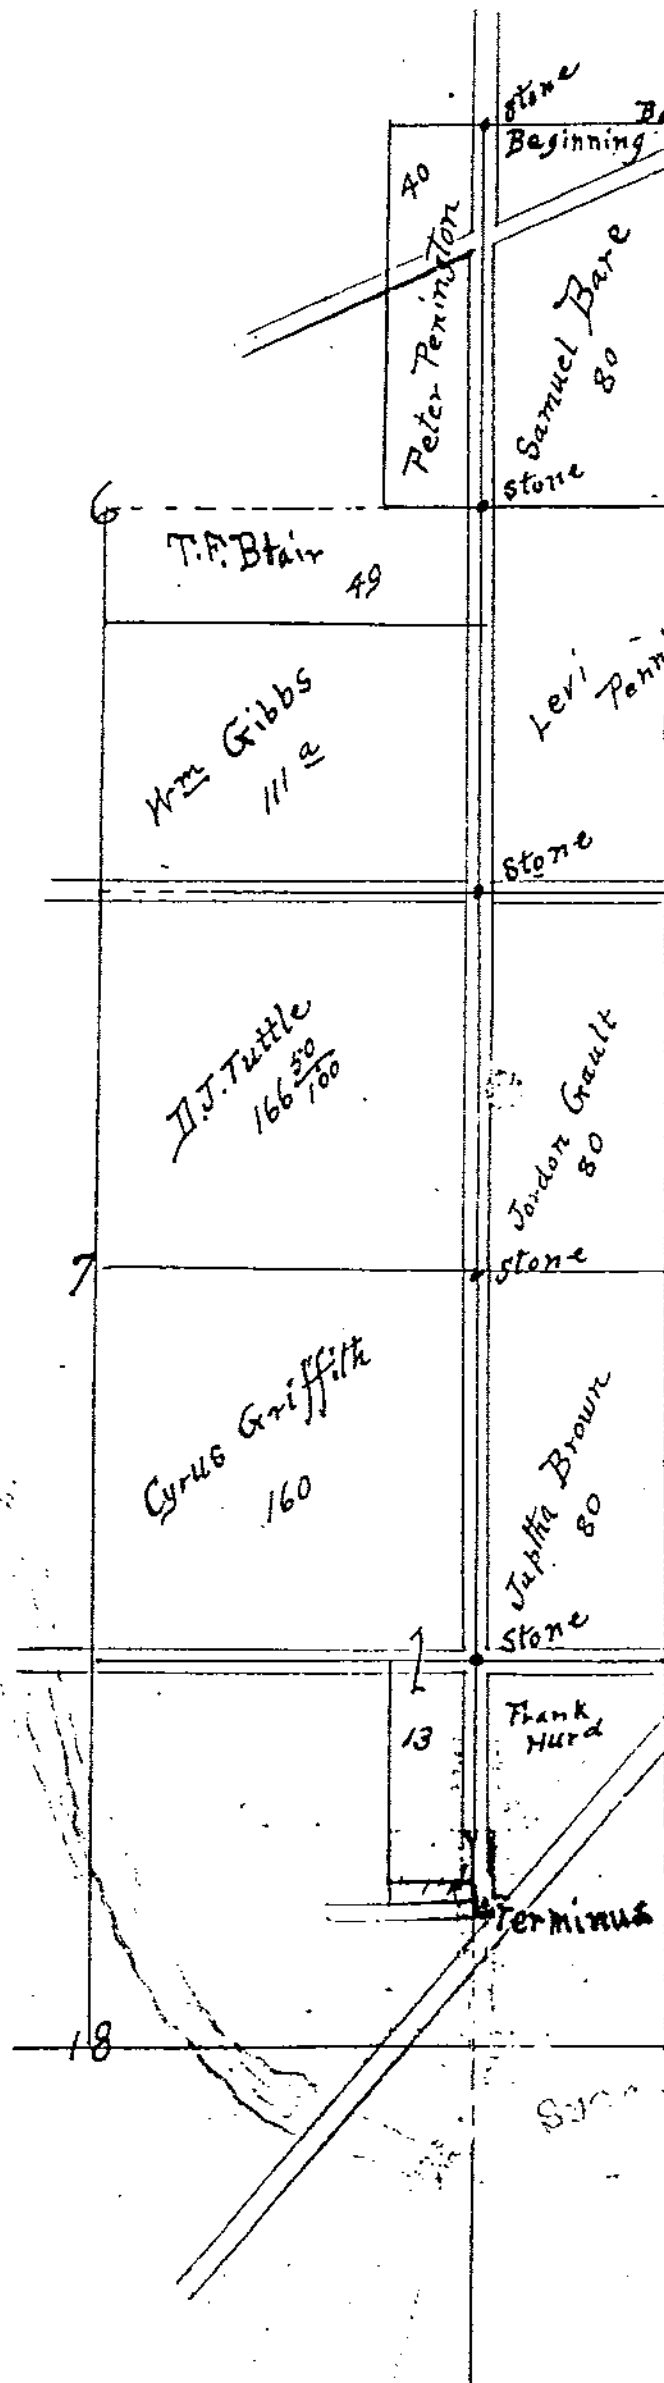

Notes

Beginning at Base Line
Thence South 40° W 15° chain
Top of Hill 9.60 chains center
mile Run 30 links wide
14.30 center Angling Road
39.91 To 1/4 Post = Stone

71¹¹ Ditch 10 links wide
79.97 End of 1st mile
Second mile

18⁰⁰ Ravine 40 links wide
39.75 = 1/4 Post = Stone
53.25 in Valley 6.20 links wide
66.95 - Quasy Run 50 links wide
(8) 79.65 End of 2nd mile

Third Mile
S 40° W 22.68 1/2 Chains = Stake
Thence S 37 1/2° E 40 1/2 links = Stake
Curve for = Cemetery
Thence South 6 5/100 Chains to Road
Stake and End of Proposed
Road: Entire length
189 22/100 Chains