



TAX MAP COPY

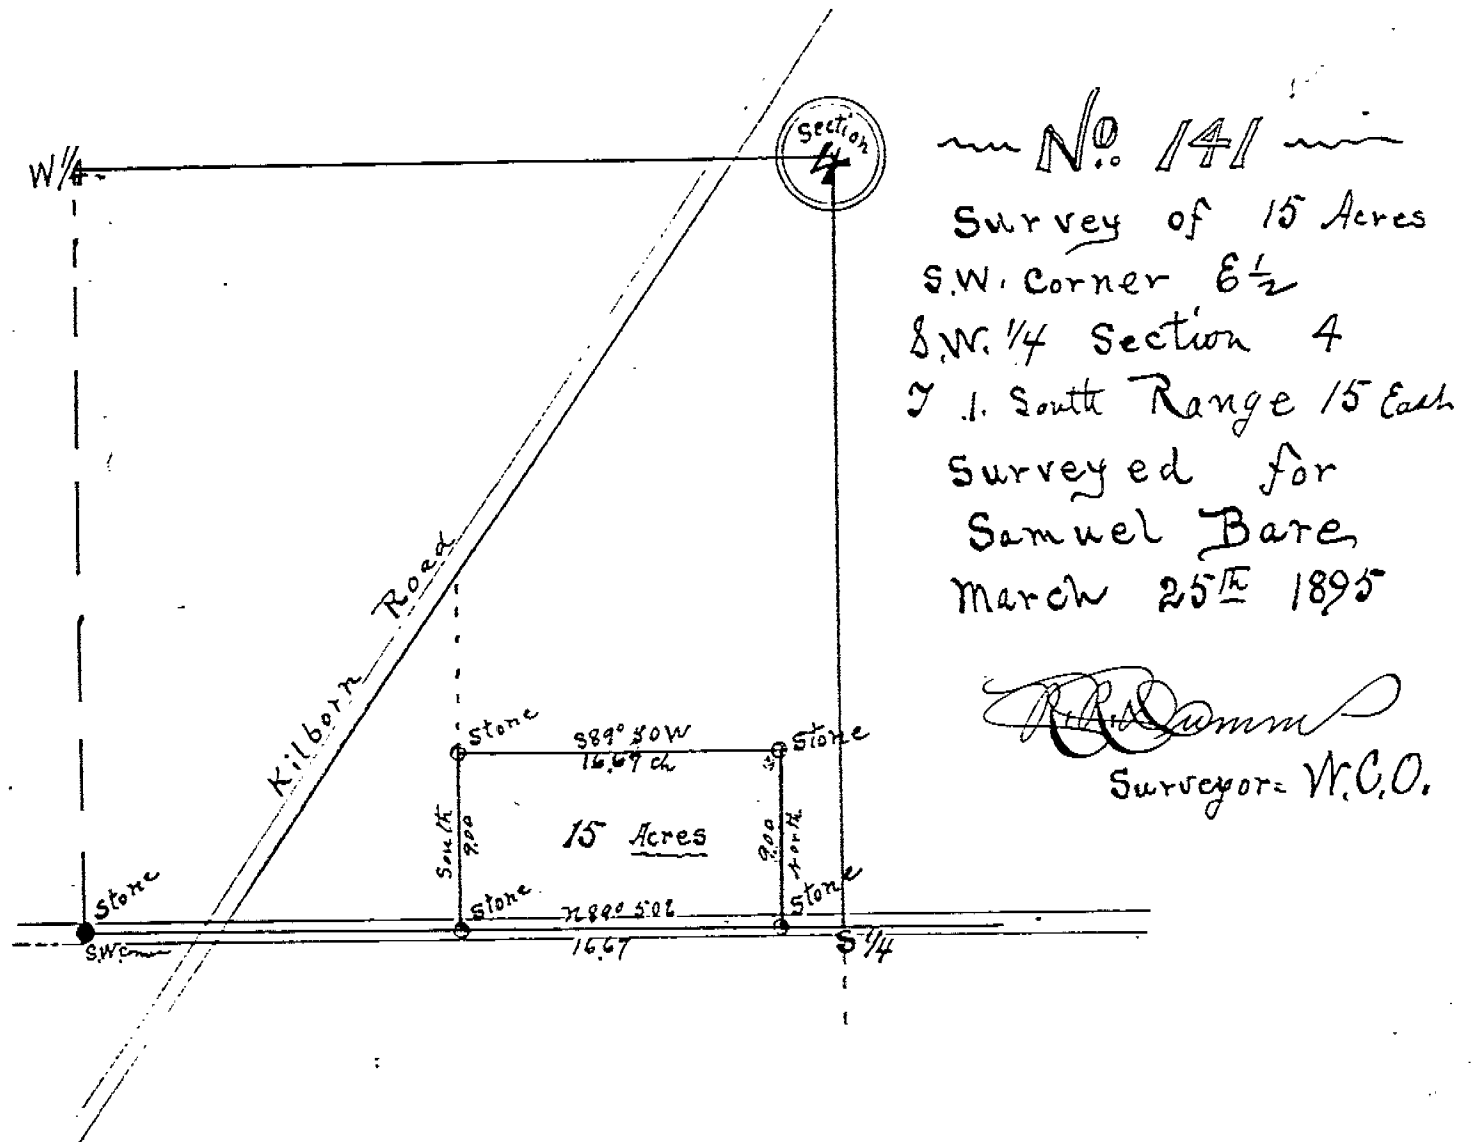

TAX MAP COPY

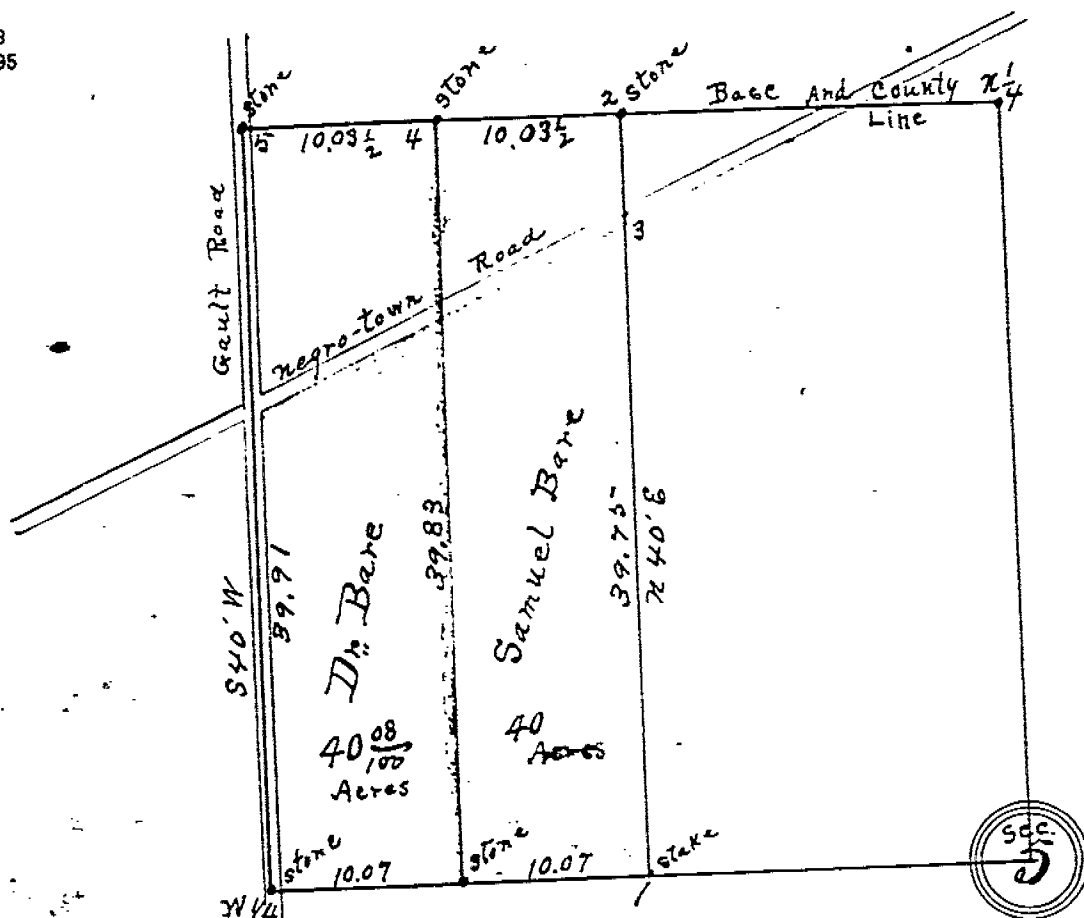

No. 142
Survey of the W $\frac{1}{2}$
of the North W. $\frac{1}{4}$ Sec. 5
Township 1. S. R. 15 East
For - Samuel Bare
* = Dr. Bare

Notes

At (1) Beech 20 N 45 W 20
do 20 S 83 $\frac{1}{2}$ W 29

At (2) Two stones the old
And correct one is Boulder

East 3 $\frac{1}{2}$ feet and 4 feet South of a lime stone

At (3) Center Angling Road N 40' E 34.50 chains from S.E. Corner

At (5) Stone which will be covered soon owing to the Building of
a Stone arch Culvert for little stream

at (4) Stone = Beech 30 & 60 E 20 links

Surveyed March 25th 1895

W.C. O'Connell

Surveyor - W.C. O'Connell