


ORIGINAL COPY

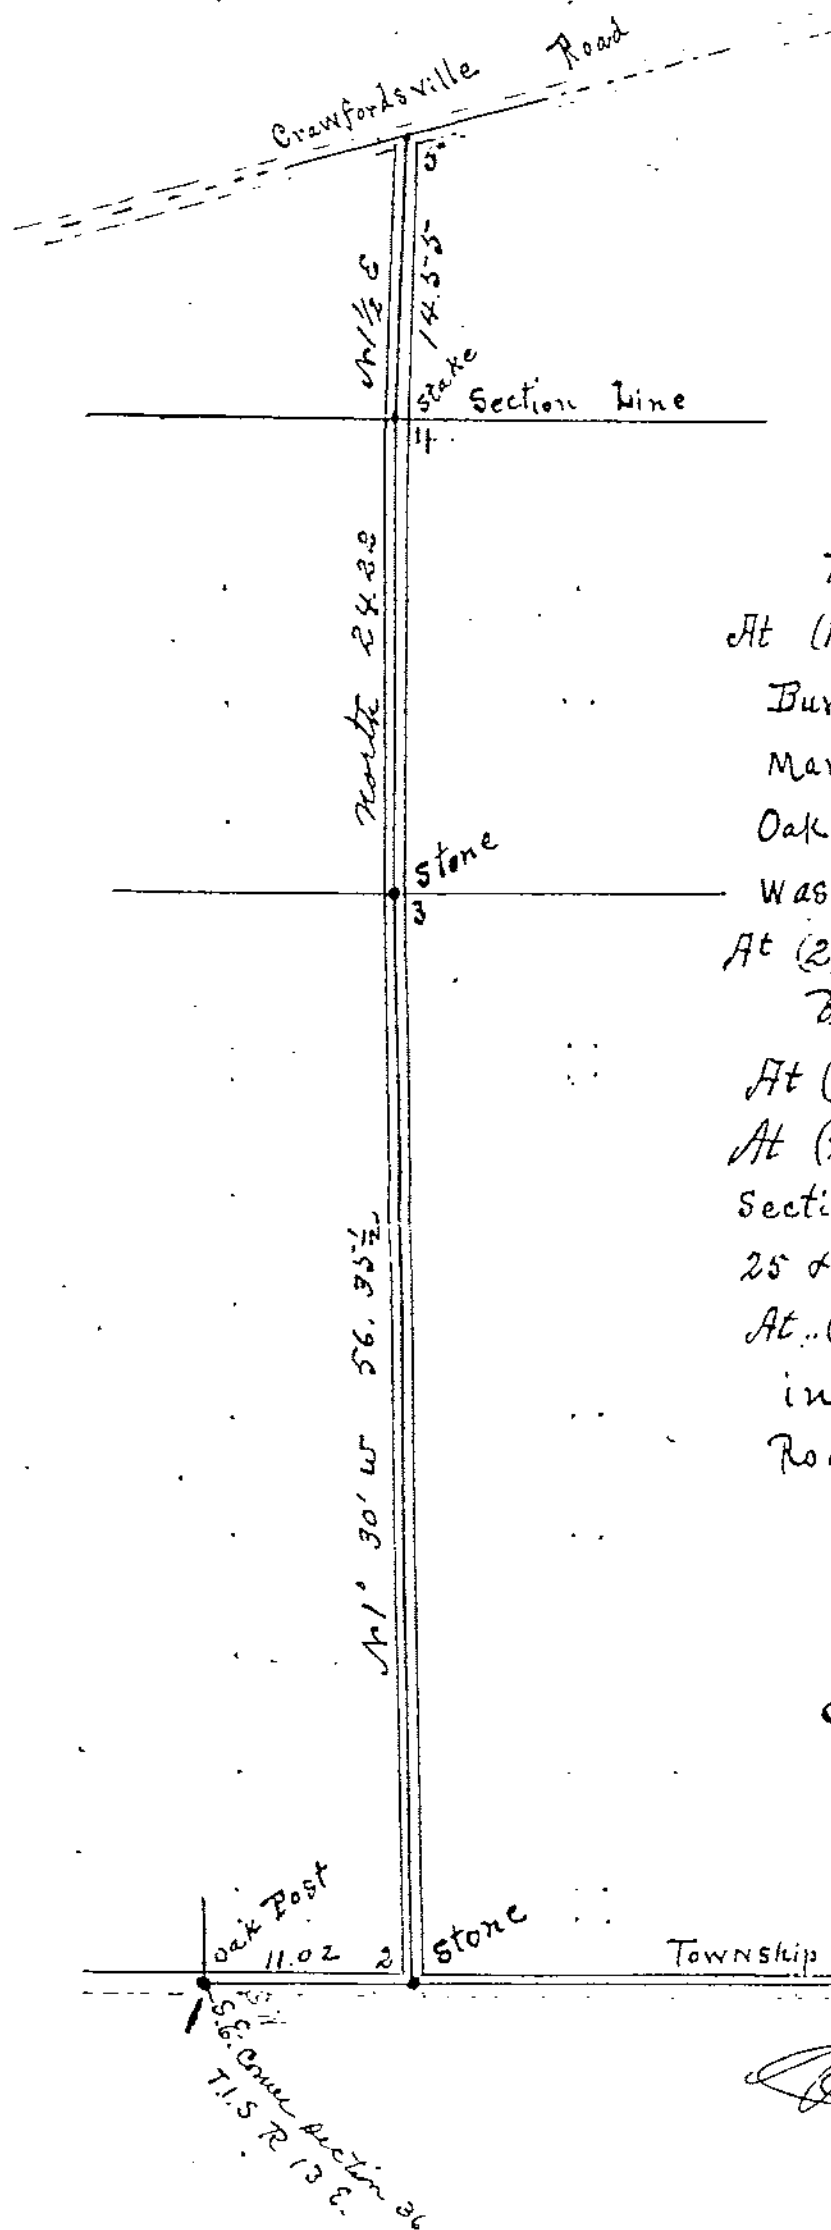

NO. 155

Notes:

Survey of Road Line
Through Section 36 & 25
T.15 R. 13 East

At (1) Found old Government
Burr Oak which was down
Marks plain - Placed in
Oak post - new trees

Wash 18 N. 57 1/2 W 60 Oak 24 S 53 3/4 W 64 1/2

At (2) H. Oak 16 S 20 1/2 W 60 1/2

Blk Hickory 16 S 51 1/4 E 63 1/4

At (3) Found set stone

At (4) Found Stake on
Section line - Between Sections
25 & 36

At (5) Placed in stake
in center of Crawfordsville
Road

J. Q. Wirrick } Chainmen
Richard Smith }

Surveyed May 31st 1895

For Trustees of
Crawford Township

[Signature]
Surveyor W. C. Ohio