


TAX MAP COPY

N. 207

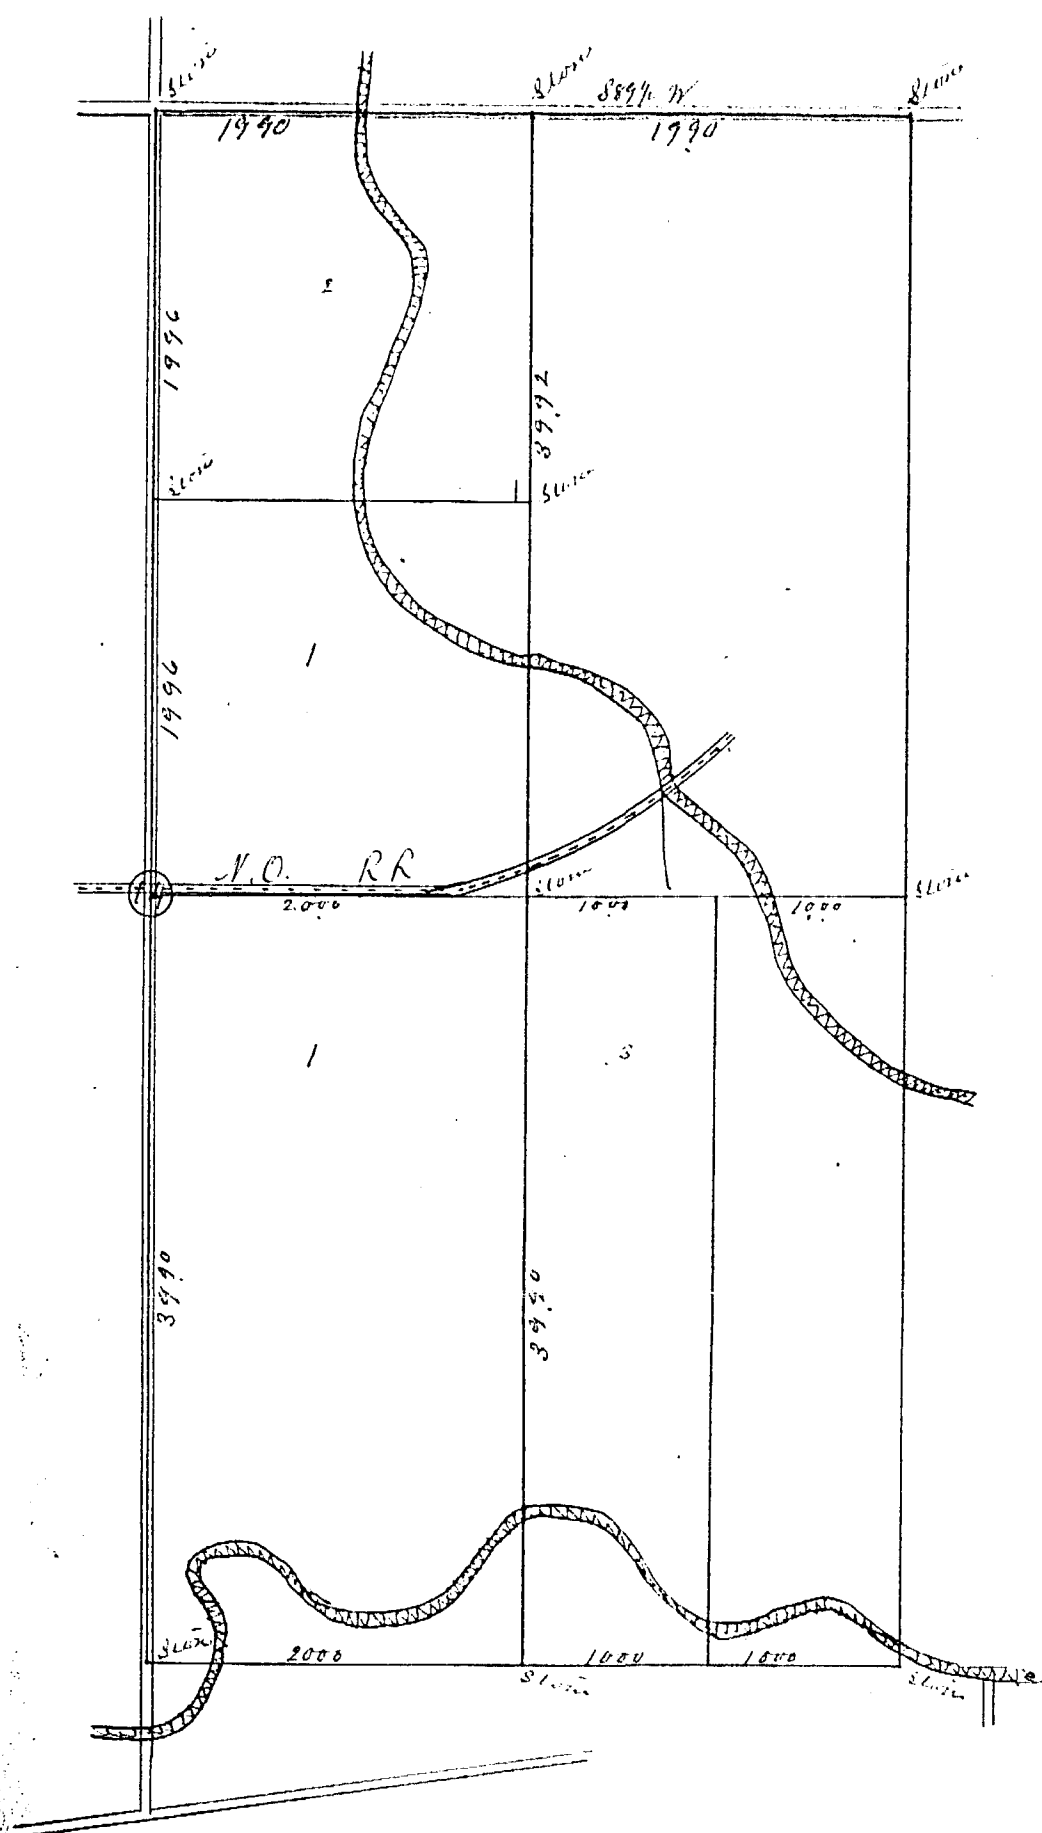

Survey of the East half of
Section 14 T1S R13E
Surveyed March 10th 1896
For No 1 John Gindert-
" No 2 Charley Hoy
" No 3 Henry Hoy Hairs

At Section 14 Stone 10 links South of RR Track
" 1 Hickory 4 N 88 W 5

TAX MAP COPY

N. 208


Survey of the South $\frac{1}{2}$ N $\frac{1}{2}$ and
North $\frac{1}{2}$ S $\frac{1}{2}$, Sec 36 T 1 S R 12 E

Surveyed March 30th 1896

Pos No 1 Gravel Hunter

" No 2 Cyrus Hunter

" No 3 Elmer & Alonzo Hunter

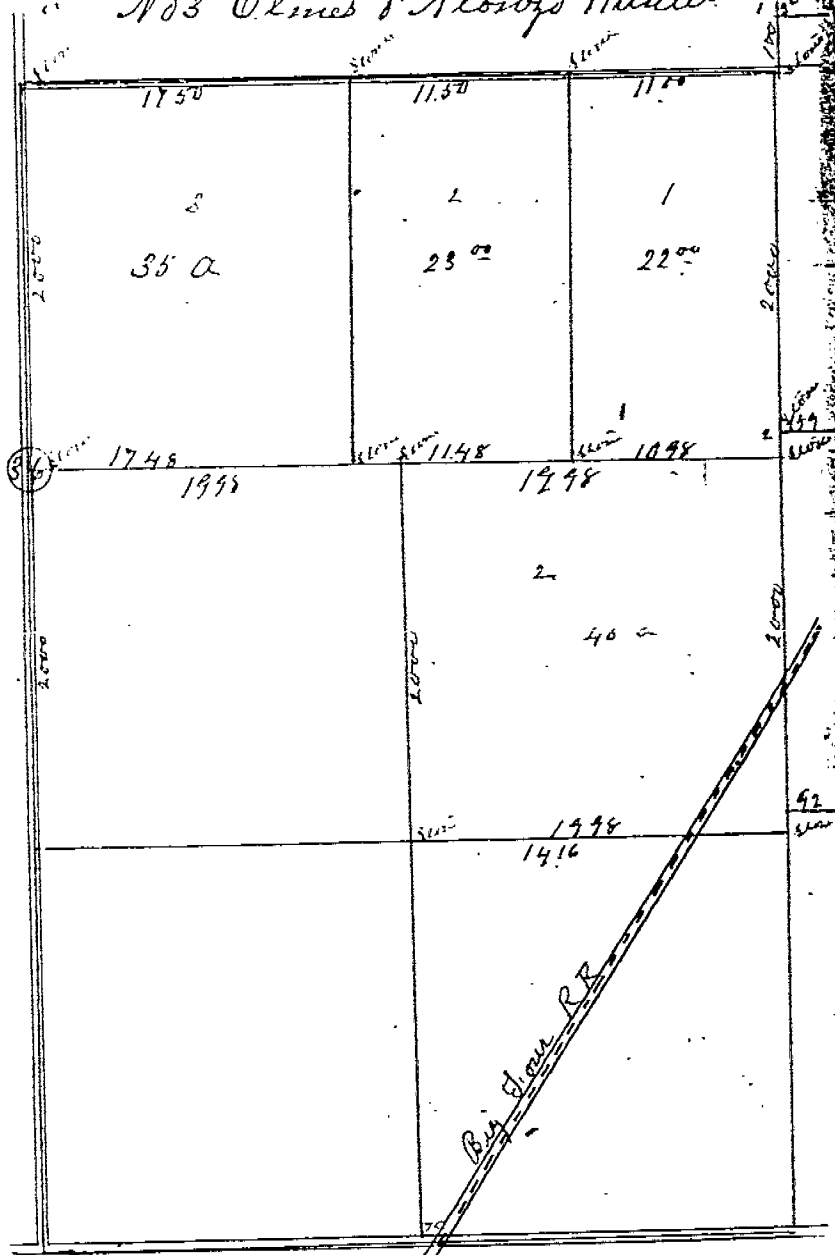

N 1.1 As in Government Survey

Tree Still Standing

" 2 As in Survey of P.B. Budder

B Walnut tree Still Standing