


TAX MAP COPY

No 296

Survey of the south east part of the
 south west quarter of Sec. 27
 township 3 south Range 13 east
 and the south east corner of Sec. 28
 township three south Range 13 east.
 of the north west quarter of
 Sec. 34 township 3 south Range 13 east
 Surveyed March 17th 1899

No 1 For George J. Bernard.
 No 2 For Philip Raymond
 No 3 For Glenn McIlhenny
 A. F. Schreubinger
 Surveyor at Mt.

Center of Sec. 27.
 T3S R13E.

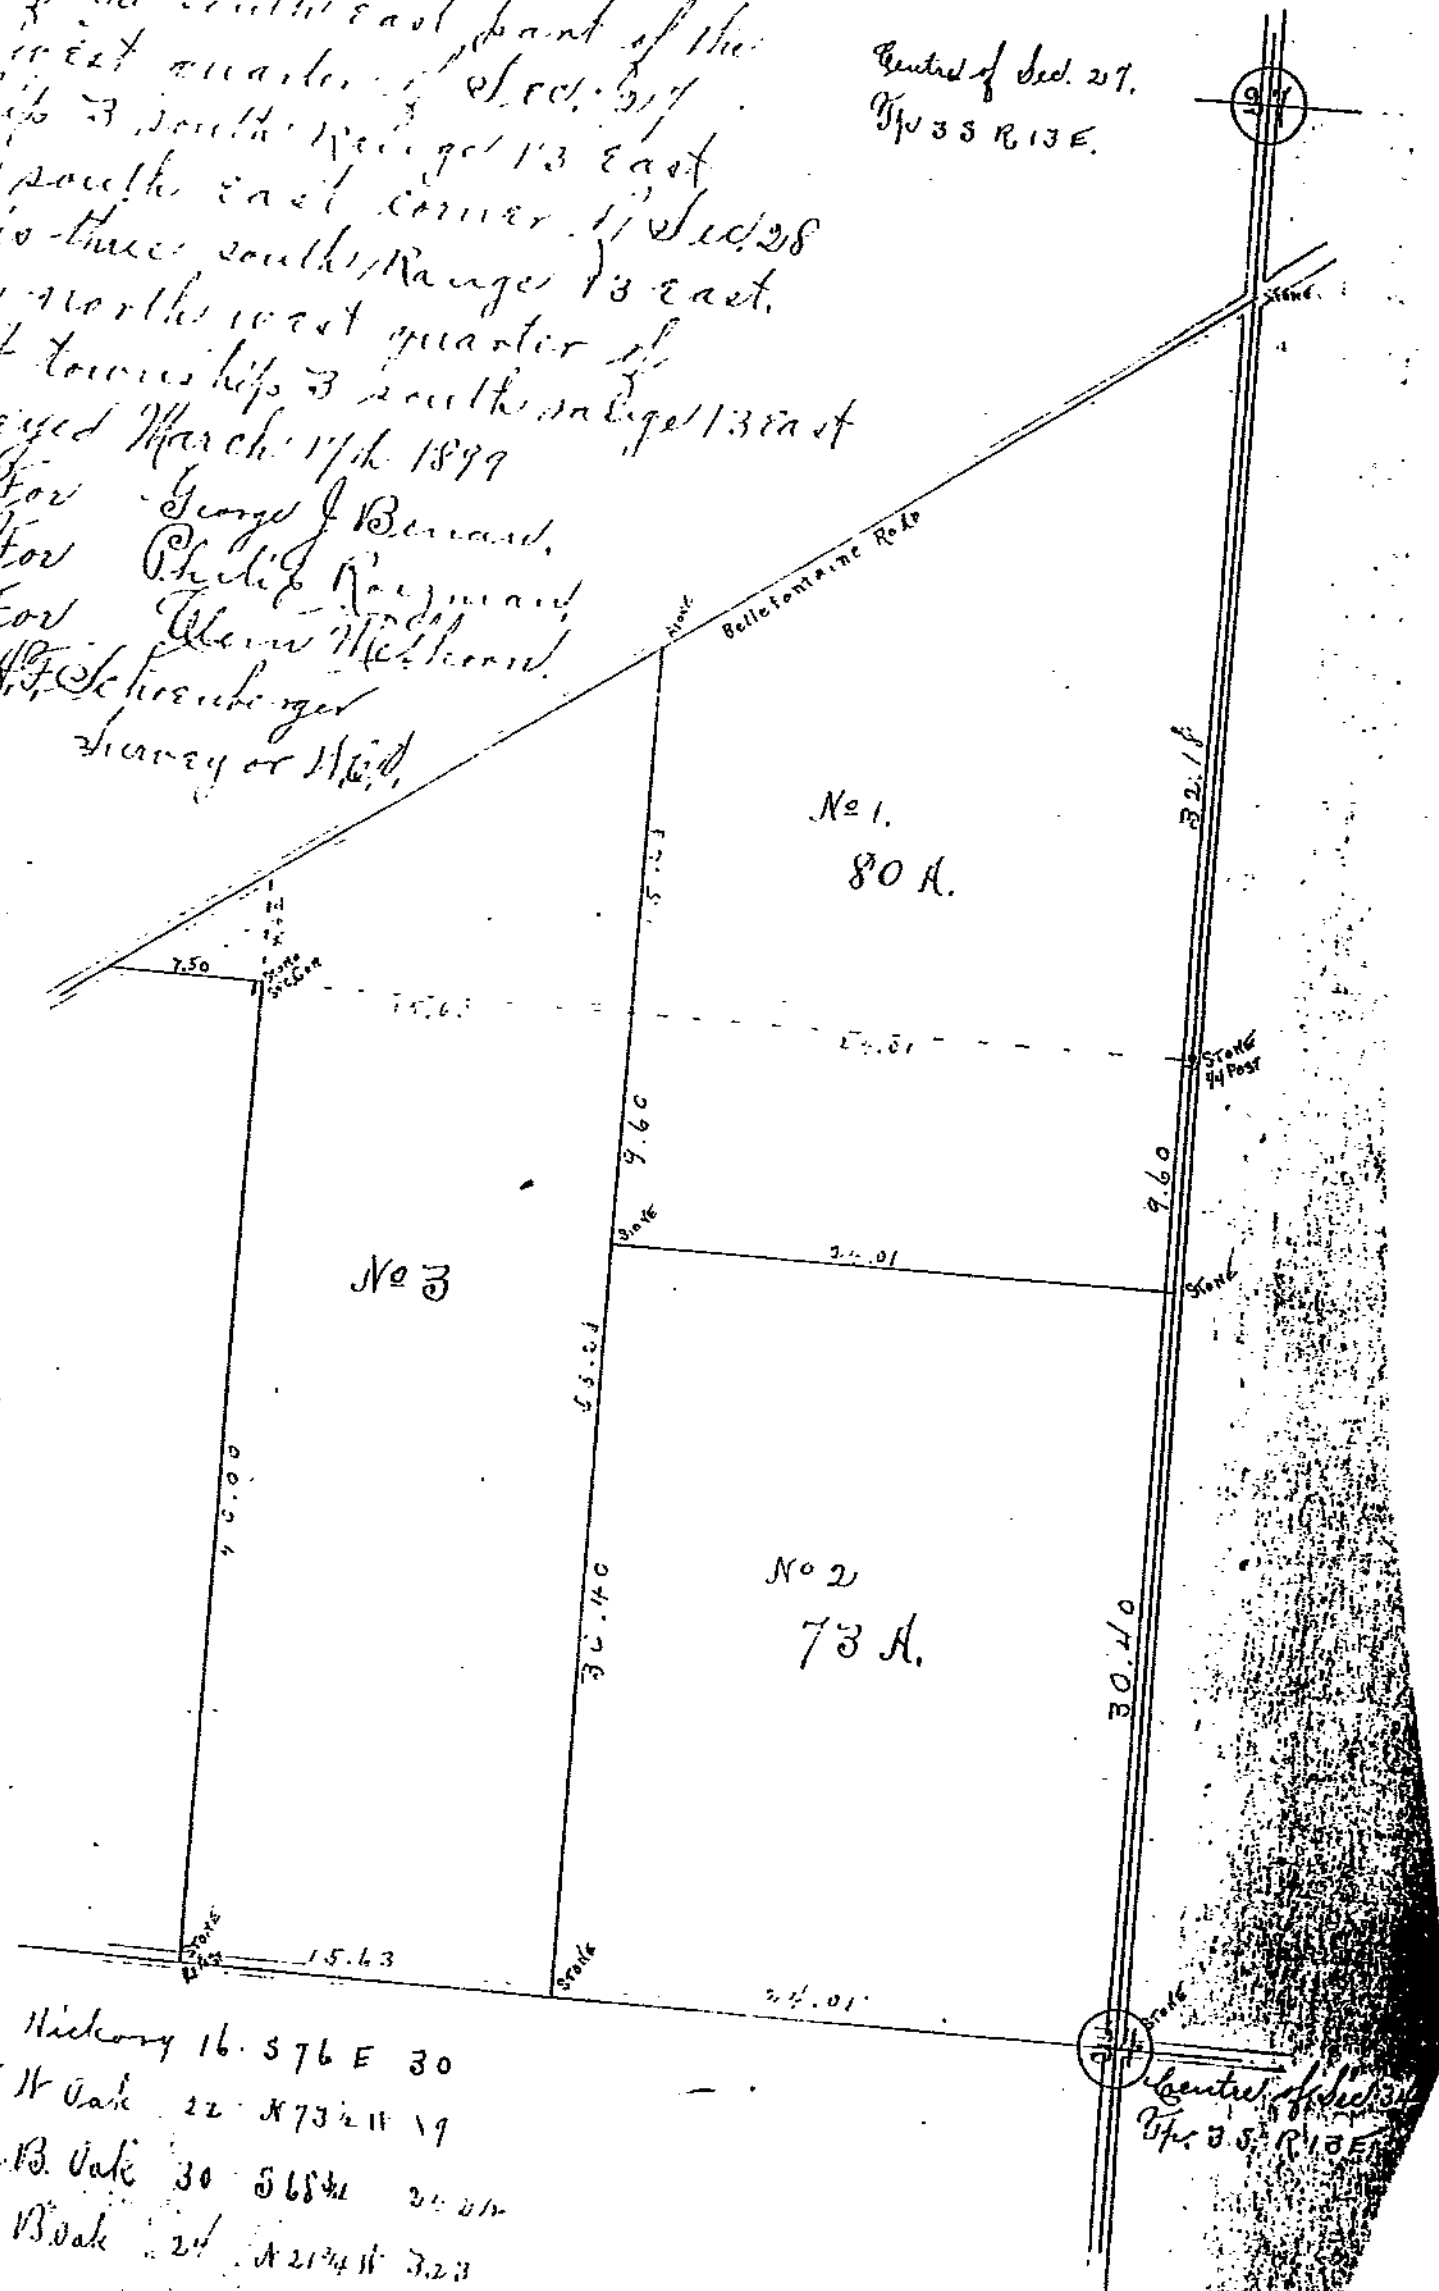

N 1 Hickory 16.576 E 30
 N Oak 22 N 73 1/2 W 19
 N Oak 30 S 68 1/2 W 20 0/1
 N Oak 24 N 21 1/4 W 32.3

Center of Sec. 34
 T3S R13E