


N 0.341

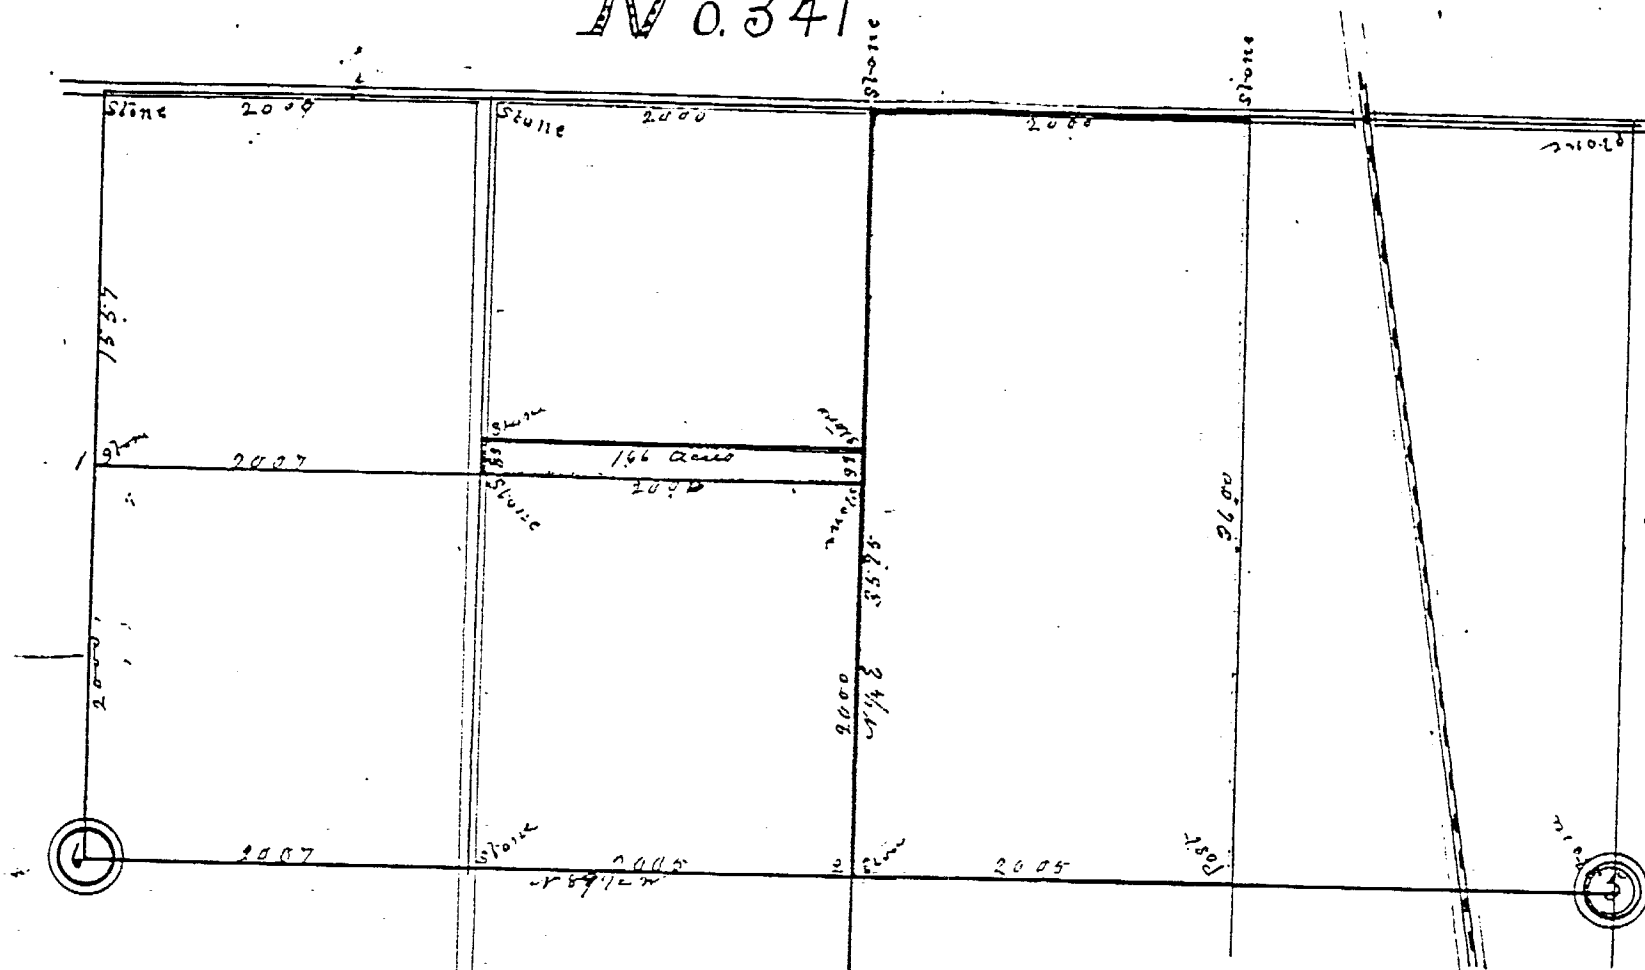


The North East $\frac{1}{4}$ Sec 6
 And the W $\frac{1}{2}$ NW $\frac{1}{4}$ Sec 5
 Township One South Range
 Thirteen East
 Surveyed Aug 30th 1900
 For No 172 Fred Shuman
 " No 475 George Shuman
 At 1 White Oak 15 S 43 $\frac{1}{2}$ E 44
 Do 4 N 74 $\frac{1}{2}$ E 15
 At 2 Elm 20 South 15
 W Oak 20 S 40 W 84

Jacob Luck Surveyor

N 1/4 E 34.04

Stone

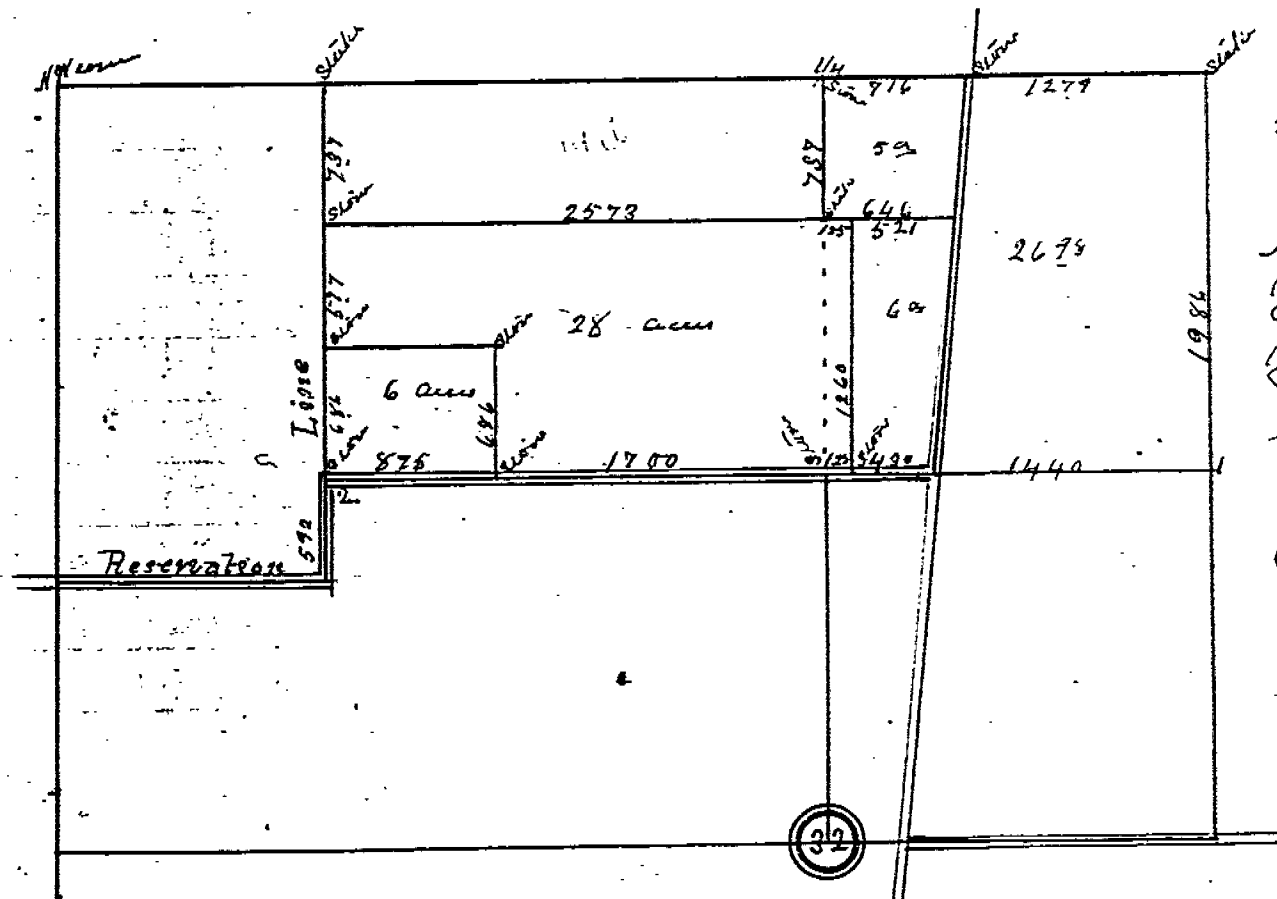

No. 342.

North Part of Section 32
Township One South Range
Fourteen East
Surveyed Sept 11 & 12 1900
For Michael Dorsey
Executor of the will
of Thomas Dwyre by
Jacob Greck surveyor

At 1. Witness Trees in
former Survey hill station
At 2 White Oak 24 S 55 W 145