



TAX MAP COPY
TAX MAP COPY

Ind. & Co. to here

No. 453.
Plat of Krisel Road
In Secs. 3, 4, 9, 10, 15 & 16
in Marcellus township
Hendot County Ohio
As surveyed by order of
the Viewers,
C.H. Beausay County Surveyor

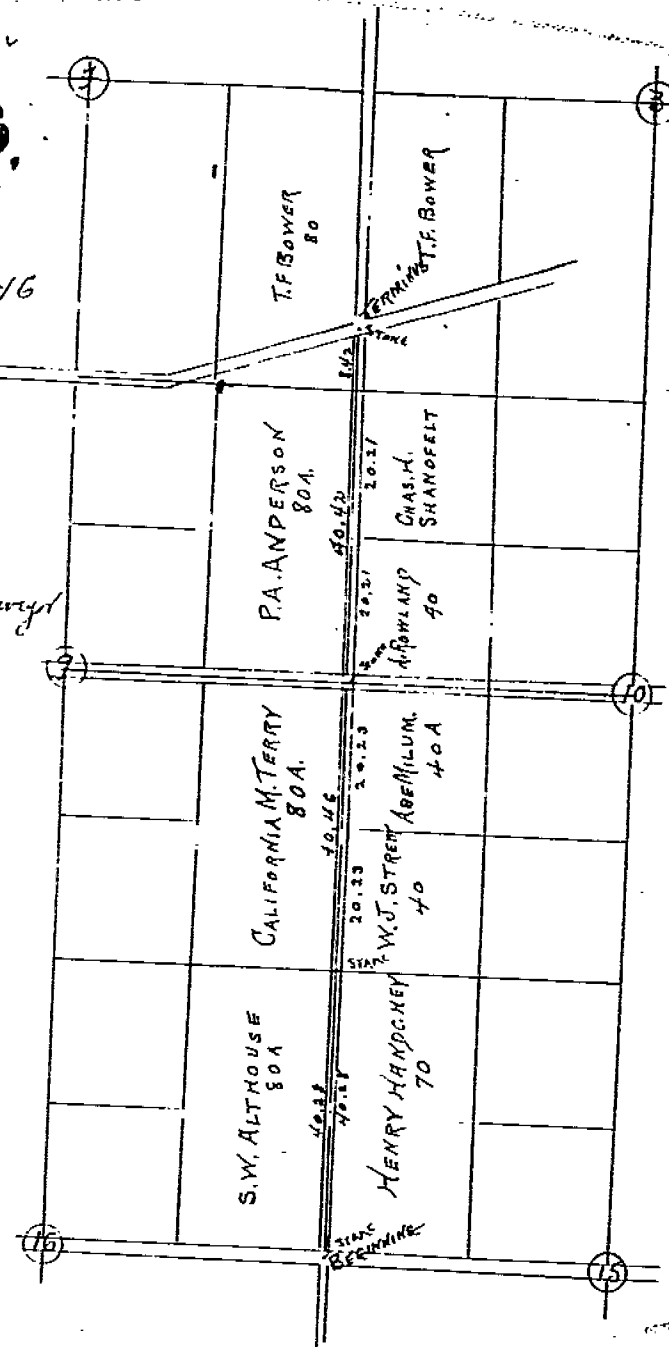

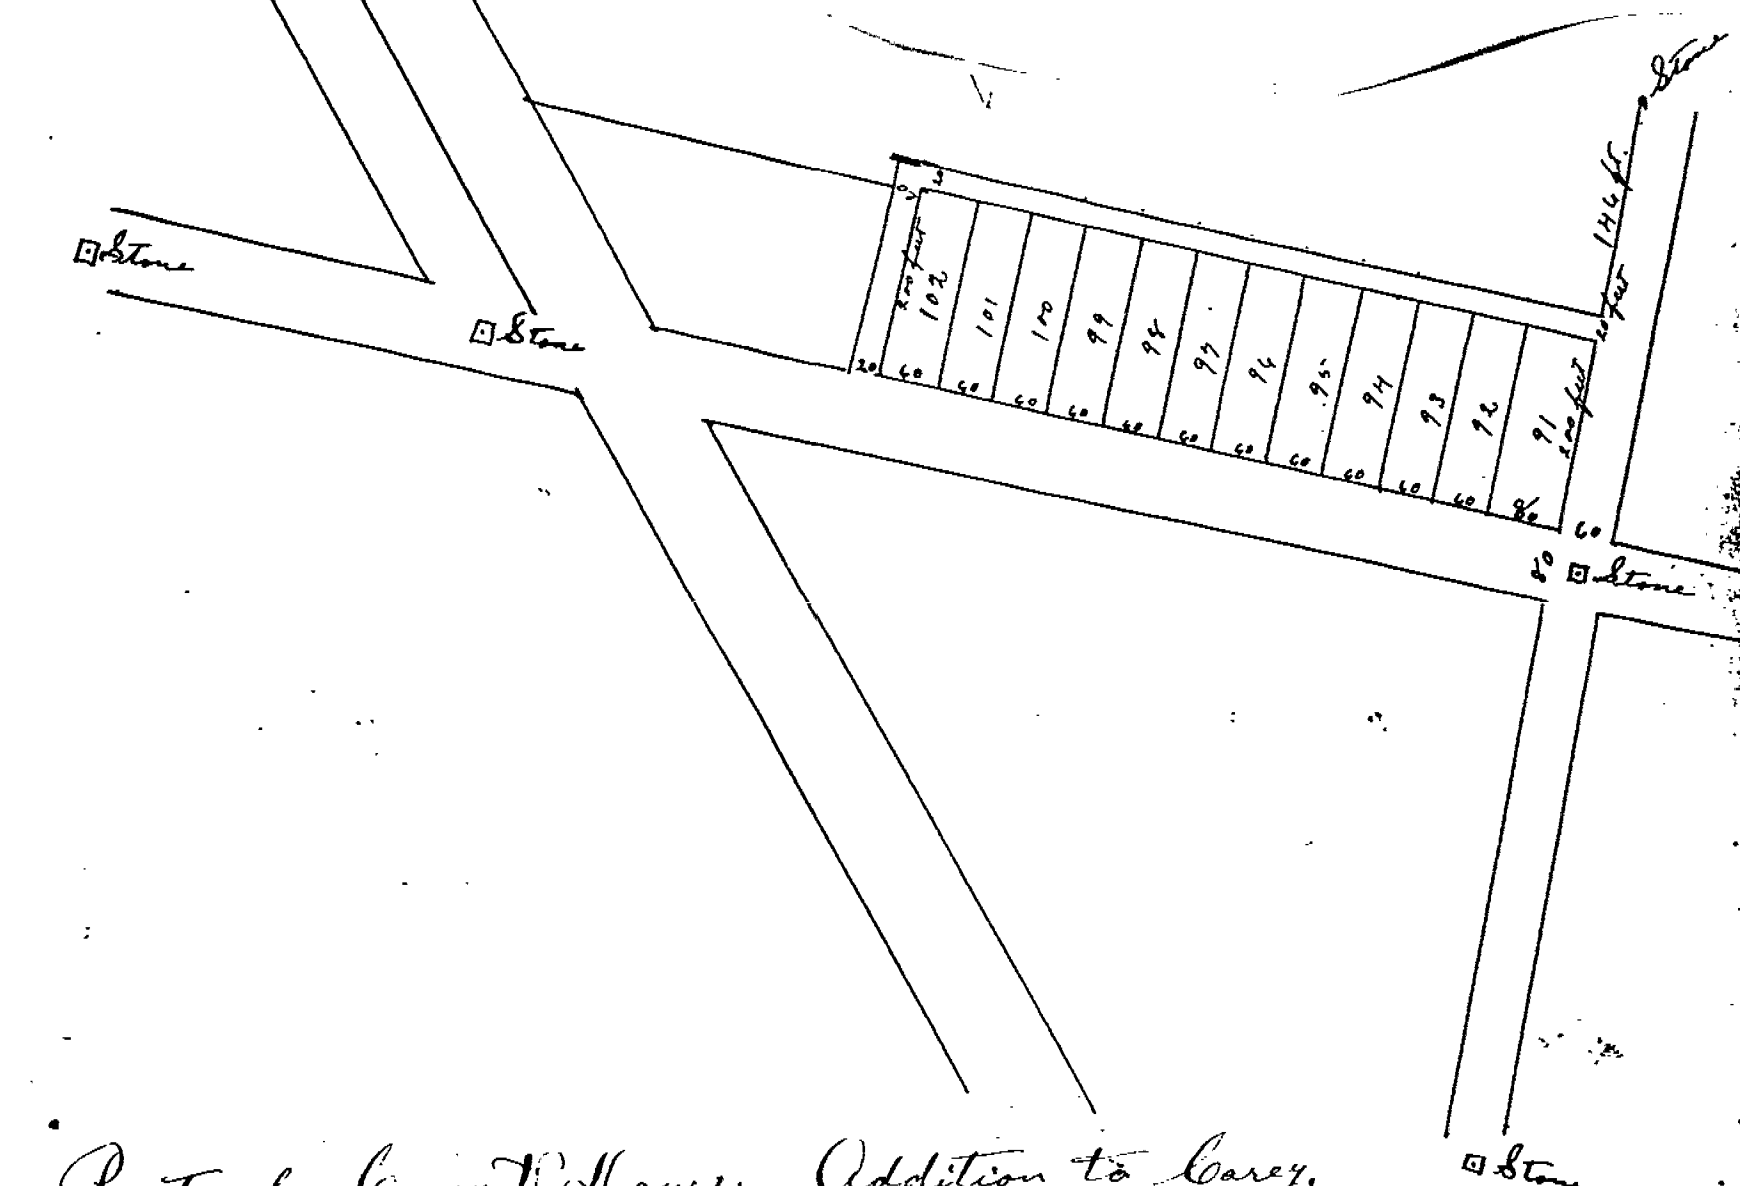

Part of Carey D. Howes Addition to Carey.
 Survey of Lots No. 102, 101, 100, 99, 98, 97, 96, 95, 94, 93, 92 and 91,
 Lot No 91, was platted to be 85 feet wide but there was an error
 in the survey of 5 feet and Lot 91 is only 80 feet wide instead of
 85 feet as it was originally platted. all the other lots are 60 feet
 wide, and they are all 200 feet ^{long} ~~wide~~. the above lot are in
 the SW $\frac{1}{4}$ of Sec 16 T 1 S of R 13 E. Surveyed for Mrs Egg.
 Surveyed April 2nd 1903.
 By C. H. Beausay S. W. Co. C.