

[illegible]

Survey of the South part of the SW $\frac{1}{4}$ of Sec 7 T4S R15E,
Also Survey of the North part of Tract "H" of the Johnson Kerr
Partition, Also Survey of Tract "C" of the Johnson Kerr Partition
Surveyed for Isaac Horton Dec 8th 1903.


PITT
15/16/17/18/19/20/21/22 - 3 - 14

MIFFLIN
13/24 - 3 - 13

VOL 3
PG. 412

TAX MAP COPY
TAX MAP COPY

Survey of Rail Road in Pitt Tp.

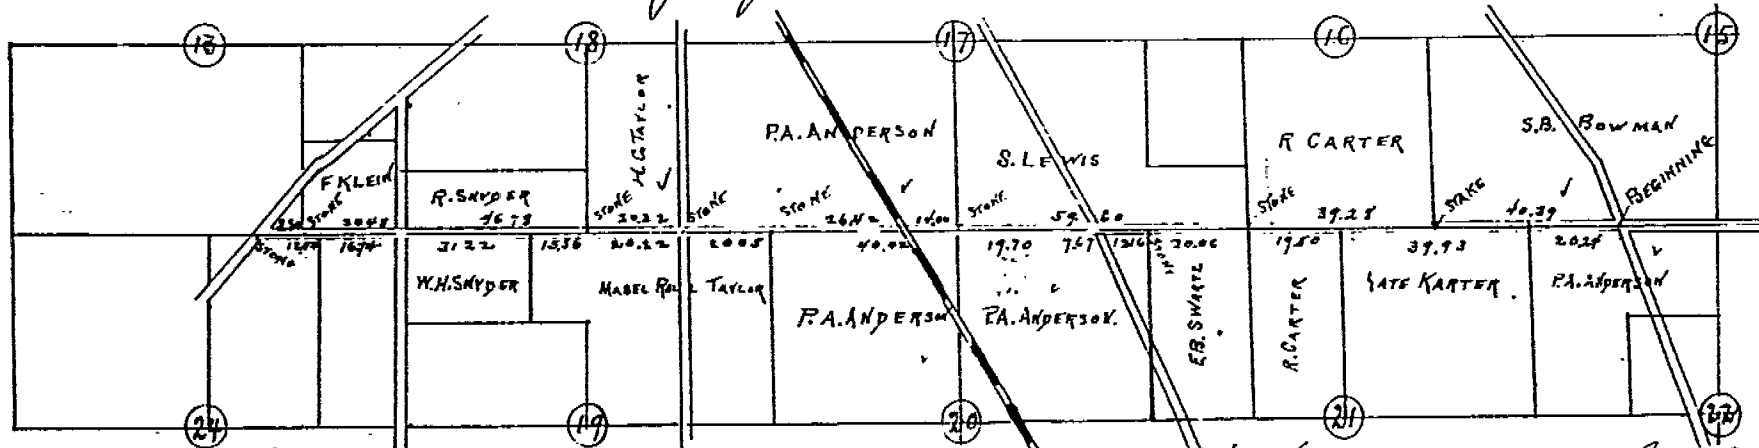

Survey in Sections 15, 16, 17, 18, 19, 20, 21 & 22 of Pitt Tp. and 13 & 24 of Mifflin Tp.
Surveyed for County Commissioners as ordered
by Viewers. By C.H. Beauregard County Surveyor.