

✓

Survey of 133.44 feet off of the South end of
out lots 155 and 156 in the Village of Upper
Sandusky Ohio. for Catholic Parochial School
March 13 1908
A. B. Beaumont
County Surveyor.

BIGELOW
STREET 60'

STREET 30'

STREET 82 1/2

8TH. STREET 82 1/2'

O.L. 156.

O.L. 155.

FINLEY STREET 82 1/2'


113.44
HOLE IN FLAGSTONE
SIDE WALK.

© STONE

TAX MAP COPY

OUTLOT
155, 156
VOL.3
PG.485

No 485

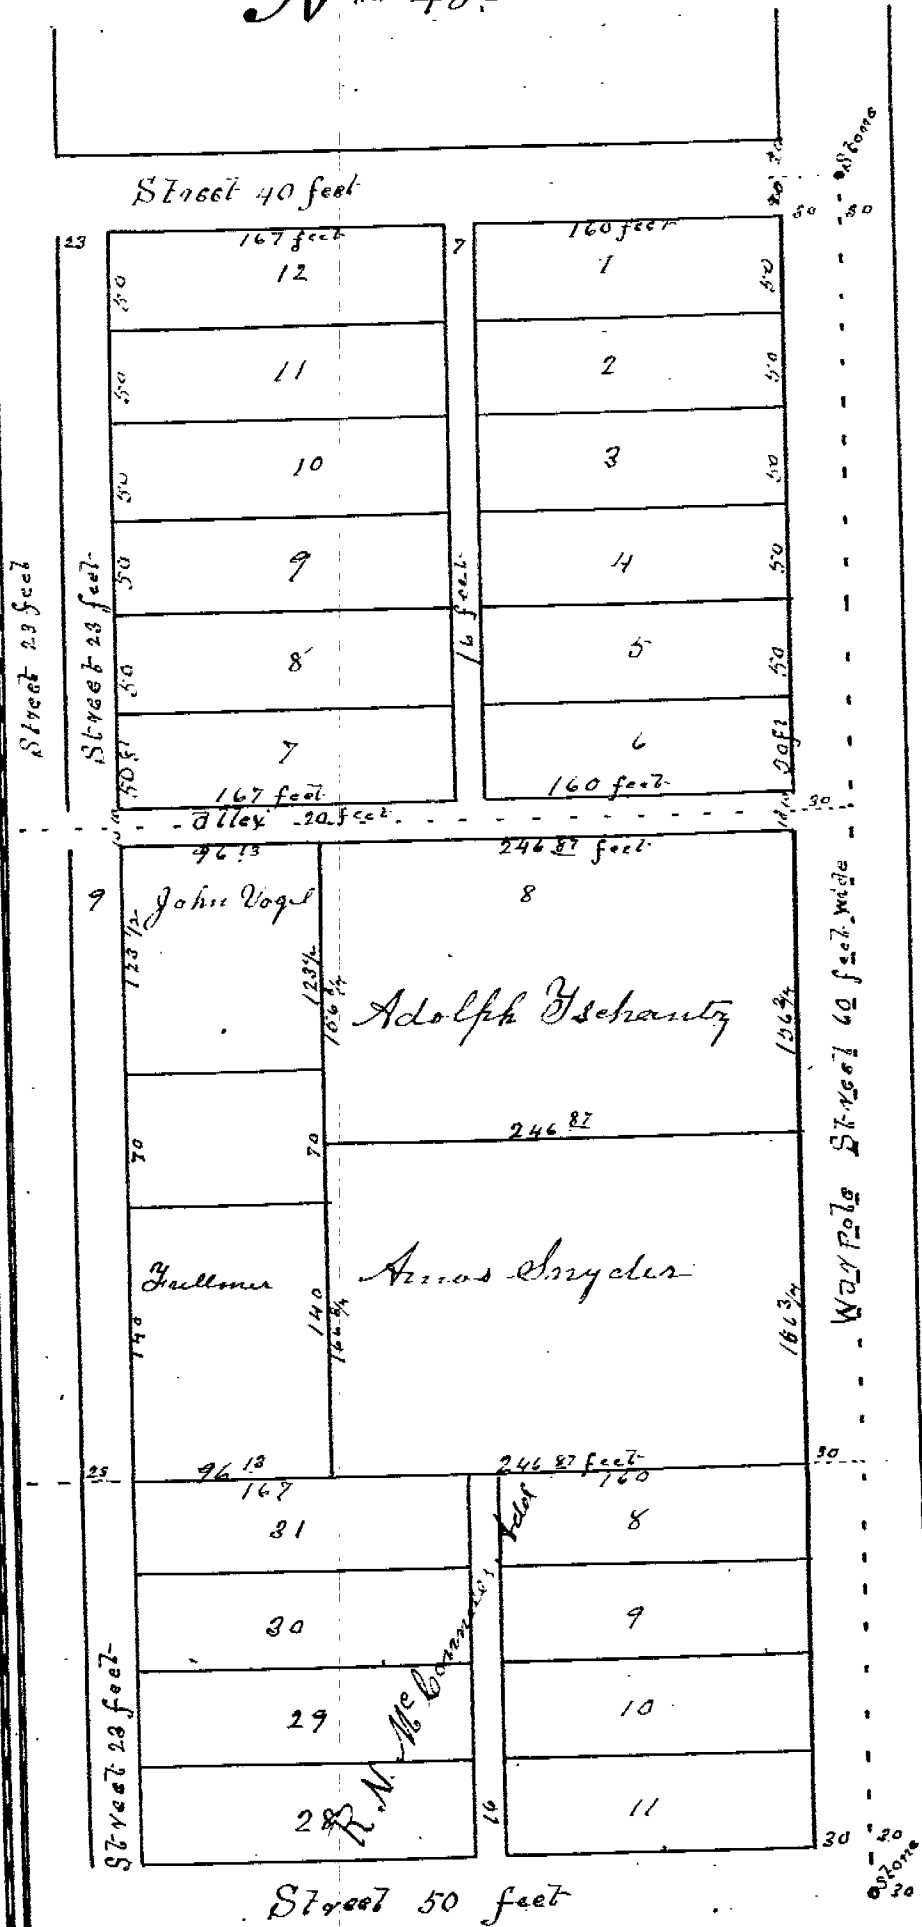

John McGinnis Subdivision
of Out Lot No 7 and the
East Part of Out Lot No 6
of C Y Piersons Addition
to Upper Sandusky Ohio
Surveyed in March 1905
by Greck and Schoenberger

No 486

Survey of Out Lot No 8
and the East Part of Lot 9
of C Y Piersons Addition to
Upper Sandusky Ohio
Surveyed April 24th 1905
C H Bransay & Jacob Greck Sur

