


TAX MAP COPY
TAX MAP COPY


Survey No. 787

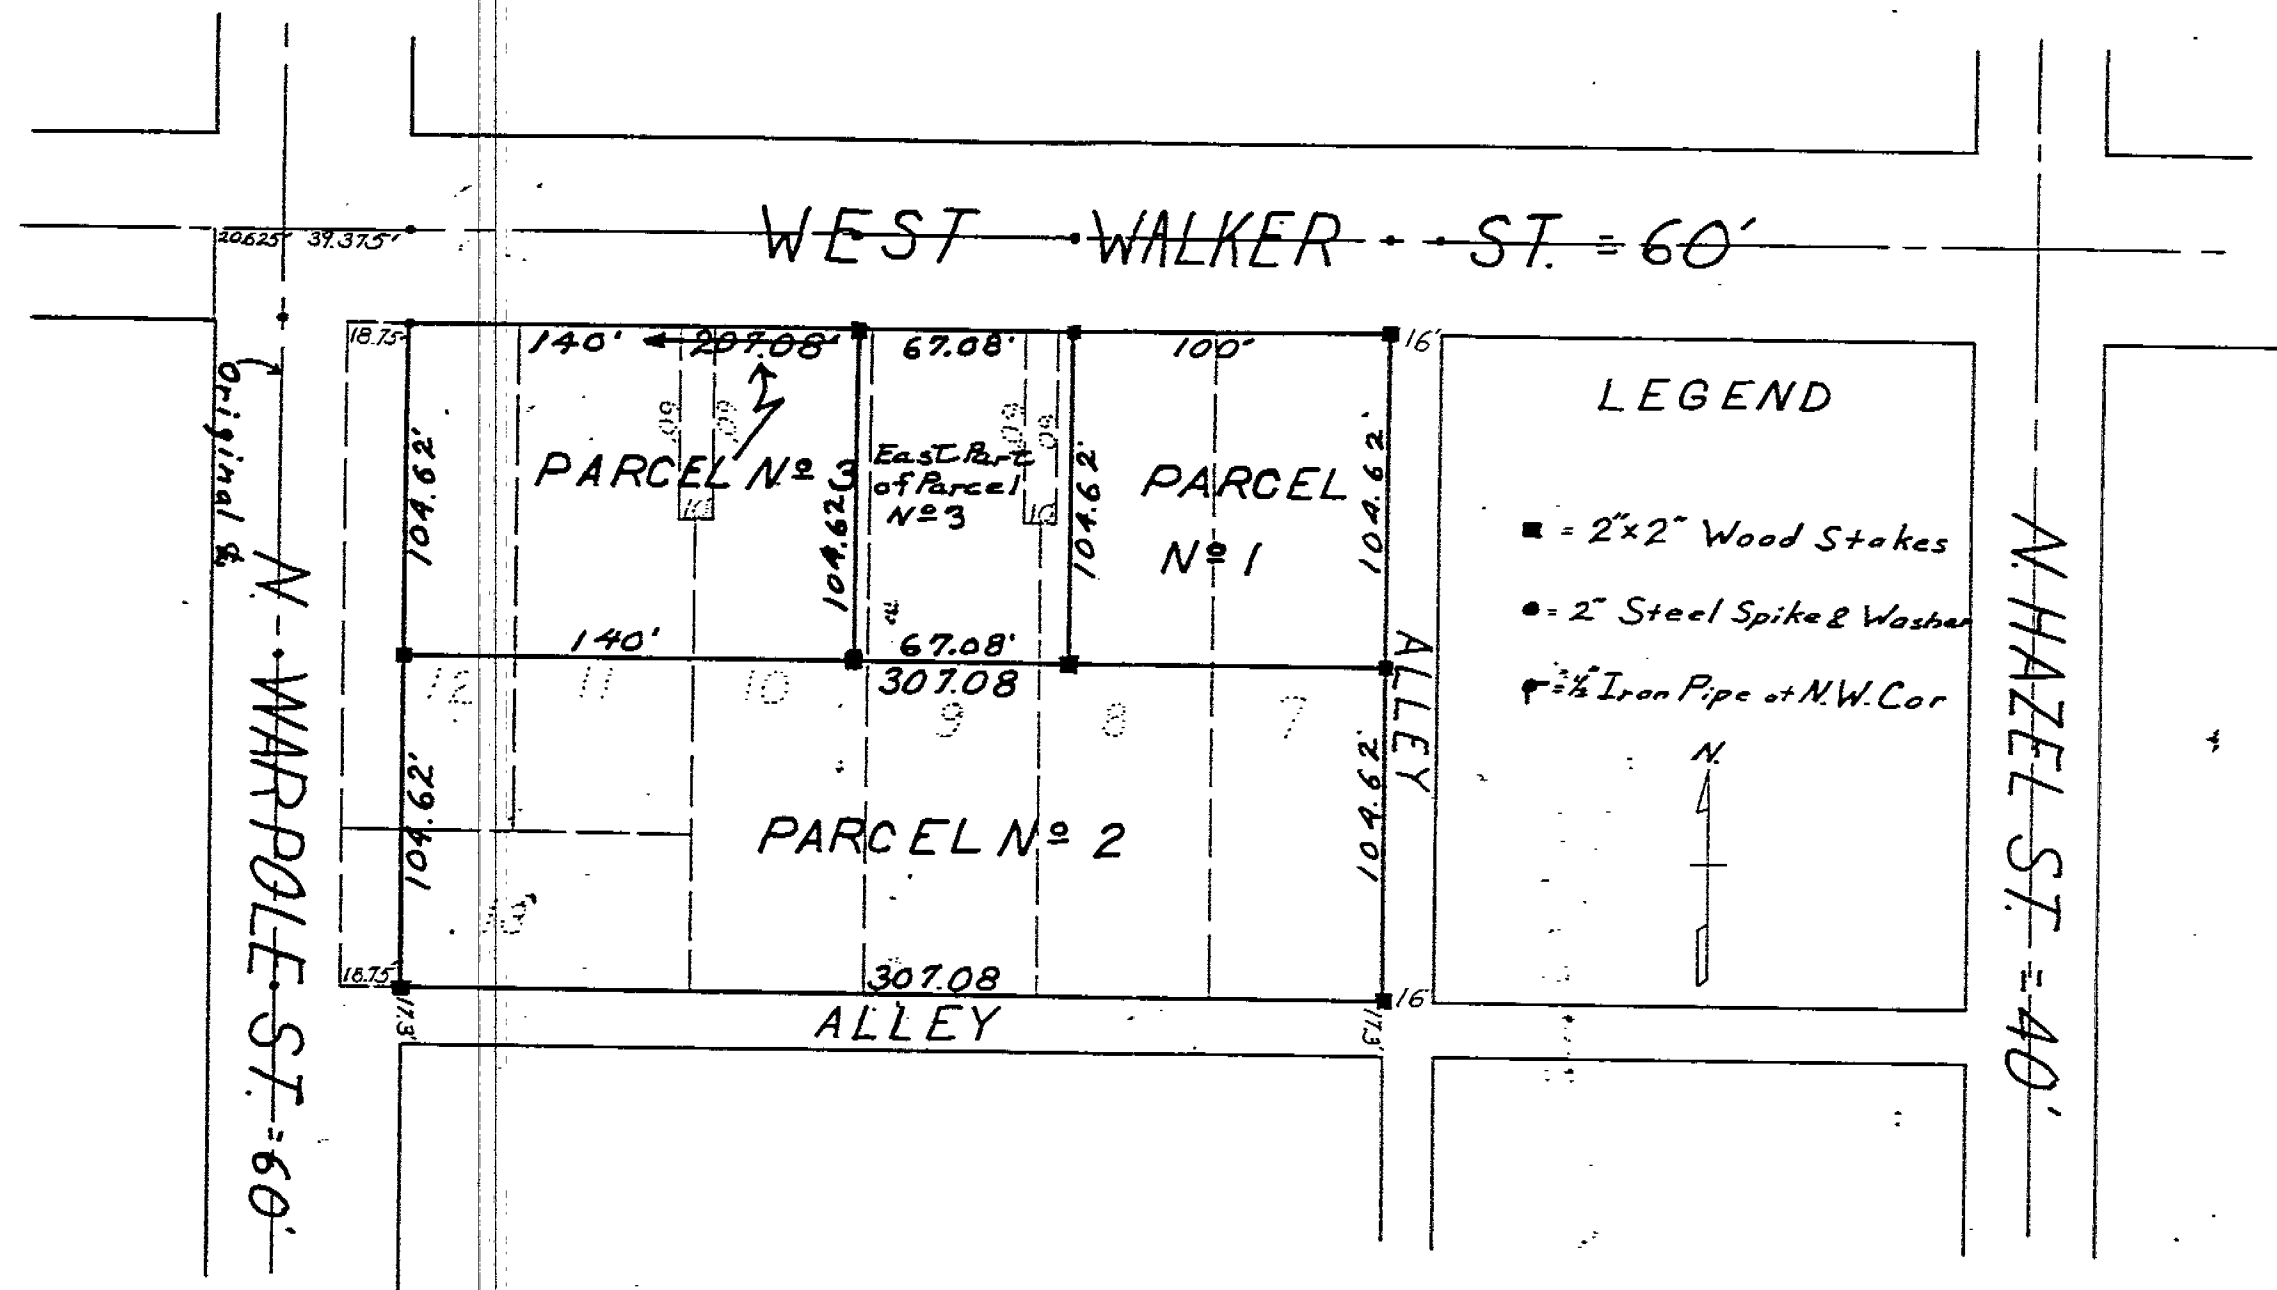

Survey plat of parts of lots 7-8-9-10-11-12 & 13 in Lowry & Gamber's Subdiv. of T.E. Grisell's Subdiv. of Original Outlots No. 177 & 178 in the Village of Upper Sandusky, Ohio.
Made for D.E. Merrick, July 15, 1950.
A.J. Moon - Registered Surveyor No. 661
R.H. Hehr - " " No. 1159

Revised Jan. 23, 1951 to show East Part of Parcel No. 3.
R.H. Hehr

Survey № 778.

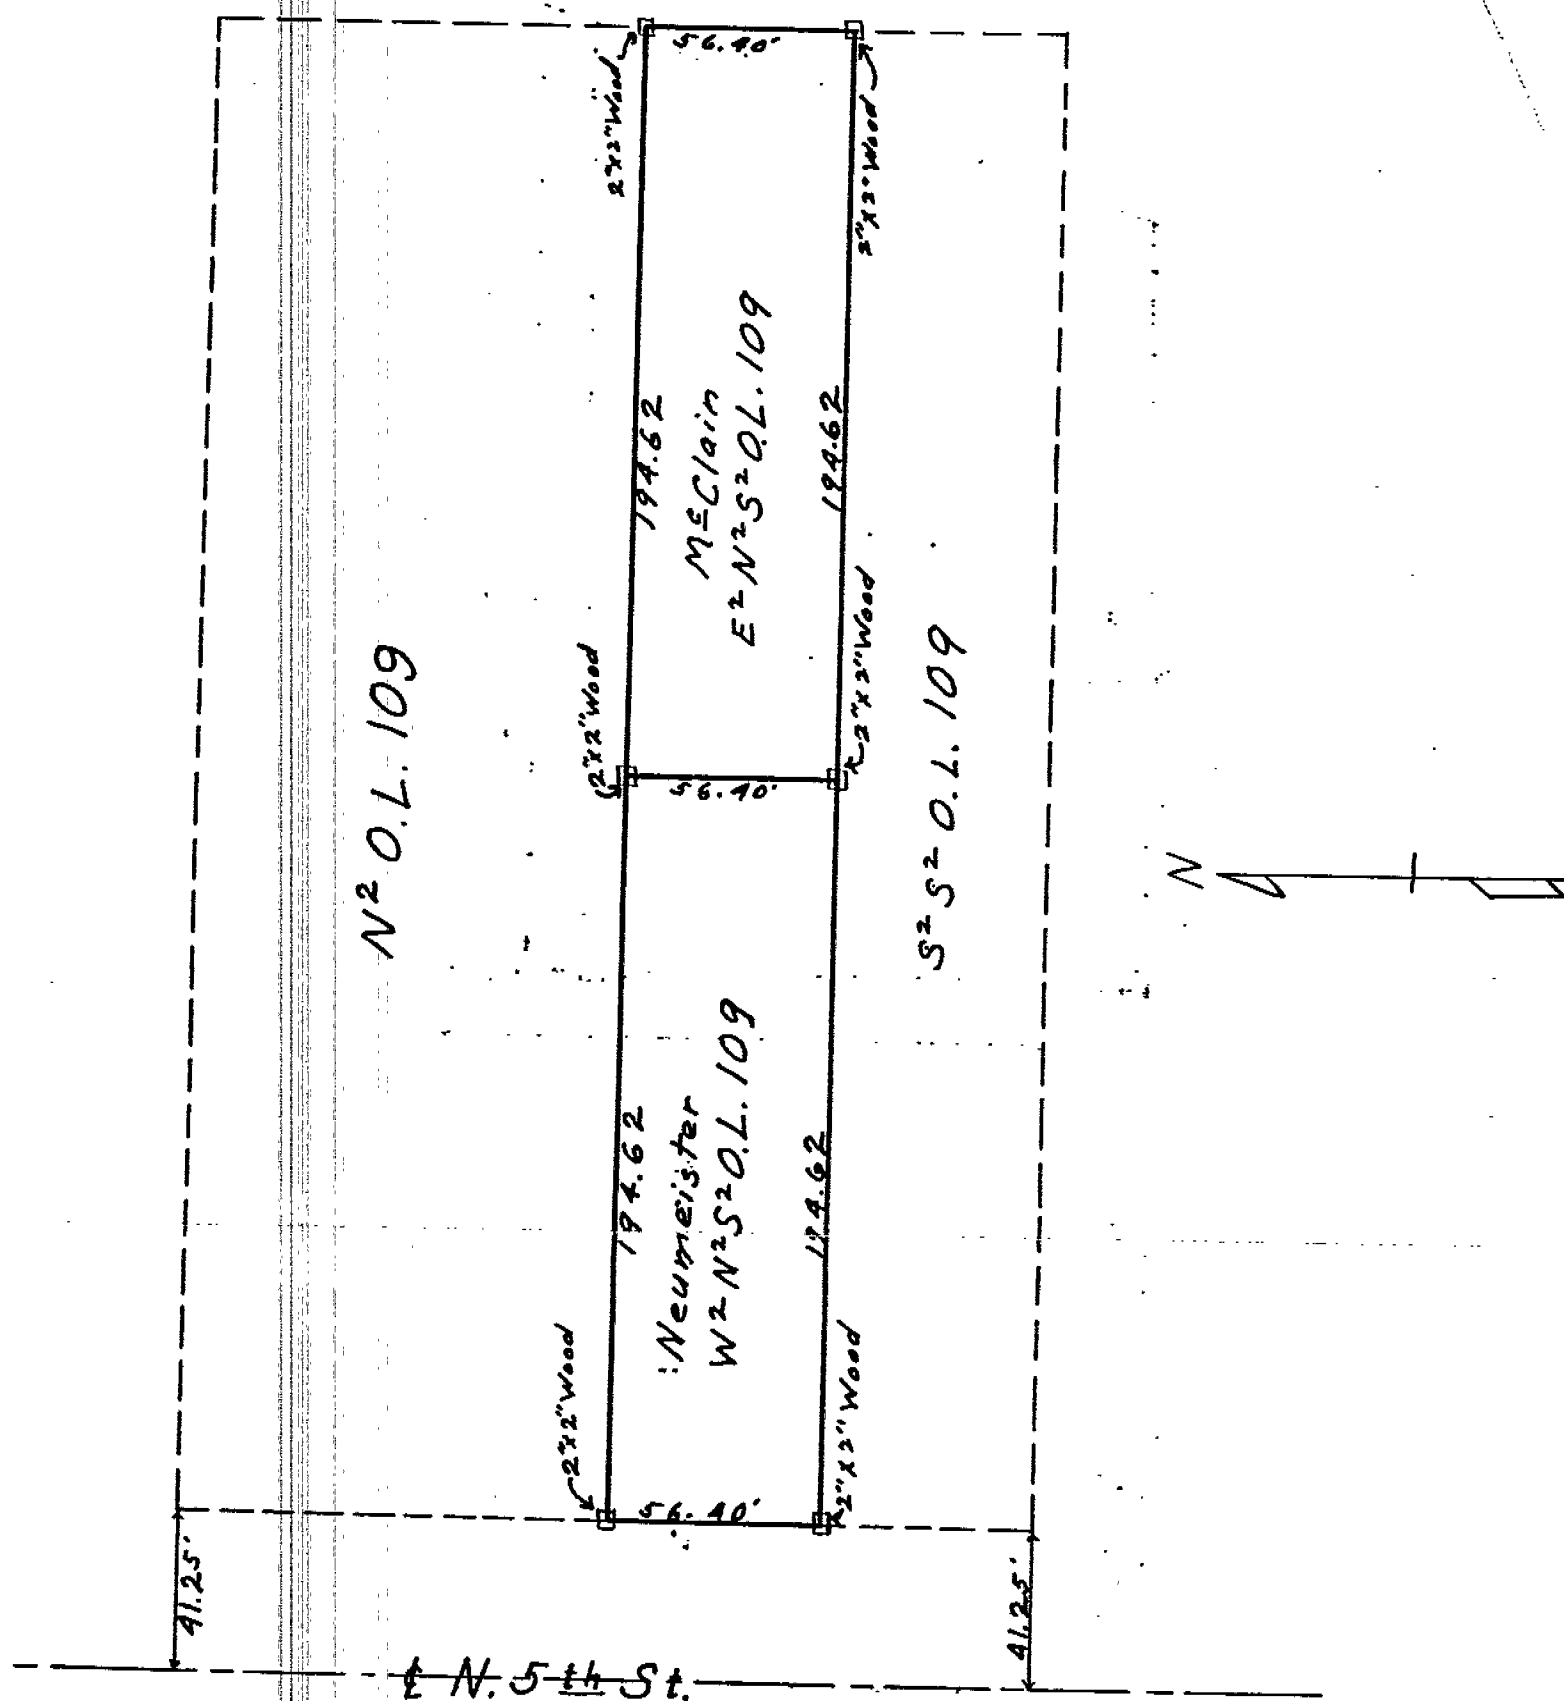

Plat of Survey Made for Floyd H. McClain
of Part of Original Outlot No 109 in the Village
of Upper Sandusky, Ohio

Made by A. J. Moon Reg. Survey or No 661
and. R. H. Hehn " " No 1159

Recorded May 9, 1950