


SURVEY NO 795

Also a strip of land 6 feet in width East & West (194.75 feet in length North & South in original Outlot No 173 and described as follows, beginning at the South East Corner of the East Half of the West Half of said Outlot, thence proceeding North 194.75 feet along the East Line of said East Half of the West Half of said Outlot to a point; thence at Right Angle to last said line 6 feet to a point; thence South parallel to and 6 feet from said East line 194.75 feet to a point in the South line of said Outlot; thence West along the South Line of said Outlot 6 feet to the place of beginning, all in Upper Sandusky, Ohio and adjoining the first described tract.

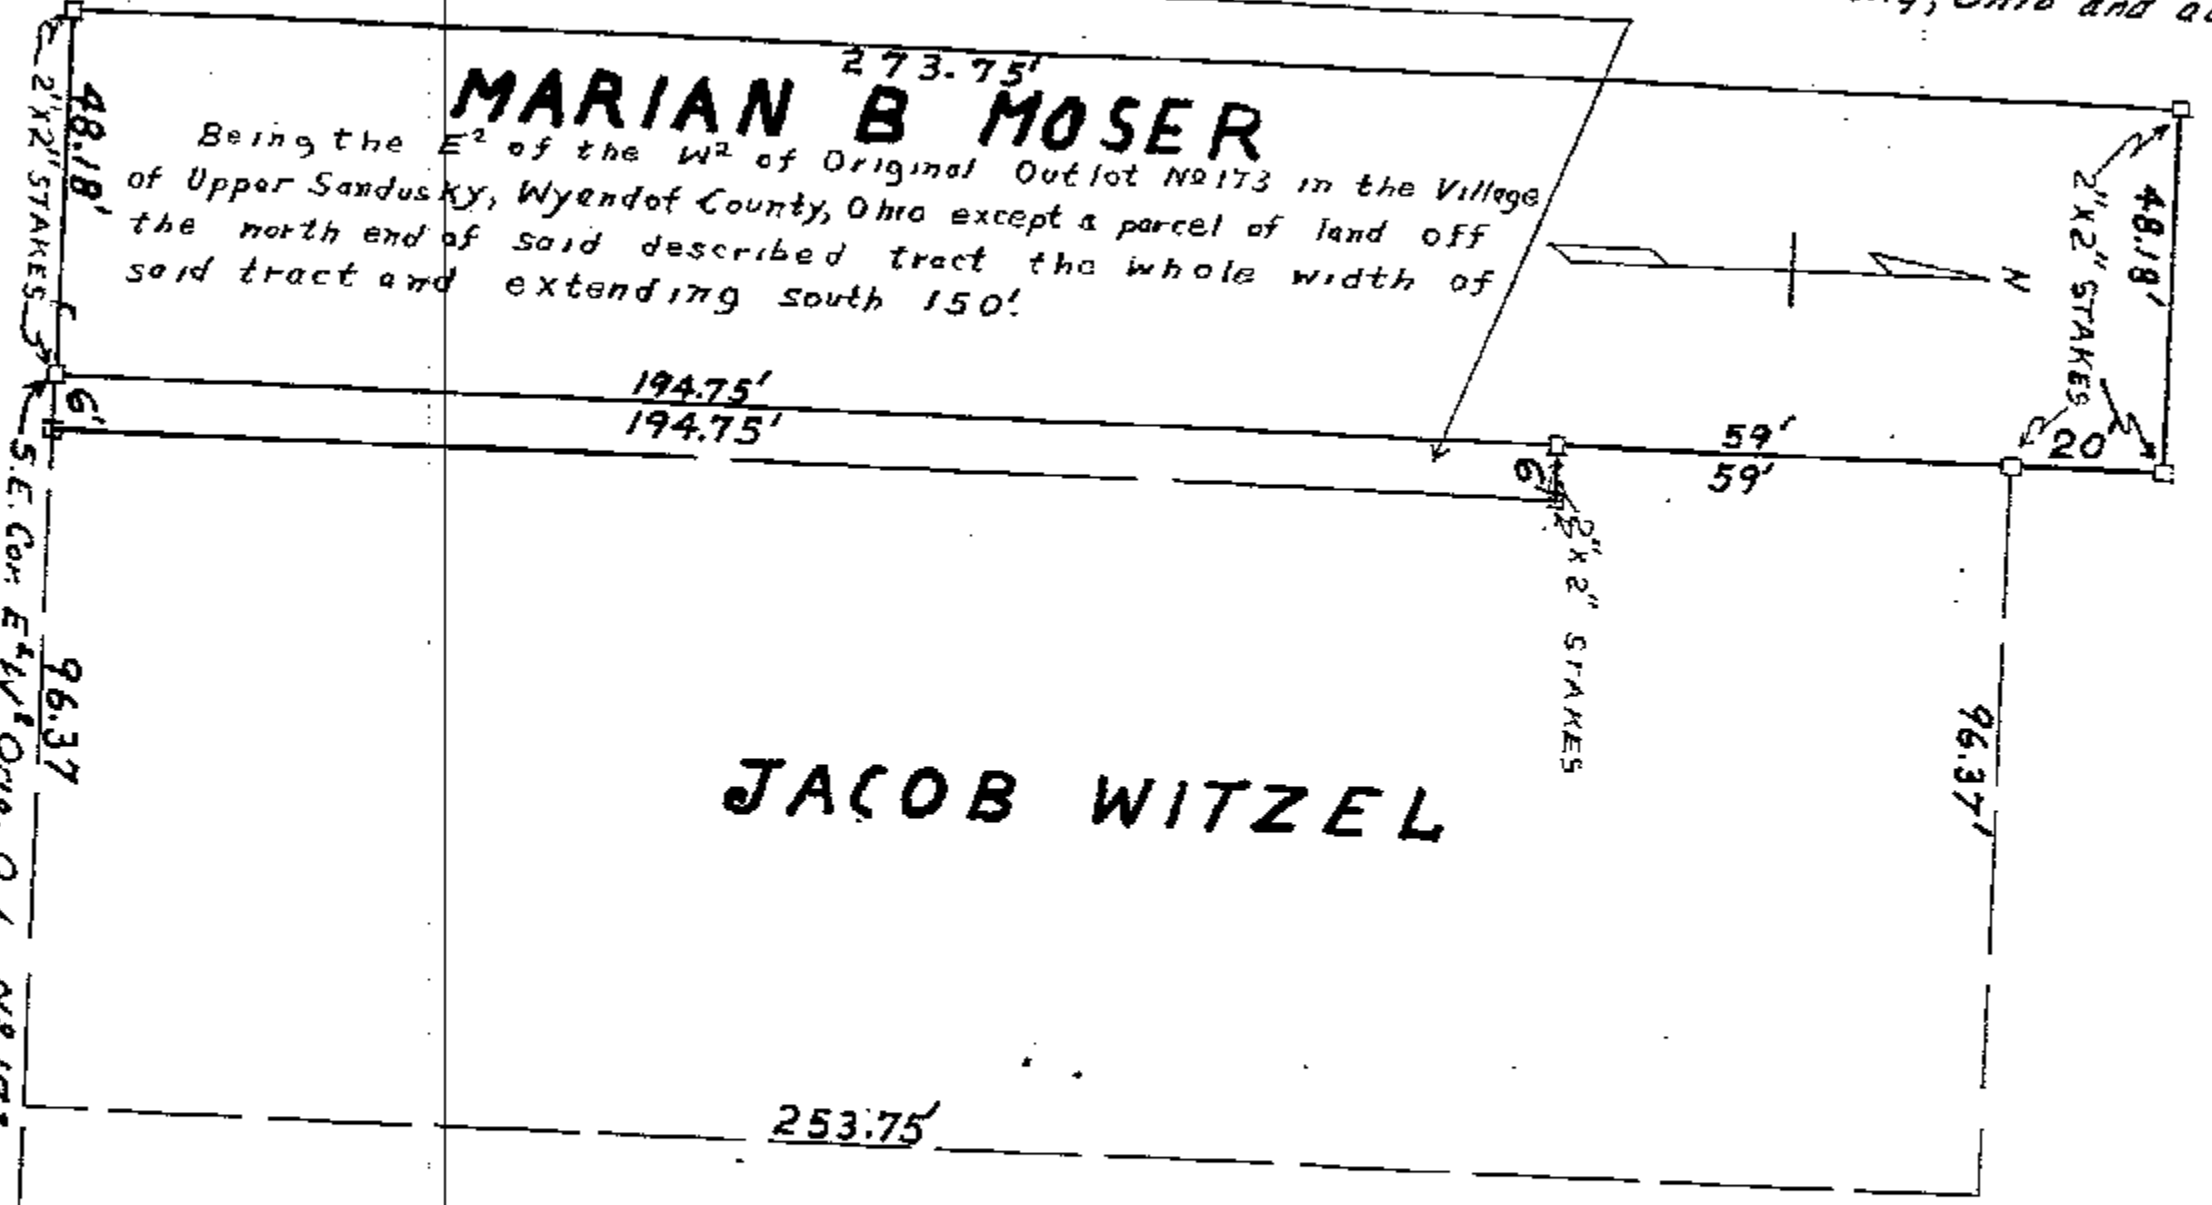

Survey of part of Original Outlot No 173 in Upper Sandusky,
Ohio made for Marian B. Moser by A. J. Moon - Reg. Surveyor No 661
and R. H. Hehr - Reg. Surveyor No 1159
WYANDOT AVE. 99' WIDE
March 14, 1951
Revised 5-2-51