


OUTLOT
214
VOL. 4,
PG. 4

TAX MAP COPY

4

SURVEY N^o 816-A

N

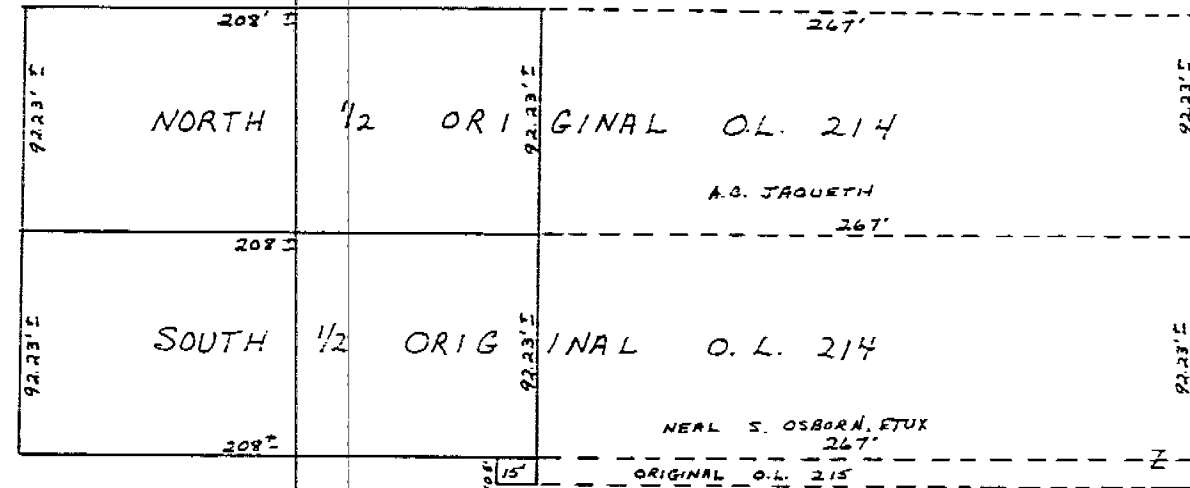

HENDERSON AVE.

EIGHTH STREET


N¹/₂ + S¹/₂ ORIGINAL O.L. 214
UPPER SANDUSKY, WYANDOT CO., OHIO
BY R.H. HEHR
OHIO REG. SURV. NO. 1159
RECORDED JAN. 29, 1979

LANDS IN CRANE
5-3-14

VOL. 4,
PG. 4

MAP COPY

SURVEY N^o 816-B

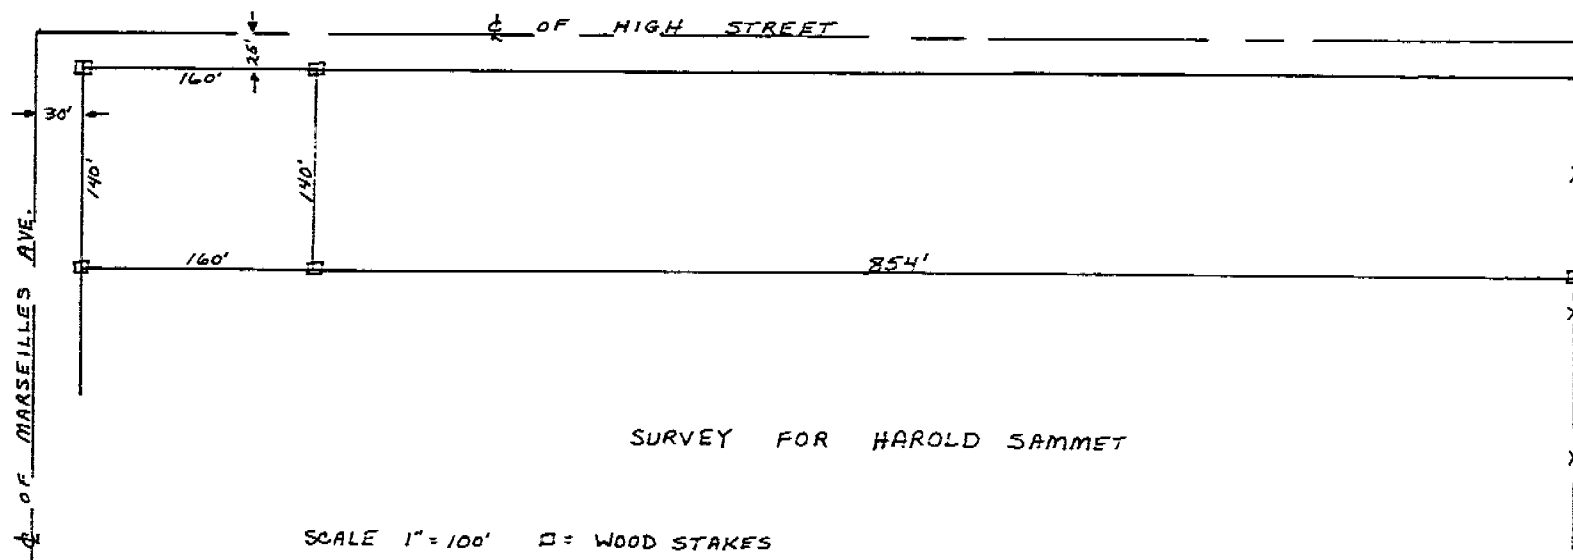

SURVEY FOR HAROLD SAMMET

SCALE 1" = 100' □ = WOOD STAKES
SEC. 5 T 3 S, R 14 E CRANE TWP.
WYANDOT CO., OHIO 1347.50' SOUTH OF
THE N.W. CORNER
BY A.J. MOON
OHIO REG. SURV. NO. 661
DATE MAY 16, 1956
RECORDED JAN. 30, 1979