


AX MAP COPY


SURVEY - N° 823

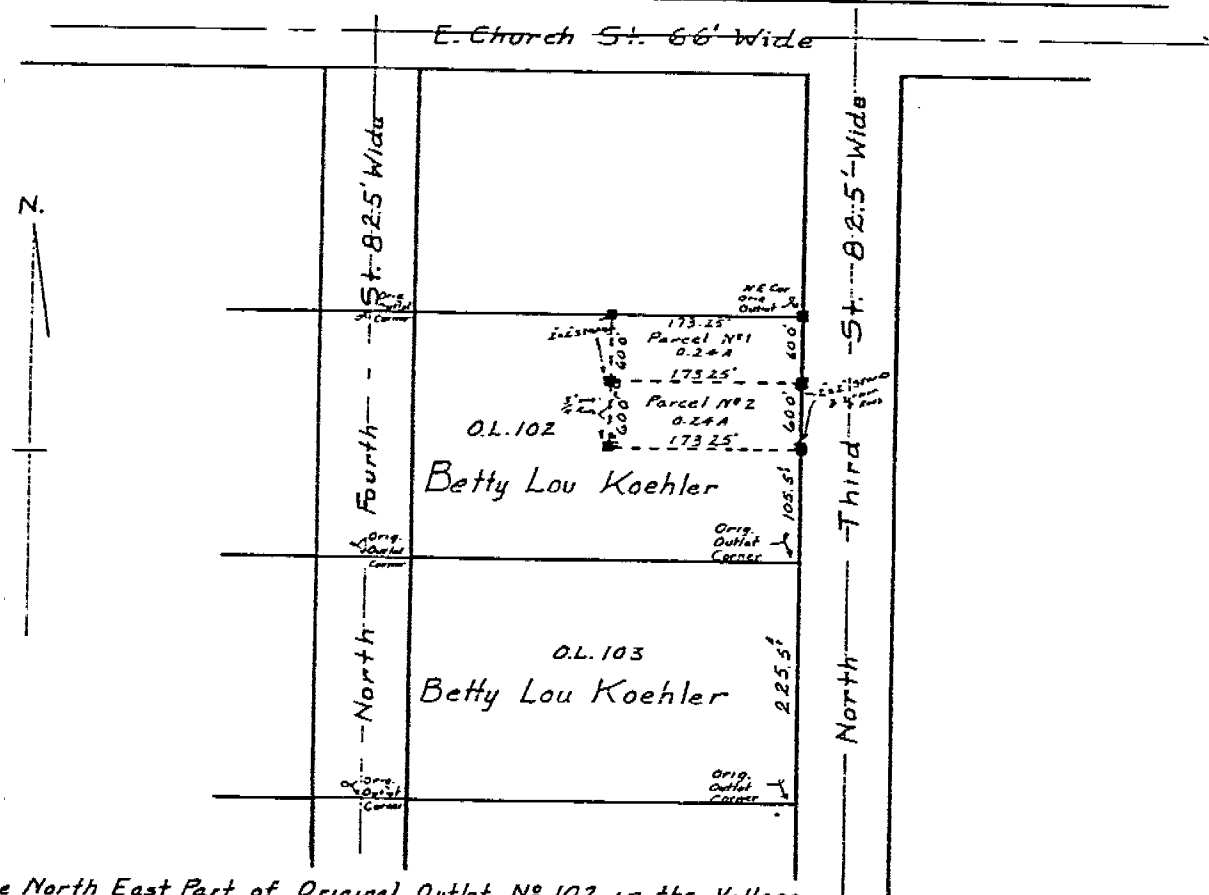

Survey plat of the North East Part of Original Outlot N° 102 in the Village of Upper Sandusky, Wyandot County, Ohio. Shown as parcels N° 1 & 2 Made for Betty Lou Koehler 12-4-'53
Recorded in Survey Record Vol. 4, Page 11. R. H. Hehr, Ohio Registered Surveyor N° 1159
(Sig.)

..IX MAP COPY

SURVEY - N^o 824

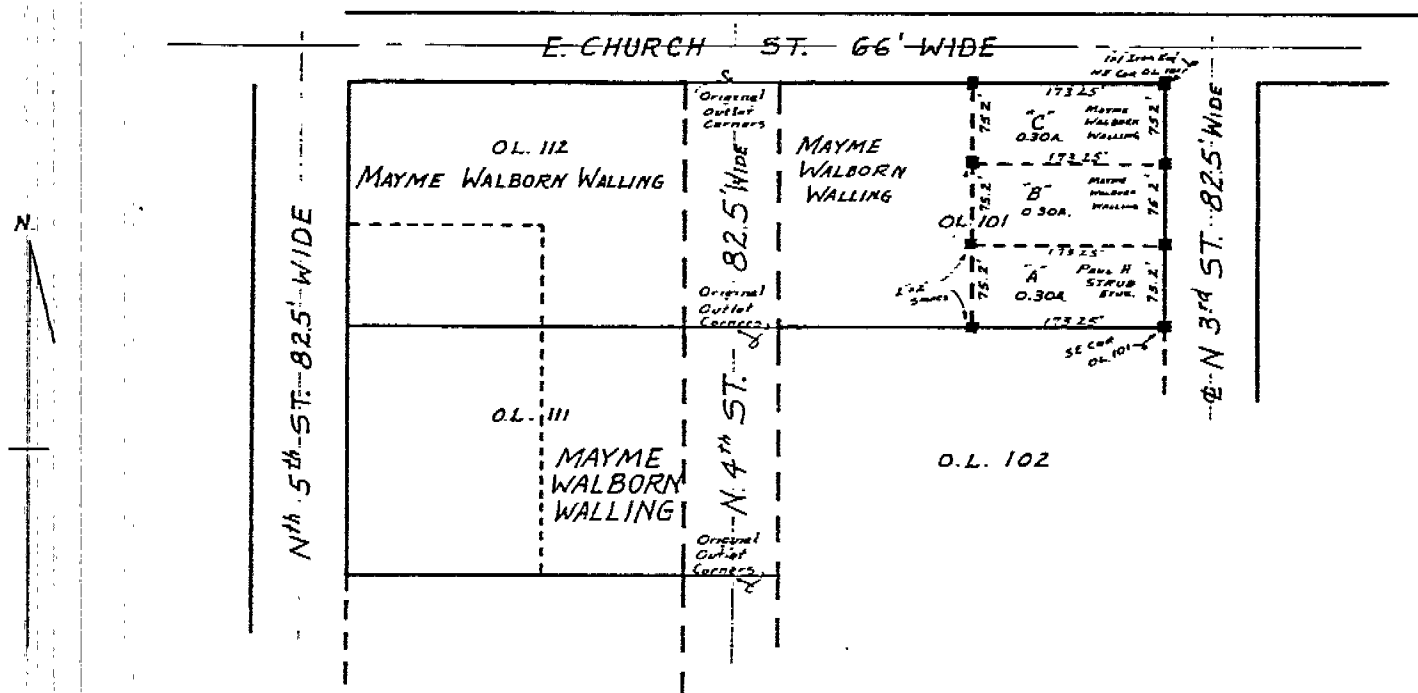

Survey Plat of the East Parts of Original Outlot N^o 101 in the Village of Upper Sandusky, Wyandot County Ohio. Shown as parcels N^o A-B-C. Made for Mayme Walborn Walling on 12-4-53, Wyandot County Survey Record Vol. 4 Page 11 R. H. Hehr Reg. Surveyor N^o 1159
(24)