


TAX MAP COPY
TAX MAP COPY


SURVEY N° 828

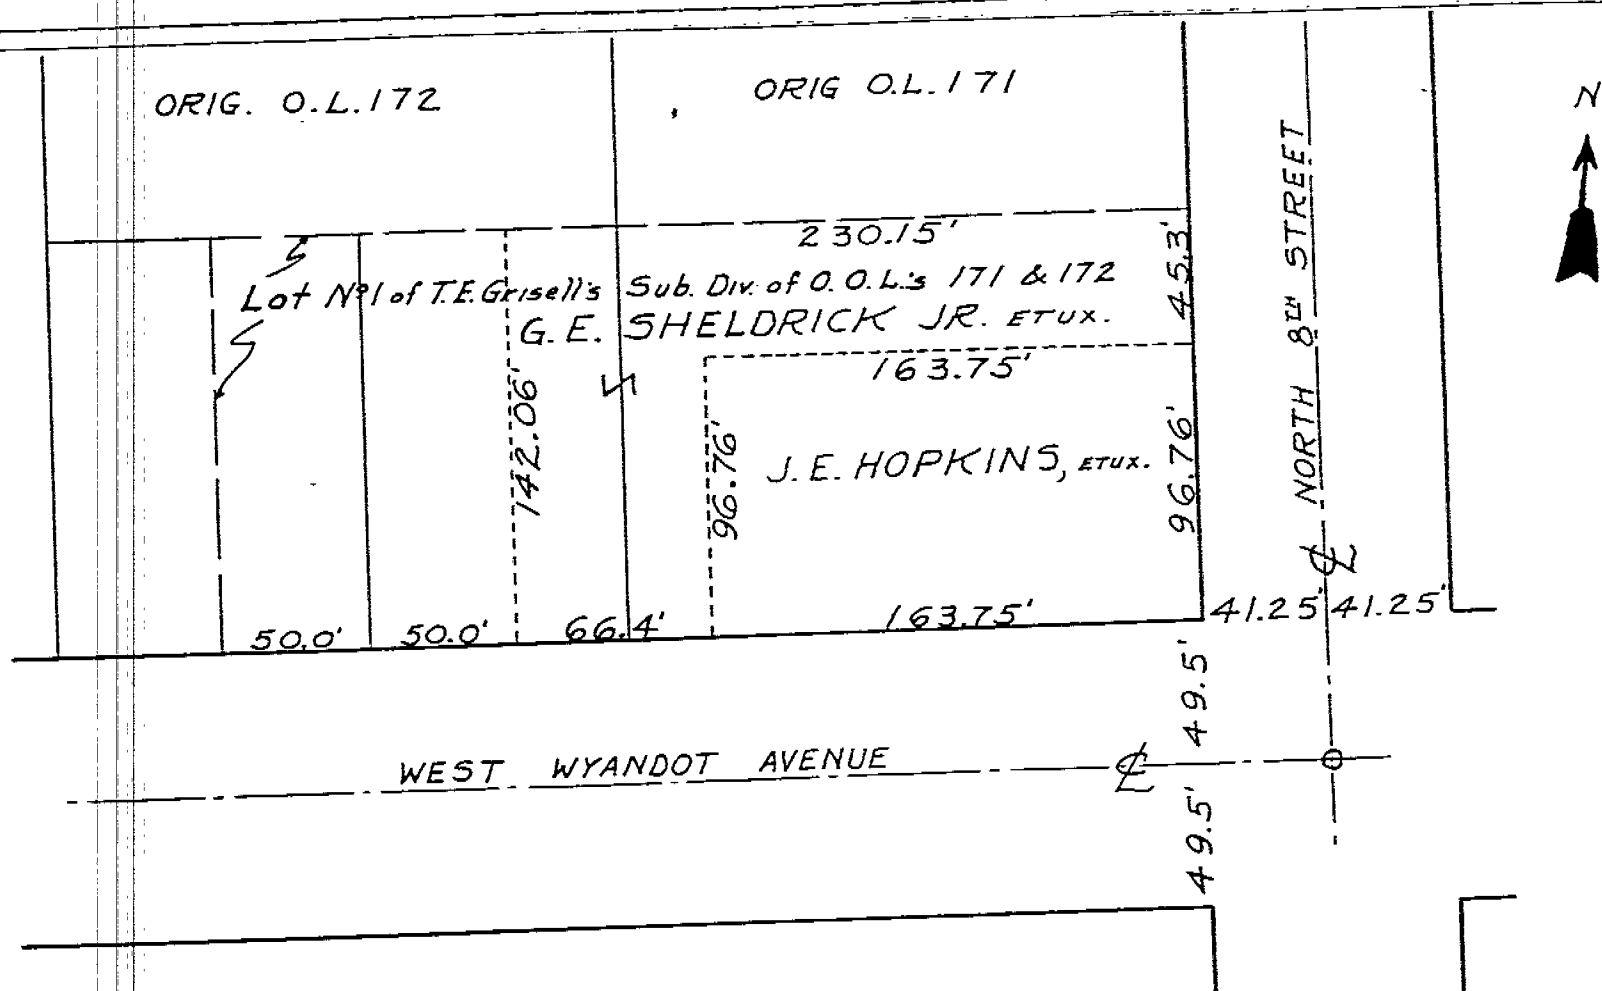

Plat of Survey of parts of Original Outlots N° 171 & 172 later known as part of Lot N° 1 of T.E. Grissell's Sub-Div. of Original Outlots N° 171 & 172 all in the Incorporated Village of Upper Sandusky, Wyandot County, Ohio. Made for G.E. Sheldrick, Jr. and J.E. Hopkins during April & May - 1954 by Ray H. Hehr & Associates
Certified True and Correct Ray H. Hehr. 5/26/54 Ohio Registered Surveyor N° 1159

TAX MAP COPY

TAX MAP COPY

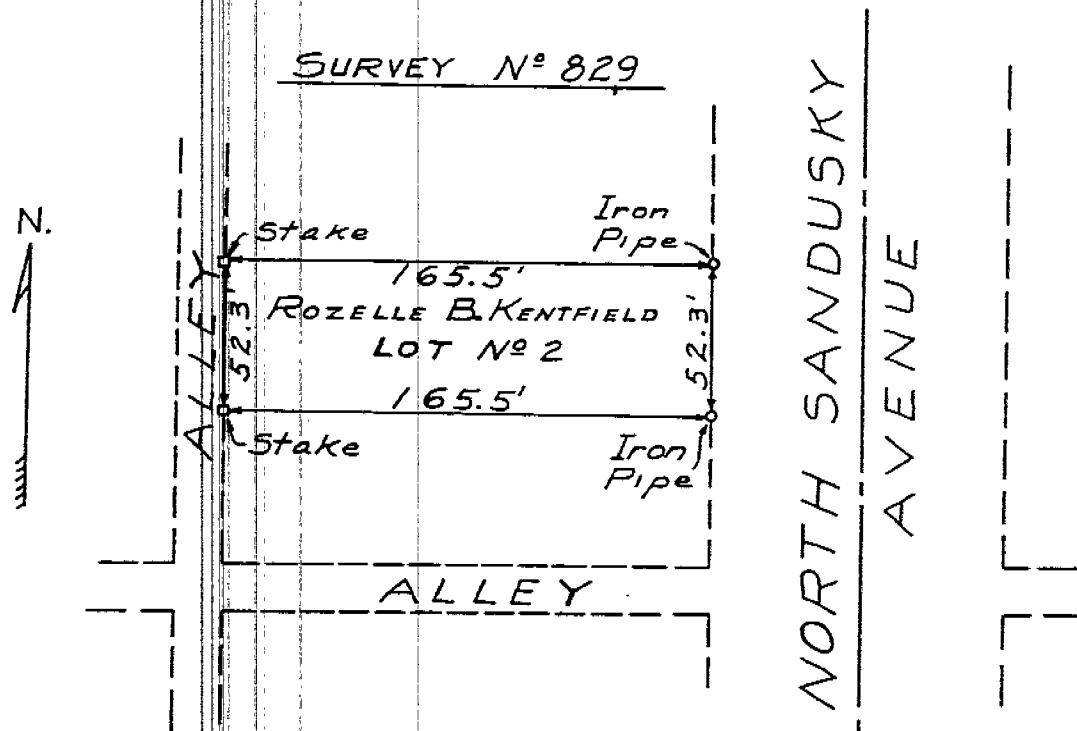

Survey Plat of Lot N° 2 of L.R. Seaman's Sub-Division of Original Outlot N° 121 in the Incorporated Village of Upper Sandusky, Wyandot County, Ohio. Made for Rozelle B. Kentfield July 3, 1954 by R.H. Hehr and Associates. Recorded in Survey Record Vol. 4 page 19 on file in Engineers Office at Upper Sandusky, Ohio. Certified True & Correct July 29, 1954 R.H. Hehr (sig.)
Ohio Registered Surveyor N° 1159