


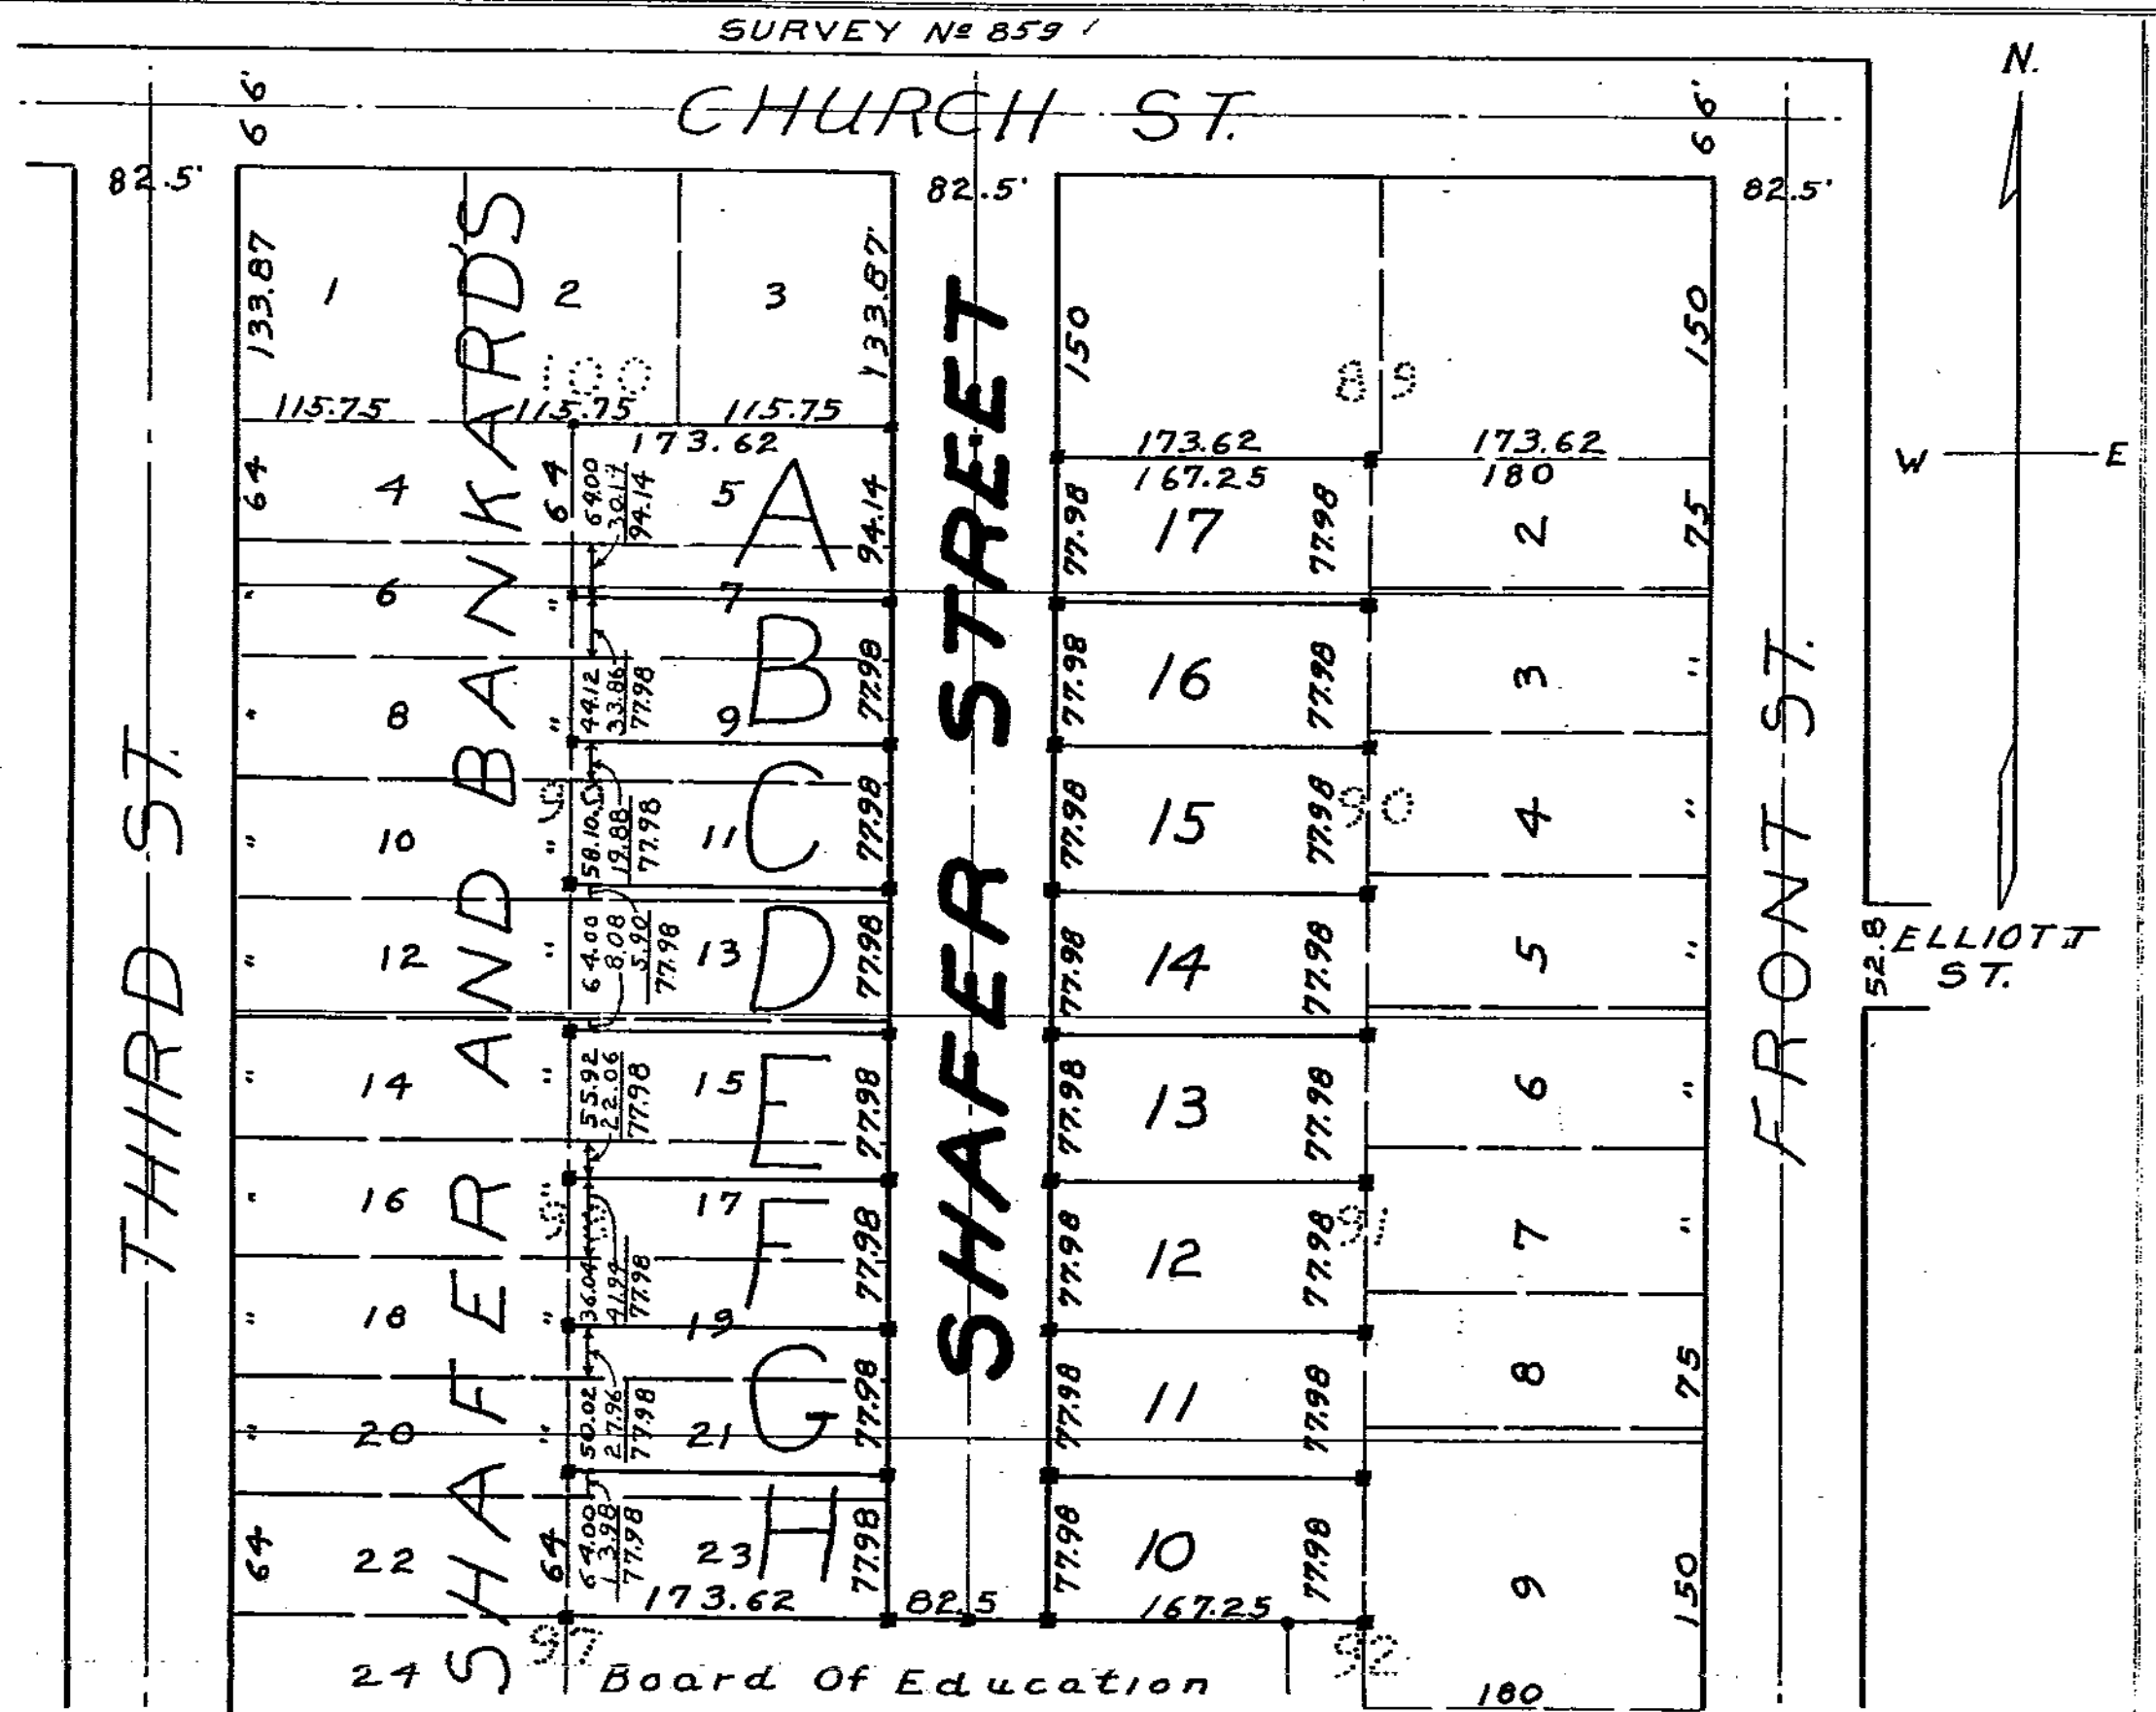

÷ PARCELS ON SHAFER STREET ÷

Survey Plat Of Parts Of Original Outlots N^{os} 89-90-91 & 92 Showing The Division Into Parcels N^{os} 10-11-12-13-14-15-16 & 17 Fronting On Shafer Street. Made For DALE D. KIMMEL.

Survey Plat Also Shows The Division Of Lots N^{os} 5-7-9-11-13-15-17-19-21 & 23 Of SHAFER AND BANKARD SUBDIVISIONS Divided Into Parcels Having Frontages On The West Side Of Shafer Street Corresponding With Lot Lines And Frontages On The East Side Of Shafer Street Excepting The Last Lot To The North, Made For F. W. BANKARD.

All In Upper Sandusky, Wyandot County, Ohio.

Certified True And Correct To The Best Of My Knowledge On Oct. 3, 1956.

(SIGNED) *Raymond H. Hehr*, Ohio Registered Surveyor N^o 1159.
Survey Record Vol. 4, Page 69.

TAX MAP COPY

TAX MAP COPY

SHAFER AND BANKARD'S SUBDIVISION
OUTLOTS 89, 90, 91, 92, 97, 98, 99 & 100

LANDS IN CRANE
28-2-14

VOL. 4
PG. 69