


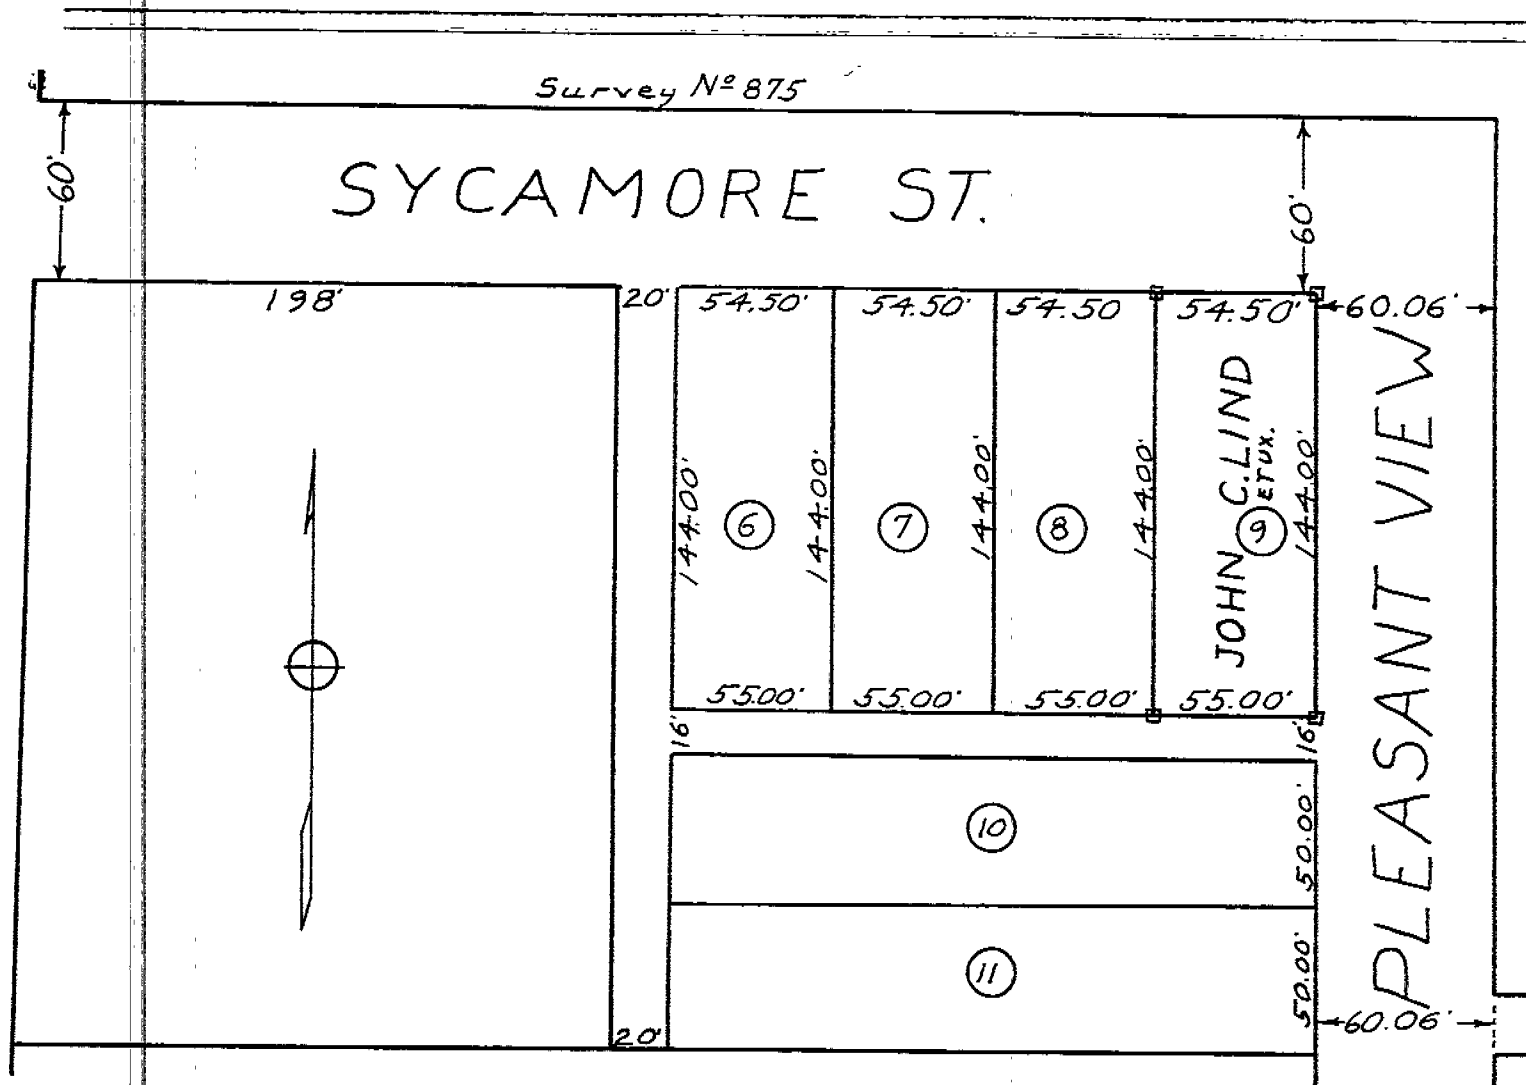


Upper Sandusky-----Wyandot County-----State of Ohio
Morris Meyers Sub-Division Of Part Of Brinkerhoffs Addn.
Survey plat of Lot N° 9 in above said Village made for
John C. Lind in September, 1957.
Recorded in survey record Vol. 4, Page 87 on file in
the office of the Wyandot County Engineer.

Certified True And Correct To The Best Of My Knowledge

(7216) Raymond H. Felt 9/30/57
Ohio Registered Surveyor #1159.

TAX MAP COPY

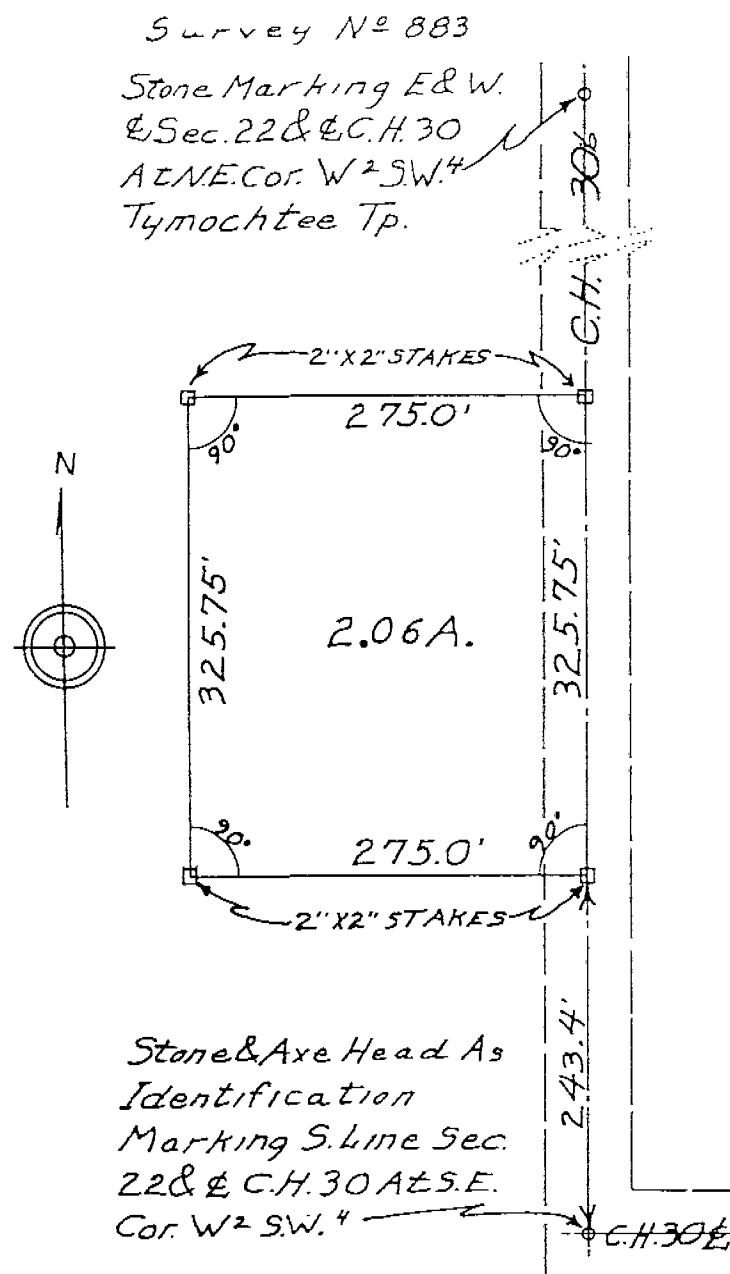

Survey Plat of A. 2.06 Acre Parcel of Real Estate
Located in Sec. 22, T15, R14E & in the W² S.W.⁴
Thereof, All in Tymochtee Township, Wyandot
County, State of Ohio. Made for Craig
Bowman, Jr. Mar. 15, 1958.
Certified True & Correct To The Best
Of My Knowledge, Raymond A. Felt
Ohio Reg. Surveyor #1159. (Copied)