


PLAT
CAREY HANDLE ^{AND} LUMBER
COMPANY PROPERTY

ALONG
WEST ST.
CAREY, OHIO.

SCALE: 1" = 100' DRAWN BY J.A.W.

Iron pin except for South West
corner lot 12 3
Nail in tree root at this point
■ Corner already established.

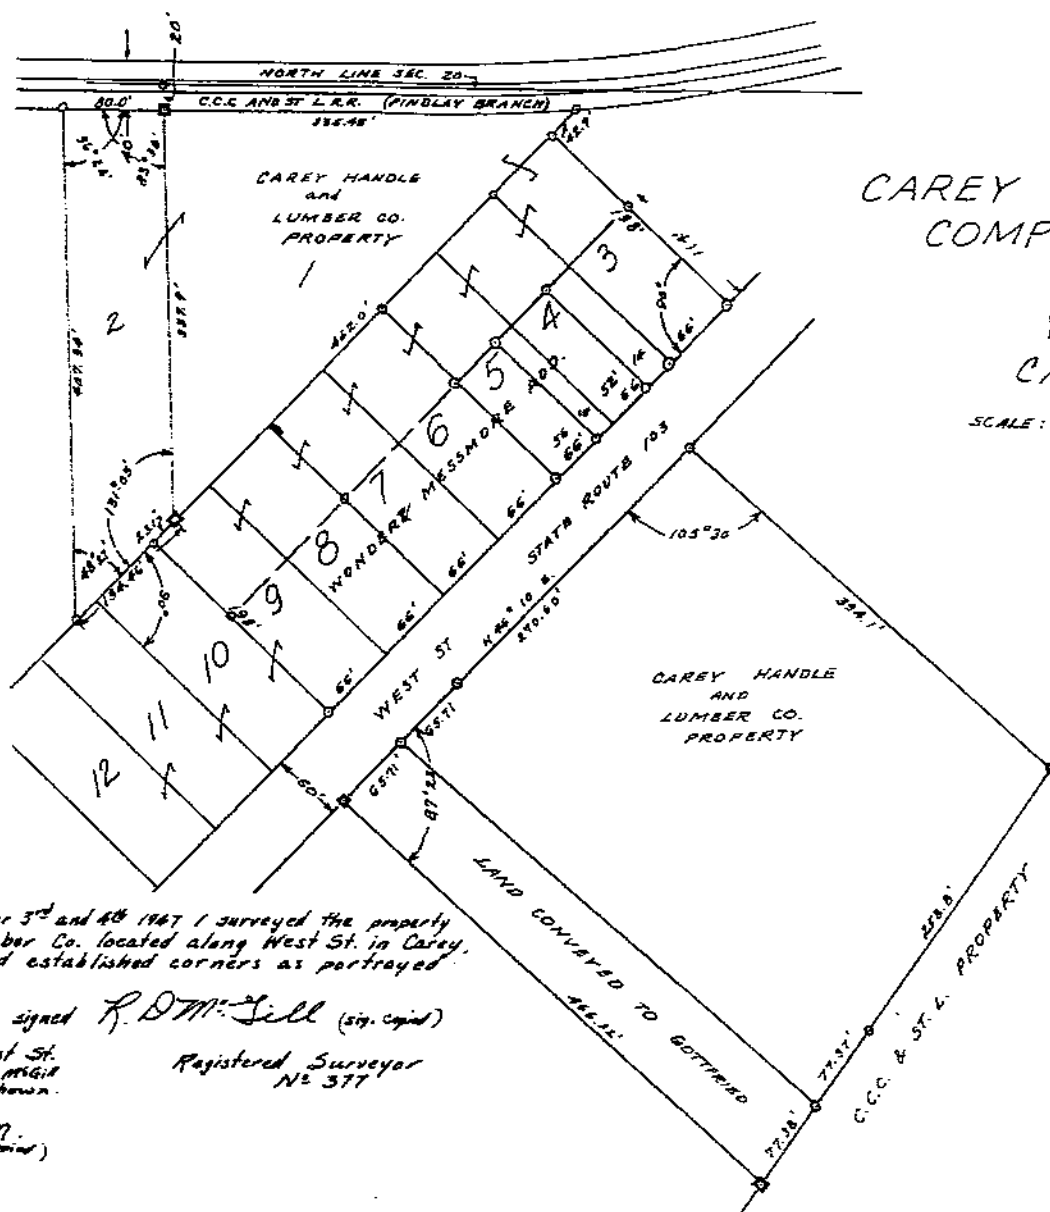

I hereby certify that on October 3rd and 4th 1947 I surveyed the property
of the Carey Handle and Lumber Co. located along West St. in Carey,
Ohio and found same and established corners as portrayed
on this plat.

signed R.D.M. Sill (sig. copied)

Registered Surveyor
No. 377

Part 2 of lands north of West St.
surveyed April 17, 1946 by R.D. McGill
and corners established as shown.

Revised June 29, 1957
R.D.M. (copied)
R.D.M. (copied)