


TAX MAP COPY

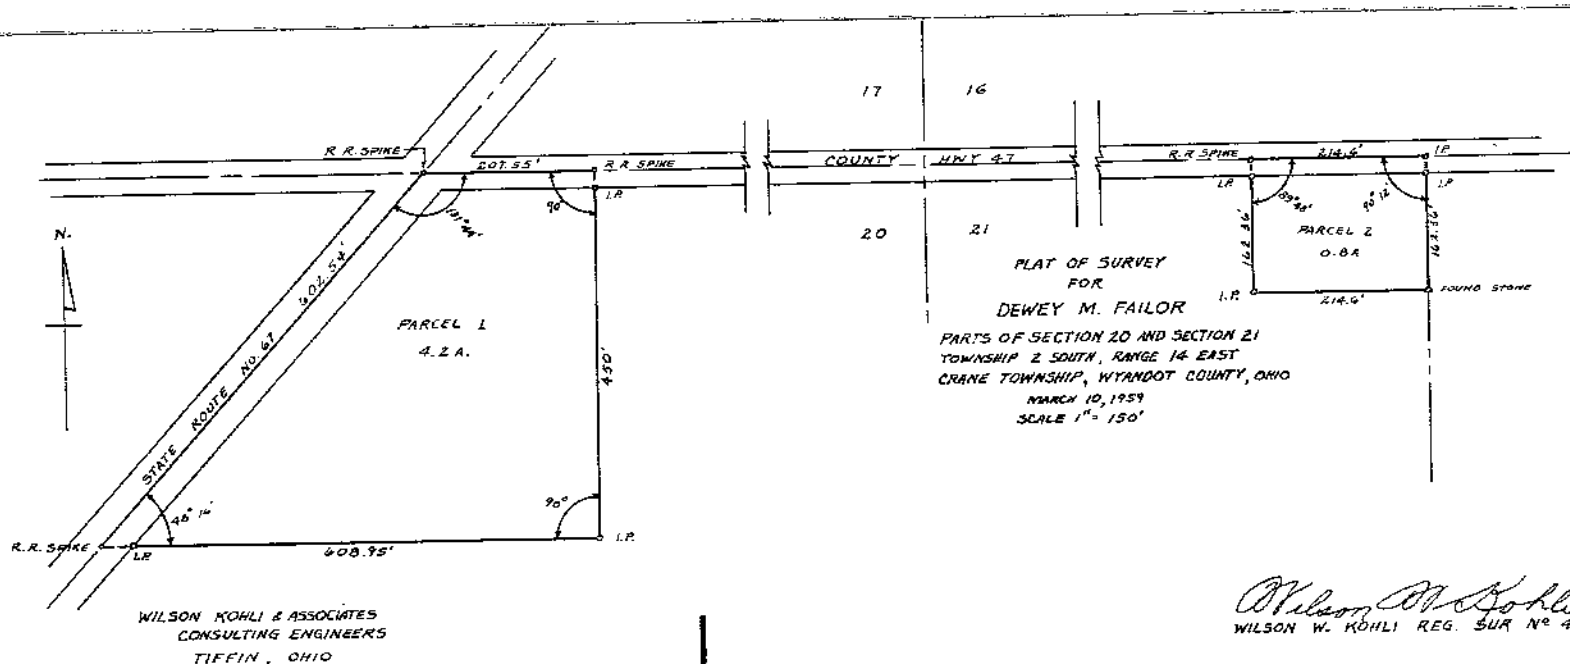

PARCEL 1

Being a part of the Northeast quarter of the Northeast quarter of Section 20, Township 2 South, Range 14 East, Crane Township, Wyandot County, Ohio, more fully described as follows:

Commencing for the same at an iron pin set at the intersection of the center line of existing State Route No. 67 and the North line of said Section 20, said line also being the center line of existing County Highway No. 47, for a place of beginning; running thence Easterly along said section line for a distance of Two Hundred Seven and Fifty-Five Hundredths (207.55) feet to an iron pin; thence turning right with a deflection angle of Ninety Degrees (90°) and running Southerly for a distance of Four Hundred Fifty (450) feet to an iron pipe; thence turning right with an angle of Ninety Degrees (90°) and running Westerly for a distance of Six Hundred Eight and Ninety Five Hundredths (608.95) feet to an iron pin set on the center line of said State Route No. 67; thence turning right with a deflection angle of One Hundred Thirty One Degrees and Forty Four Minutes (131°-44') and running Northeasterly for a distance of Six Hundred Two and Fifty Four Hundredths (602.54) feet to the place of beginning. This parcel contains 4.2 Acres of land, more or less, subject to all legal highways.

PARCEL 2

Being a part of the Northwest quarter of the Northwest quarter of Section 21, Township 2 South, Range 14 East, Crane Township, Wyandot County, Ohio more fully described as follows:

Commencing for the same at an iron pipe set at the Northeast corner of said Northwest quarter of said Northwest quarter, said point being on the North line of said Section 21 and also the center line of existing County Highway No. 47, for a place of beginning; thence running Southerly along the East line of said Northwest quarter of the Northwest quarter for a distance of One Hundred Sixty Two and Thirty Six Hundredths (162.36) feet to a stone, said stone having been set for a survey made May 2, 1888; thence turning right with a deflection angle of Ninety Degrees and Twelve Minutes (90°-12') and running Westerly parallel with the North line of said Section for a distance of Two Hundred Fourteen and Six Tenths (214.6) feet to an iron pipe; thence turning right with a deflection angle of Eighty Nine Degrees and Forty Eight Minutes (89°-48') and running Northerly for a distance of One Hundred Sixty Two and Thirty Six Hundredths (162.36) feet to an iron pin set on the North line of said section; thence turning right with a deflection angle of Ninety Degrees and Twelve Minutes (90°-12') and running Easterly for a distance of Two Hundred Fourteen and Six Tenths (214.6) feet to the place of beginning. This parcel contains 0.8 Acres of land, more or less subject to all legal highways.

Survey No 904