


DESCRIPTION

Located in the south half of section 29-T2S-R14E in Crane Township, Wyandot County, State of Ohio and adjoining the North Existing Corporation Line of Upper Sandusky, being described as follows:
From the intersection of the centerlines of East Church St. & North Front St. proceed northerly at 90°00' to the left from the centerline of East Church St. for 33' to the "Original North Corporation Line," this being the place of beginning; Thence continue northerly on the extension of last said line for 680 feet to a point; thence westerly at 90°00' to the left for 1133.25 feet to a point on the east property line fence of the present "Old Mission Cemetery"; thence southerly at 91°05' to the left for 385.43 feet to the northeast corner of the "Original Old Mission Cemetery"; thence continue southerly at 1°-05' to the right for 30.29 feet to a point on the east line of said "Original Old Mission Cemetery"; thence proceed as follows around a private burial site: Easterly at 90°00' to the left for 20 feet to a point; southerly at 90°00' to the right for 40 feet to a point; westerly at 90°00' to the right for 20 feet to a point on the east line of said "Original Old Mission Cemetery"; thence southerly at 90°00' to the left on the east line of said "Original Old Mission Cemetery" for 224.35 feet to a point on the "Original North Corporation Line," it also being the southeast corner of said "Original Old Mission Cemetery"; thence easterly on the "Original North Corporation Line" at 90°00' to the left, it also being the north line of East Church St., for 1126 feet to the place of beginning.

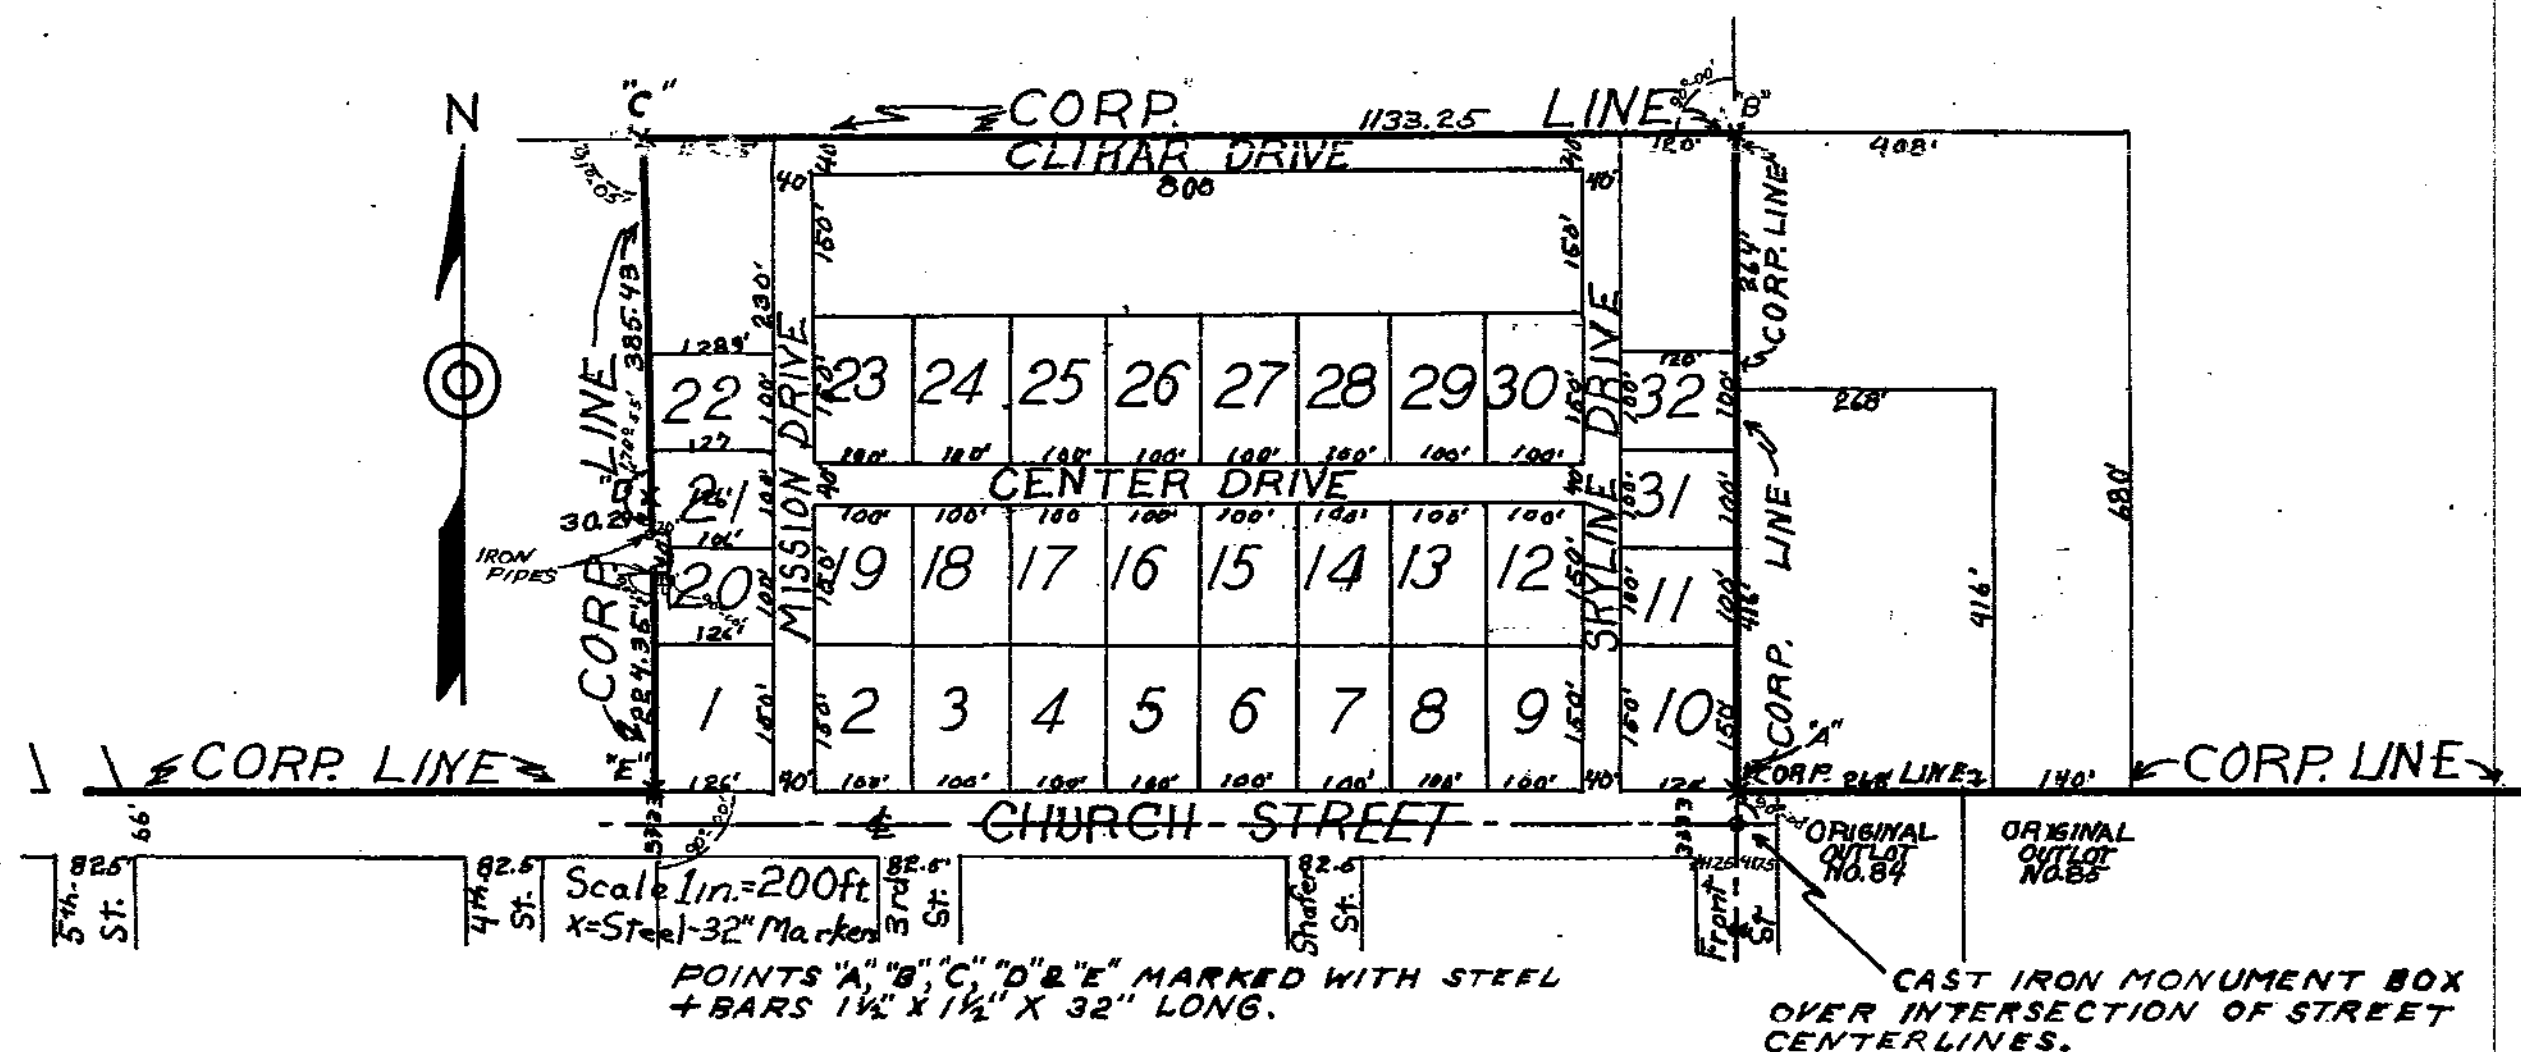

I hereby certify this plat and description to be true and correct to the best of my knowledge in accordance with a survey made by me during March, April & May, 1959. Raymond H. Hehr, 5/16/59. Ohio Reg. Surv. #1159

SURVEY NO. 90

OLD MISSION ADDITION