


TAX MAP COPY

SURVEY No 921

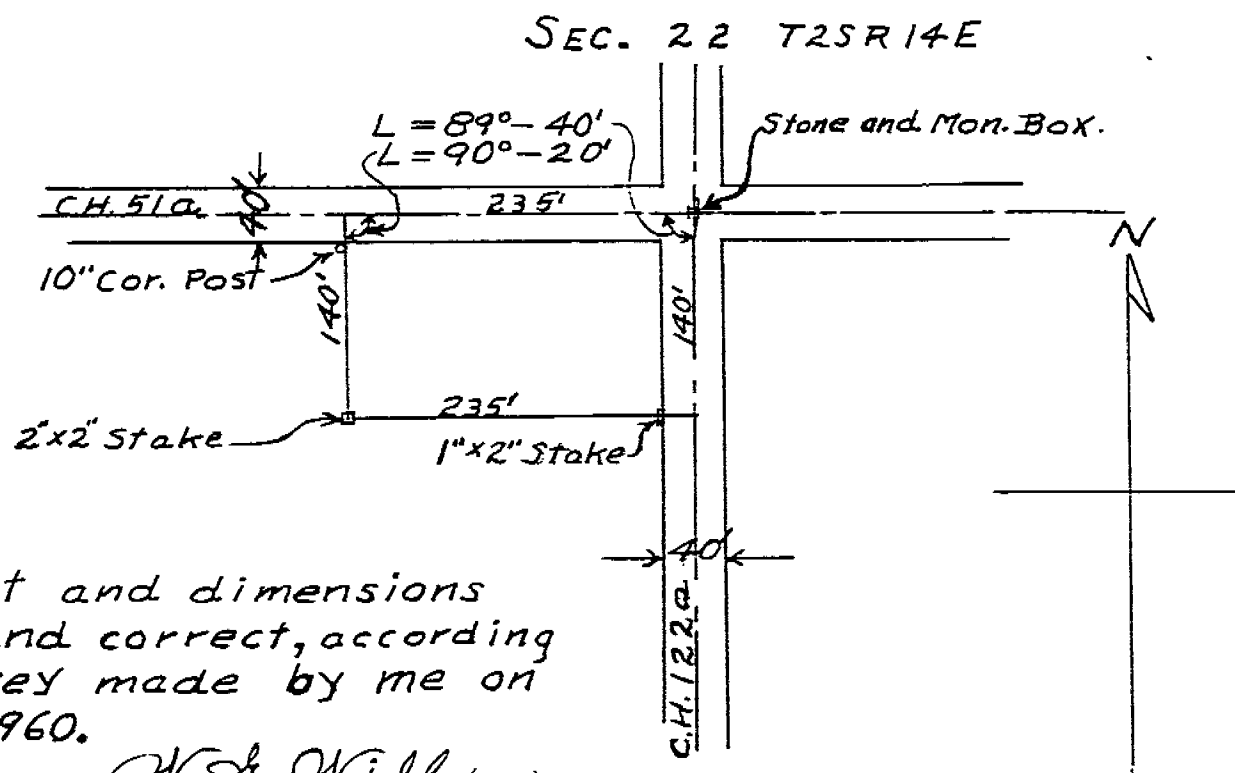

This plat and dimensions
are true and correct, according
to a survey made by me on
June 4, 1960.

W. G. Will (Traced)


W. G. WILL, Reg. SURV. No 3666

SEC. 27. T2S R14E

SURVEYED FOR KUENZLI QUARRIES CO.

SURVEY No 922 -

SEC. 36, T1S R12 E. RIDGE TWP.
~~SEC. 41~~
 SEC. 31, T1S R13 E. CRAWFORD TWP.

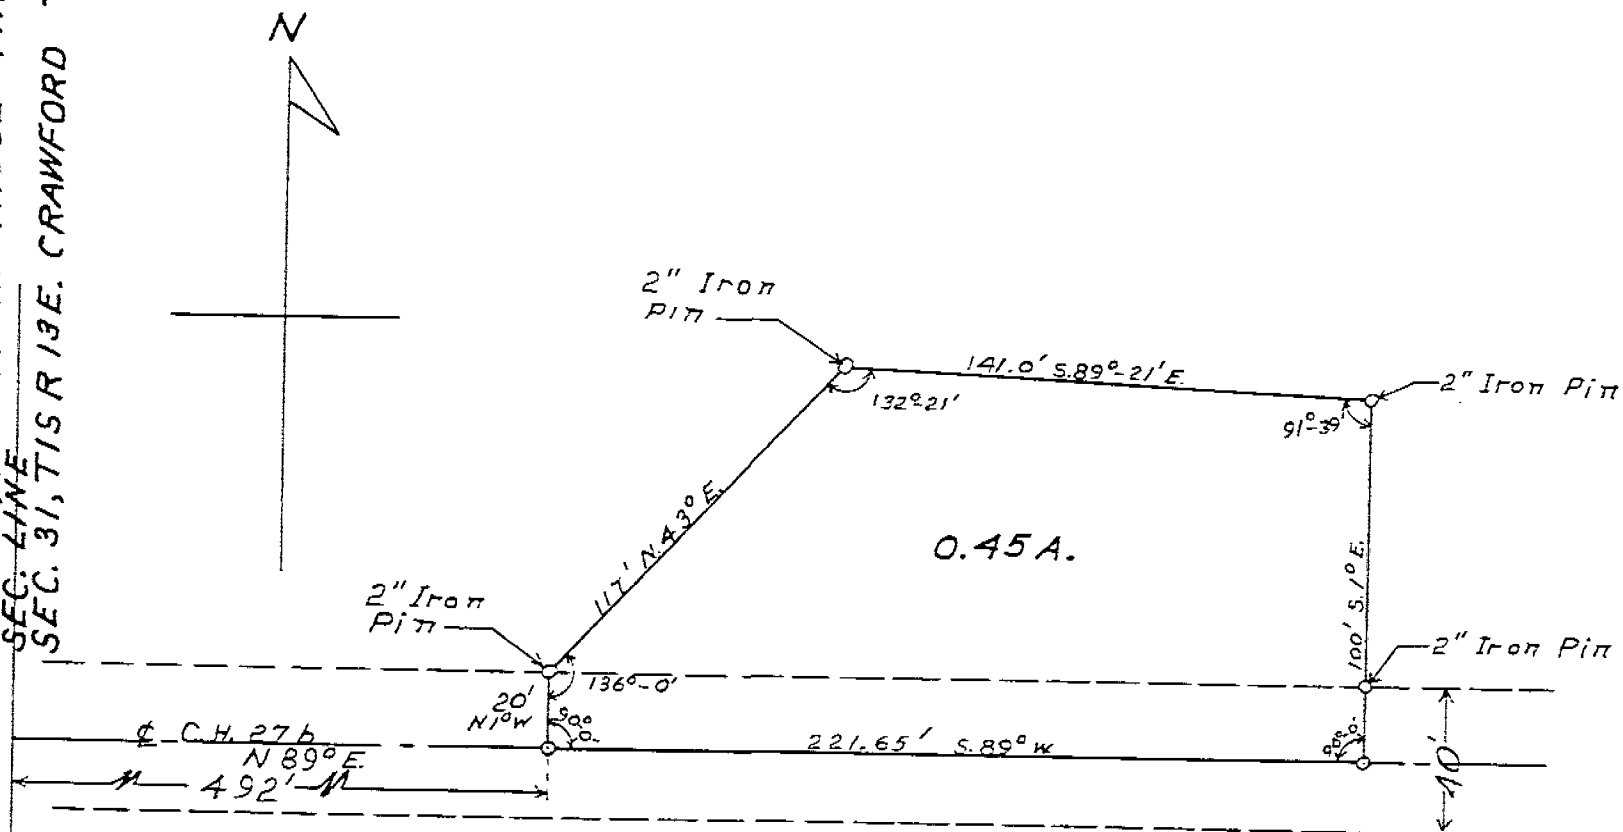

THIS PLAT AND DIMENSIONS ARE TRUE AND CORRECT ACCORDING
TO A SURVEY MADE BY ME ON JUNE 18, 1960.

SCALE: 1" = 40'

SURVEYED FOR GERALD COLLET

H. G. Mill (TRACED)

W. G. WILL

SURVEYOR N^o 3666