


SURVEY N° 996

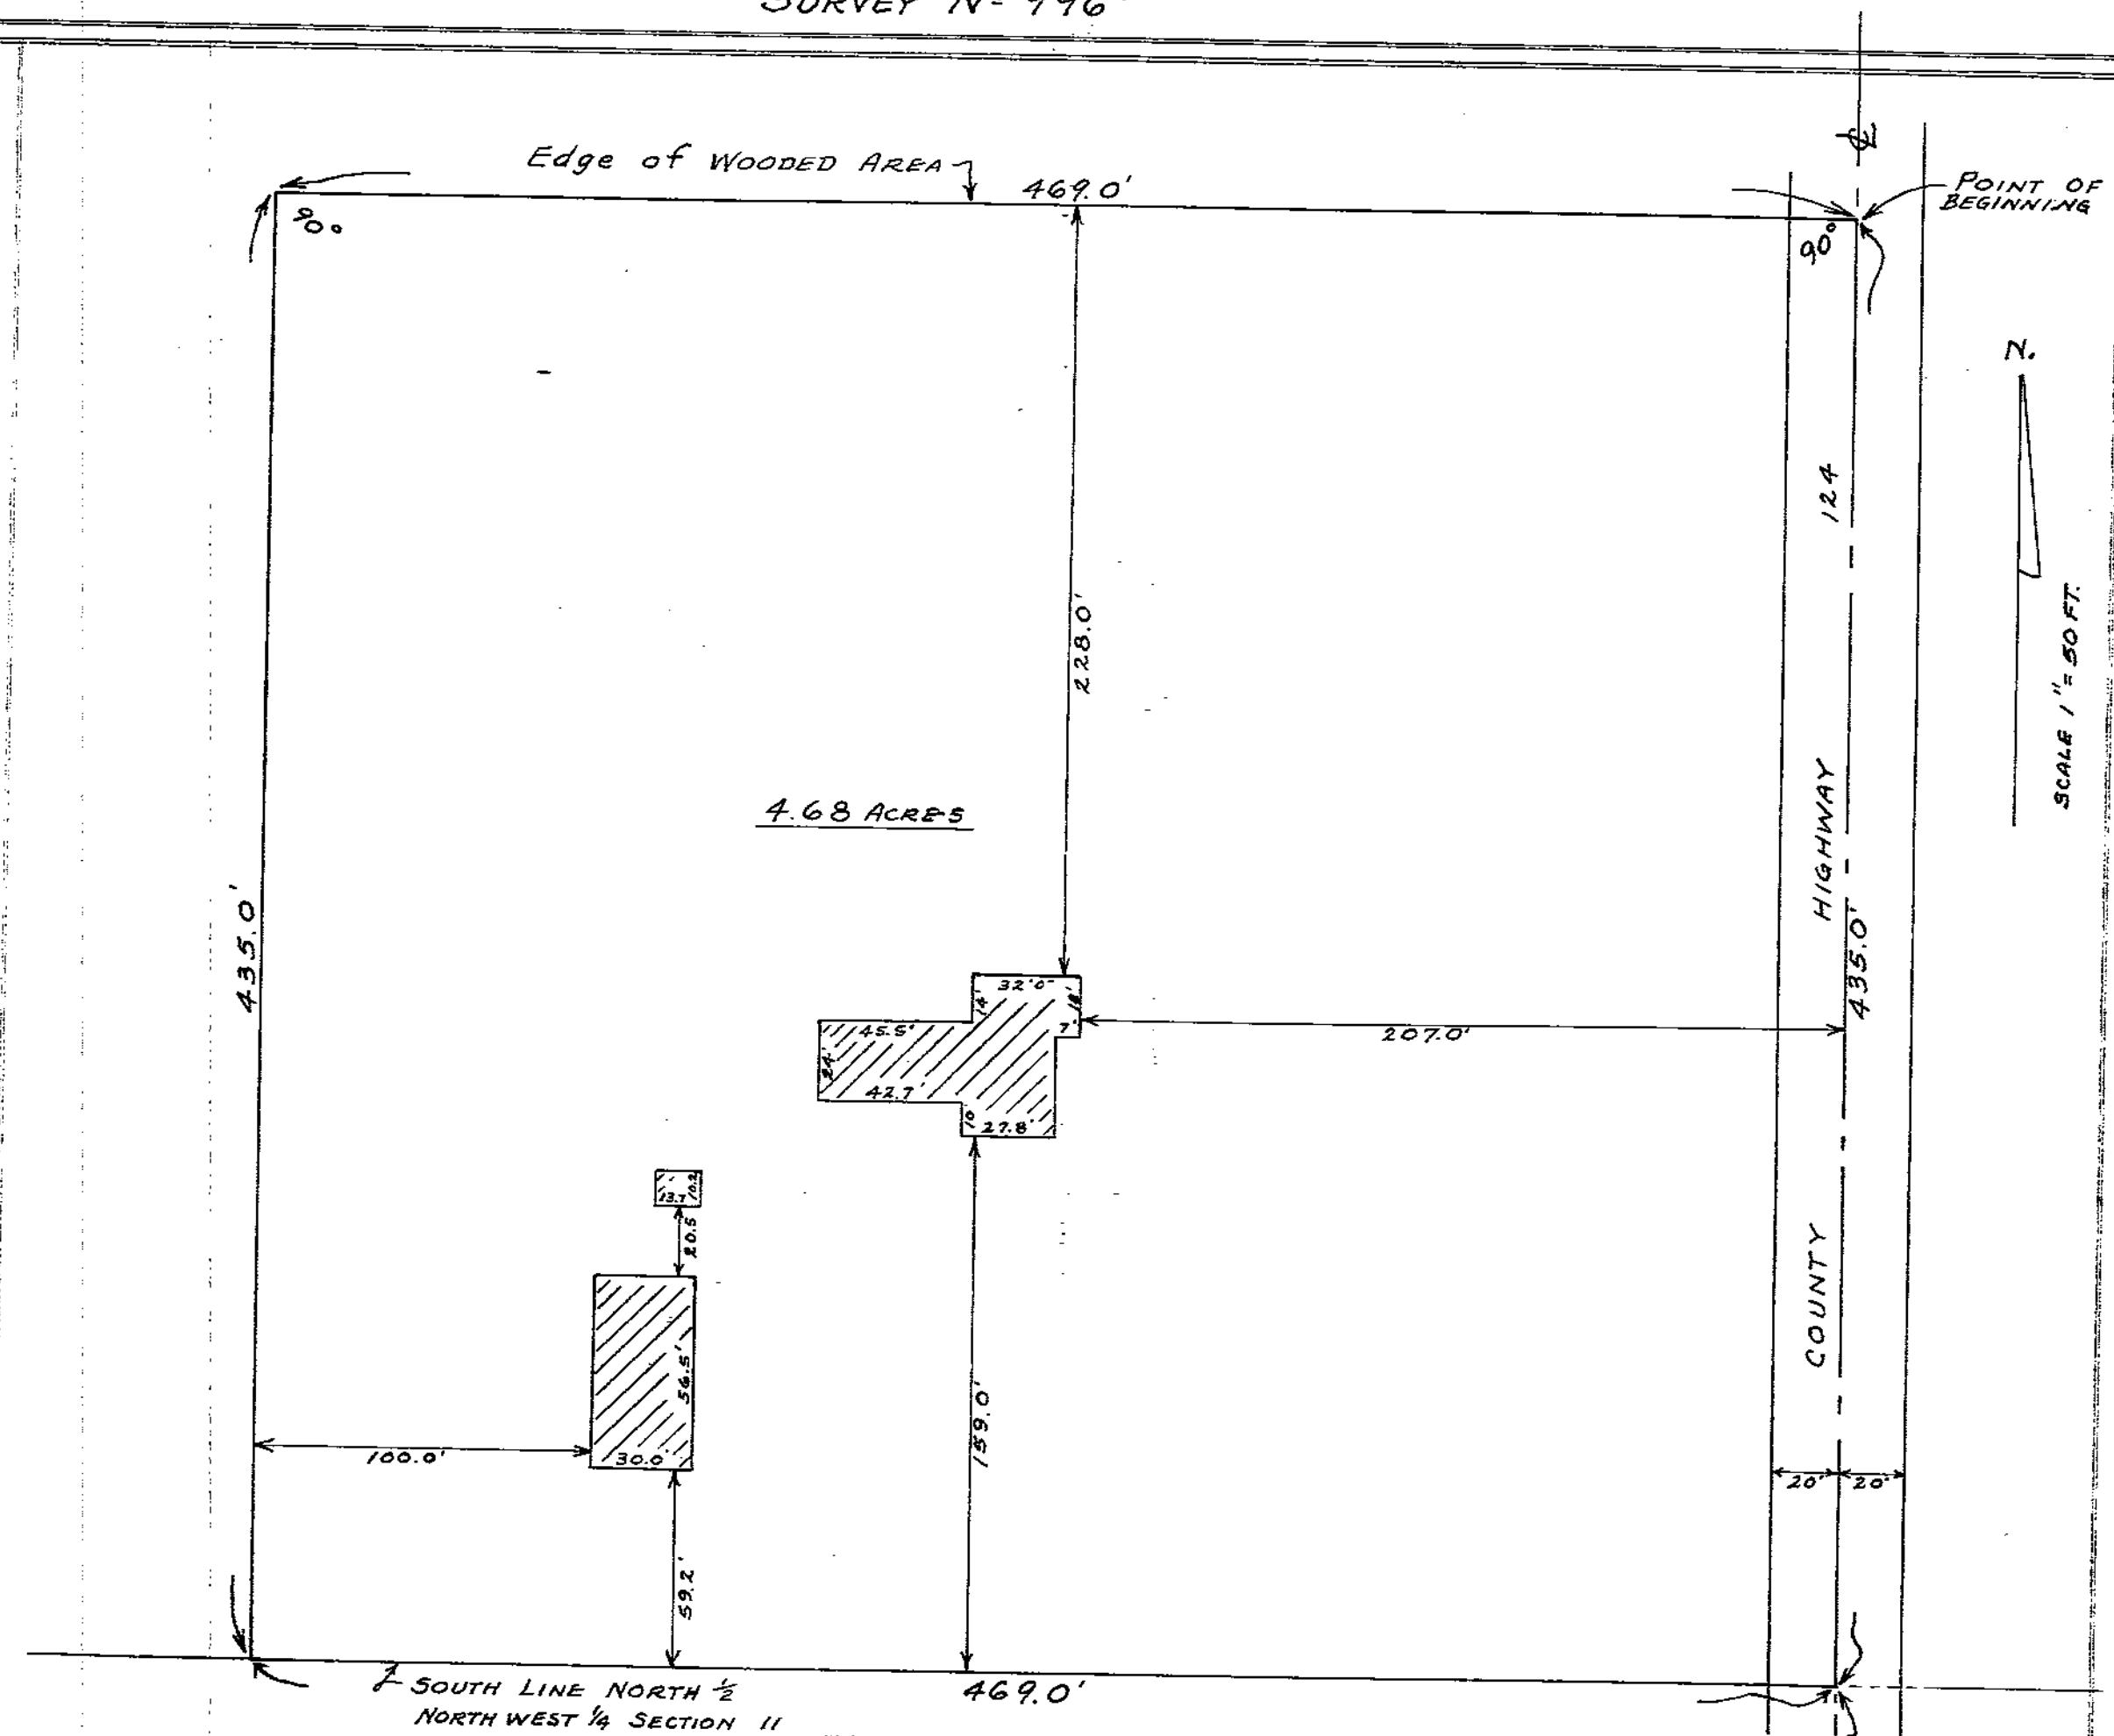

REPORT OF SURVEY
FOR ROBERT GOSLINE ATTORNEY FOR
HOWARD A. WALTON ET AL.

OF PART OF THE NORTH ONE HALF $\frac{1}{2}$ OF THE NORTHWEST
 ONE QUARTER ($\frac{1}{4}$) OF SECTION ELEVEN (11), TOWNSHIP TWO (2) SOUTH
 RANGE FOURTEEN (14) EAST, CRANE TOWNSHIP, WYANDOT COUNTY, OHIO.

NATIONAL SURVEY SERVICE
 3556 MONROE STREET, TOLEDO, OHIO, 43606
 CIVIL ENGINEERS AND SURVEYORS, OHIO & MICHIGAN

John R. Alsapach (sig. copied)
 JOHN R. ALSAPACH P.E. & SURVEYOR
 DATE Aug. 10, 1965 Order No 48435

TAX MAP COPY