


QUAKER ESTATES SUBDIVISION

SCALE 1" = 100'

SYCAMORE TWP. SEC. 30, T1S, R15E.

• indicates 8" spike or R.R. spike
o indicates iron pipe

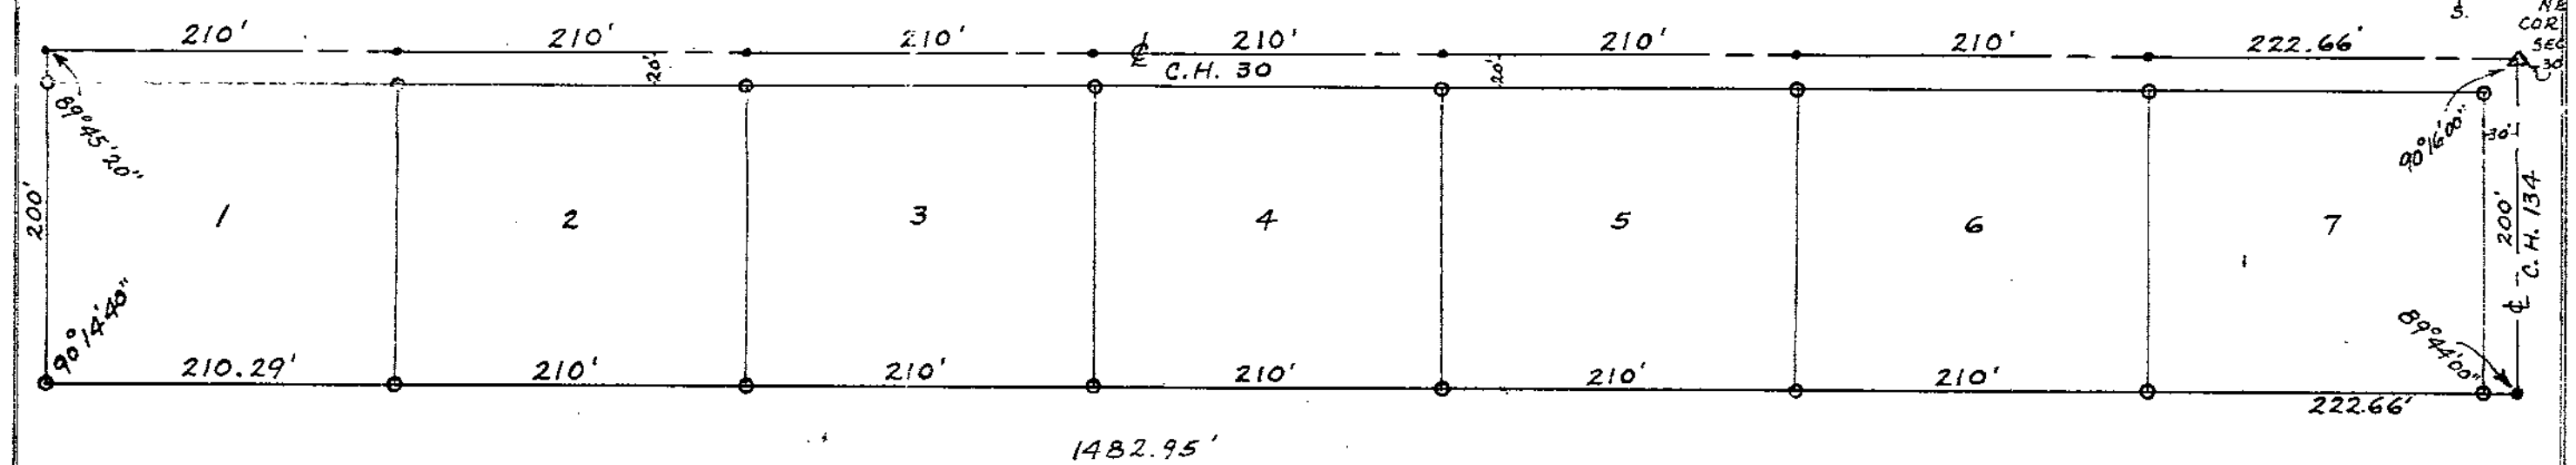

Begin at the N.E. Cor. of sec. 30 and thence southerly along the section line of said section for 200 ft. to a railroad spike; thence proceed westerly at an angle of $90^{\circ}16'$ for a distance of 1482.95 to an iron pipe; thence proceed northerly at an angle of $89^{\circ}45'20''$ for a distance of 200' to an 8" spike on the north section line of said section 30; thence proceed easterly at an angle of $90^{\circ}14'40''$ to the right for 1482.66' along said section line to the place of beginning and containing 6.81 acres more or less, but subject to all legal highways and easements of record.

JUNE 22ND 1968

J. B. WEININGER SURV. IN TRAINING
A. J. MOON REG. SURV. N^O 661

SURVEY N^O 1040-1