


TAX MAP COPY

SURVEY N^o 1041

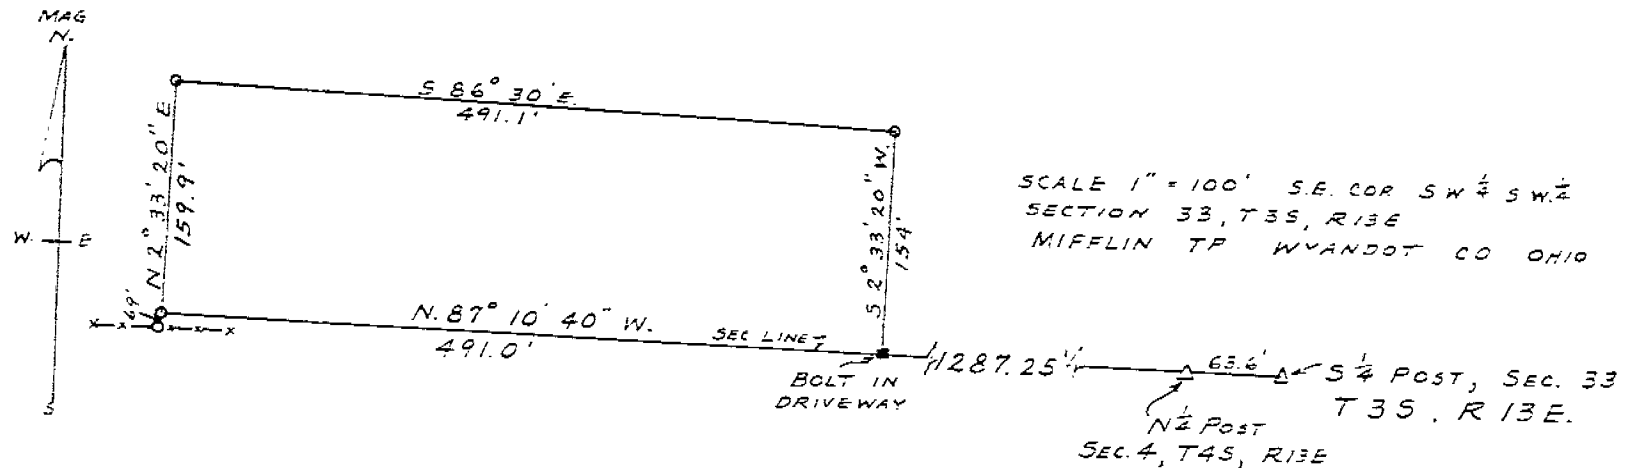

Commencing at the south 1/4 post of section 33, T35, R13E, thence westerly on the section line for 63.6 feet to the north 1/4 post stone of section 4, T4S, R13E, thence with a mag bearing of N 87° 10' 40" W. for 1287.25' said line being the south section line of section 33 to a bolt, the S.E. COR. SW 1/4 SW 1/4 of section 33, also the place of beginning of the traverse, thence continue N 87° 10' 40" W for 491 feet to an iron pipe, thence N 2° 33' 20" E for 159.9 feet to an iron pipe, thence S 86° 30' E for 491.1 feet to an iron pipe, thence S 2° 33' 20" W for 154 ft. to a bolt in the driveway the place of beginning and containing 1.77 A ± ALL BEARINGS MAGNETIC


J. B. WEININGER A. J. MOON, JR.
(SURV. IN TRAINING) June 1968

TAX MAP COPY

TAX MAP COPY

SCALE 1" = 100 FT.
Pt SE $\frac{1}{4}$ SW $\frac{1}{4}$
SEC. 3, T15, R14E.
TYMOCHTEE TP

SURVEY No 1042 -

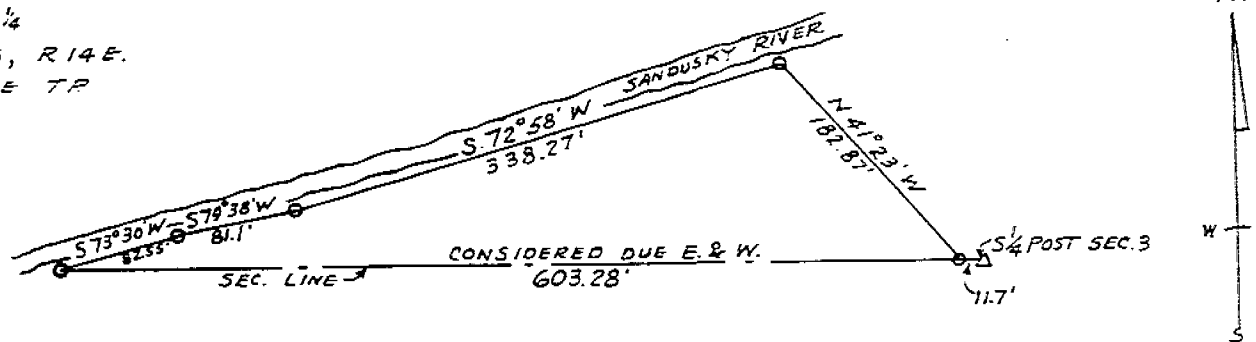

Commencing at the south $\frac{1}{4}$ post of section 3, T15, R14E thence along the south section line of section 3, considered due west for 11.7 ft to an iron pipe, the place of beginning, thence N 41° 23' W for 182.87 ft to an iron pipe, thence S 72° 58' W for 338.27 ft. to an iron pipe, thence S 79° 38' W for 81.1 ft. to an iron pipe, thence S 73° 30' W for 82.55 ft. to a pipe on the section line of section 3, T15, R14E, the last 3 courses being along the Sandusky River, thence due east on the south line of section 3 for 603.28 ft. to an iron pipe the place of beginning and containing .92 Acre $\pm$

J. B. WEININGER
(SURV. IN TRAINING)

A. J. MOON 661
MAY 1968