



TAX MAP COPY

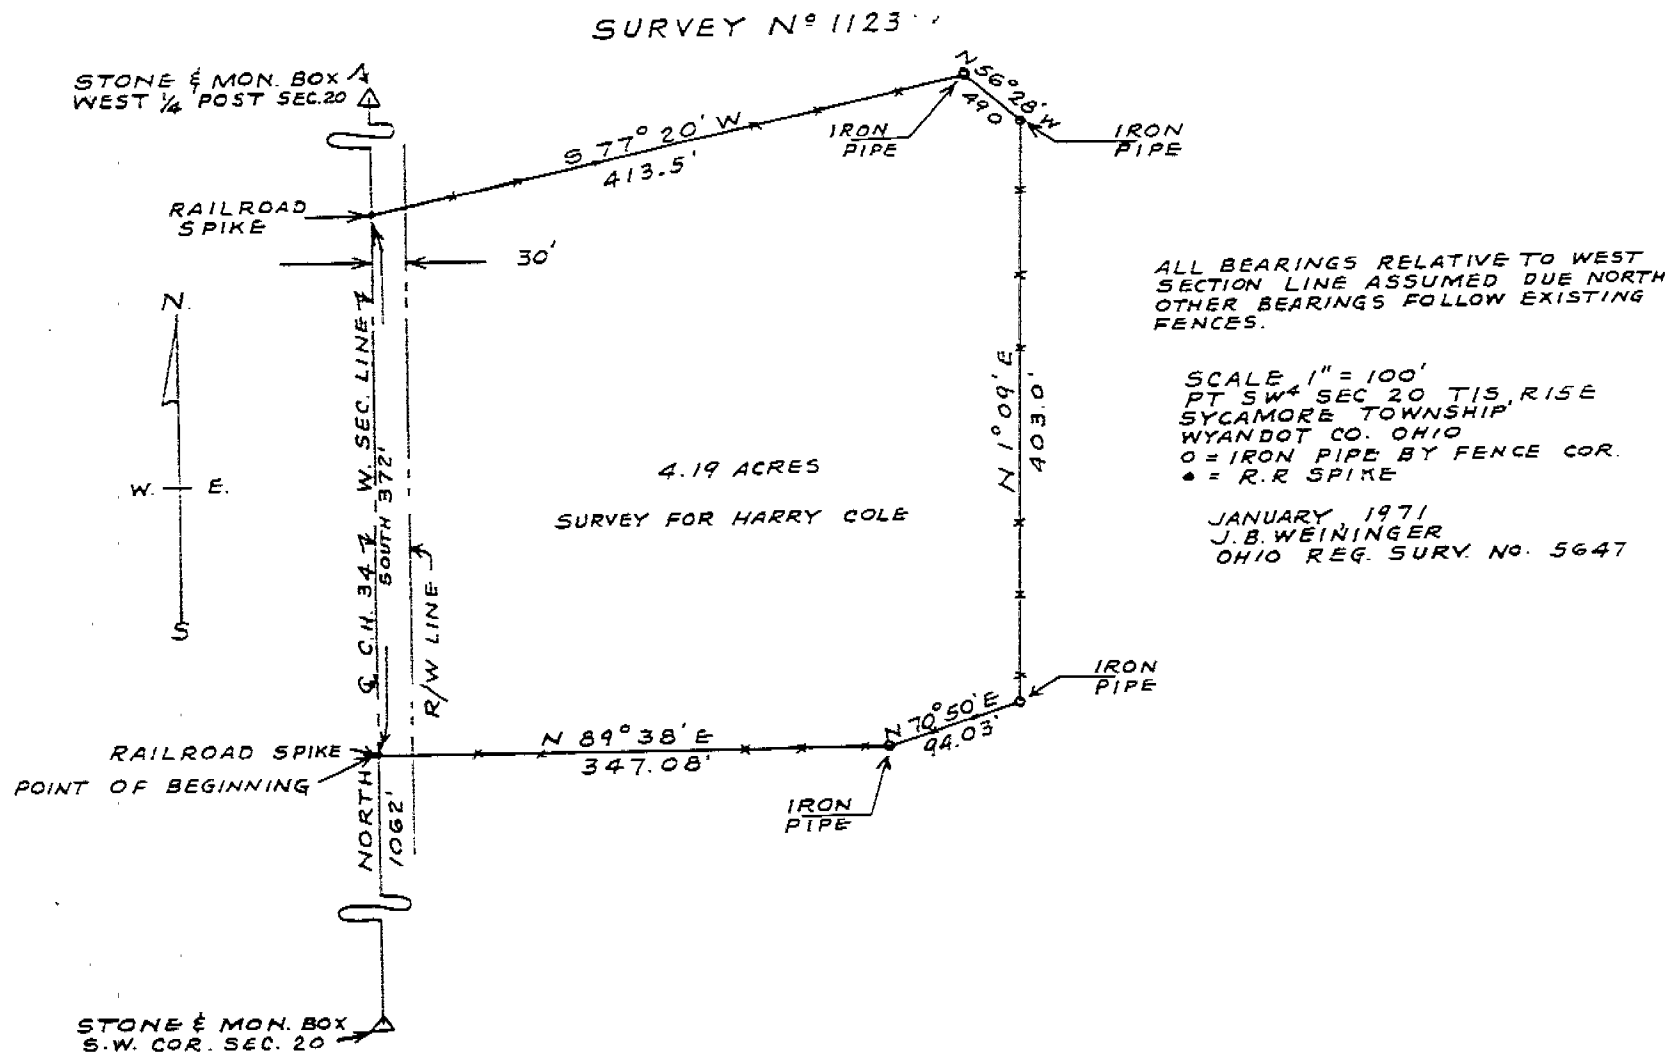

SURVEY N° 1122

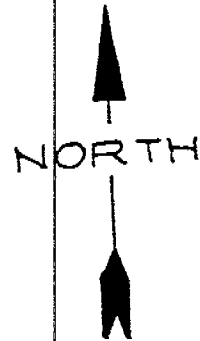

SCALE 1" = 100'
O - DENOTES IRON PIPE
● - DENOTES R.R. SPIKE

CURVE DATA
 $\Delta = 11^\circ - 56'$
 $R = 1744\text{ Ft.}$

N39°-29'E
31.80'

P.T.

STATE ROUTE 37
219.05'

P.T.

30' 30"

38.48'

S 89°-17½'E

280.70'

EXISTING FENCE

1.64 ACRES

198.20'
SOUTH

429.38'
WEST

35.78'

N.E. BORN

E-W HALF SECTION LINE OF SECTION 17
WEST

PLAT OF SURVEY

DECEMBER 18, 1970 PART OF THE NW¼ OF SECTION 17,
T. 45., R. 13E., MARSEILLES TWP.,
WYANDOT COUNTY, STATE OF OHIO

I HEREBY CERTIFY THAT THE ABOVE
DRAWING REPRESENTS AN ACTUAL
SURVEY OF THE PROPERTY WITH
MONUMENTS MARKING THE
BOUNDARIES AS SHOWN.

Thomas L. Boblenz (SIC. TRACED)
THOMAS L. BOBLENZ
REGISTERED SURVEYOR 5719