


TX MAP COPY

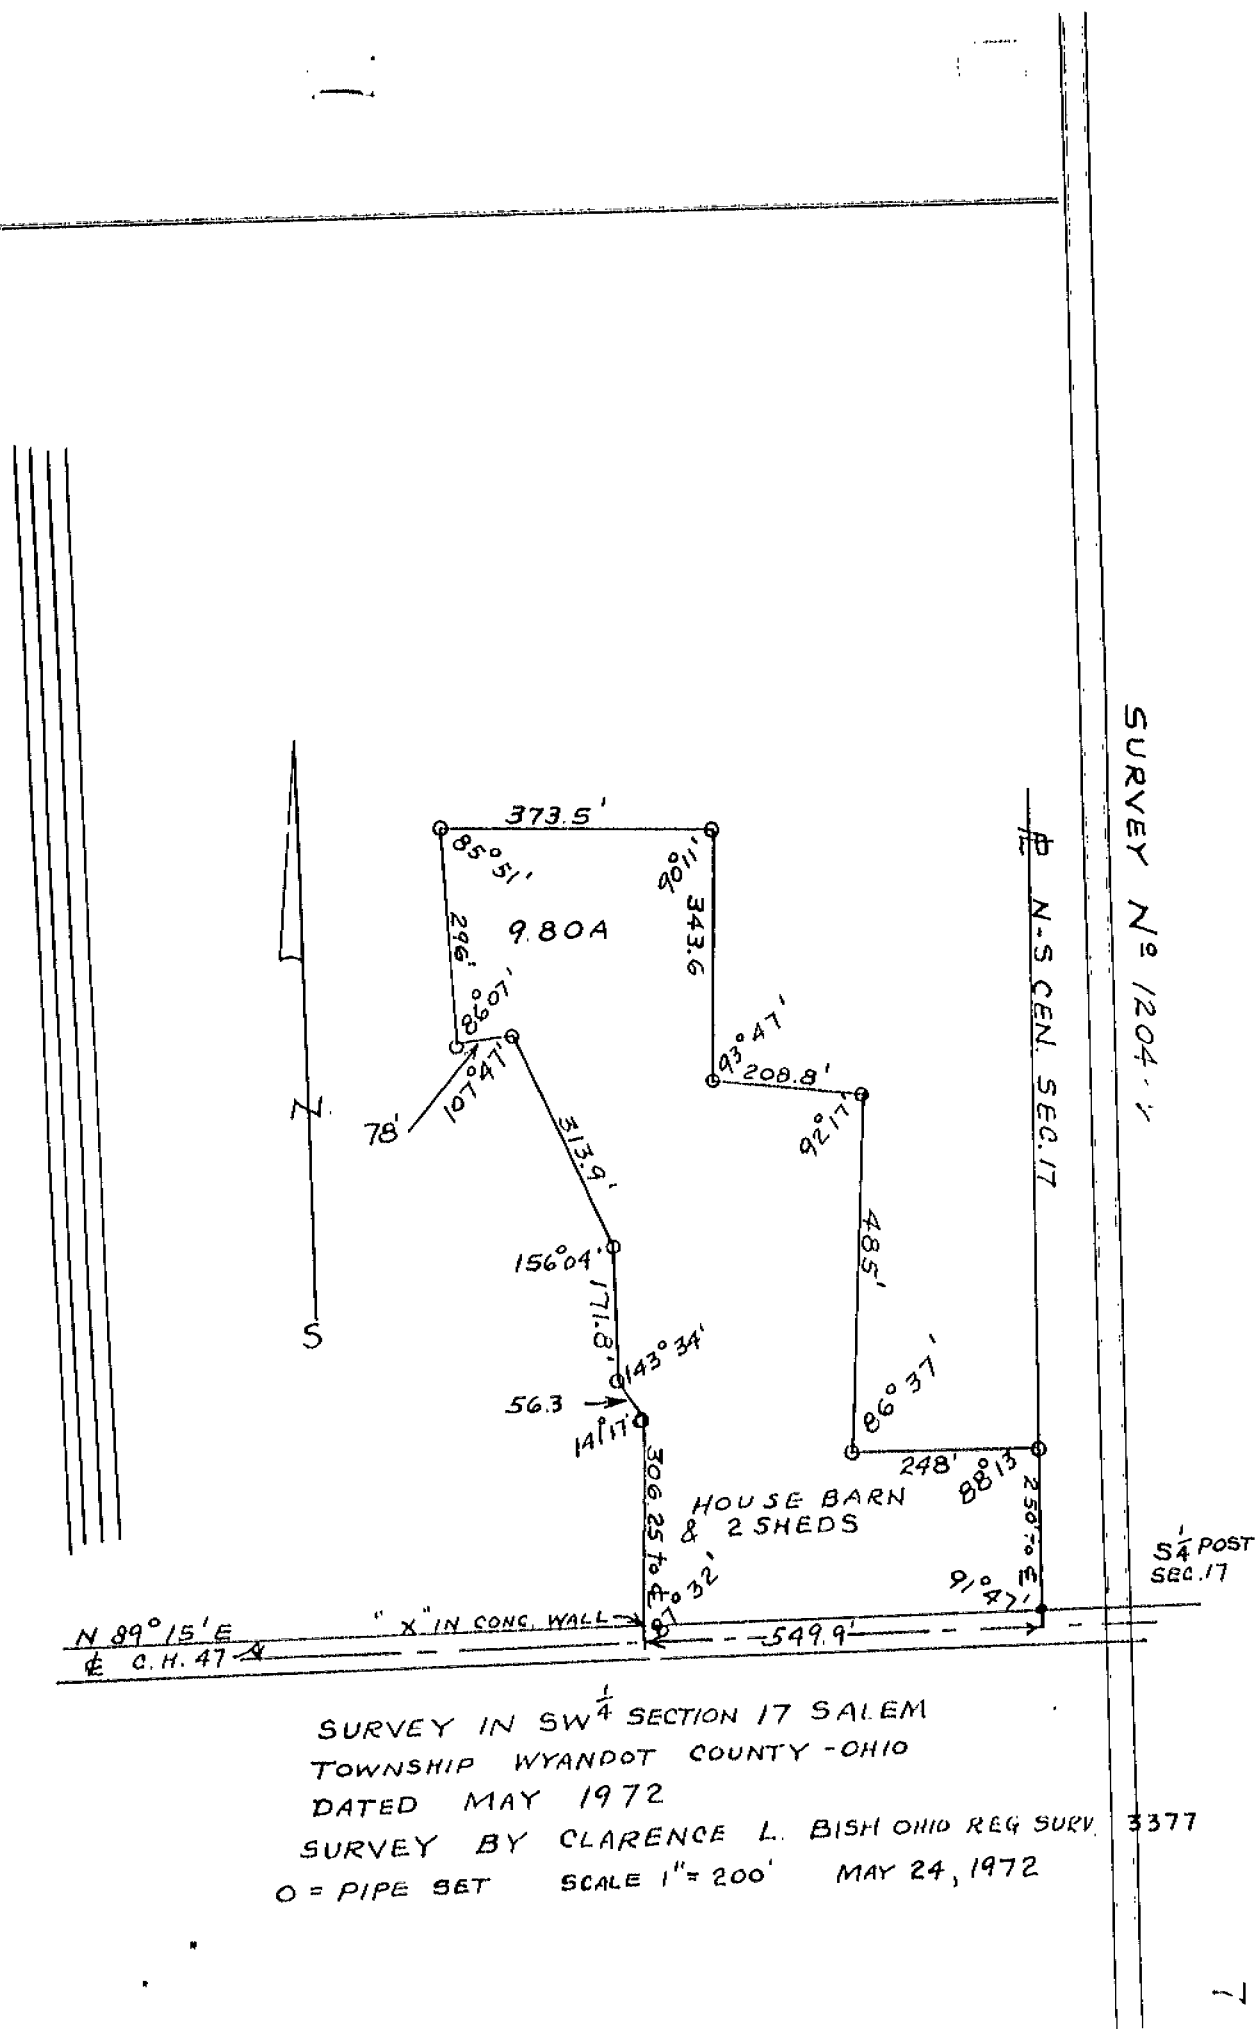

SURVEY N° 1205

STATE ROUTE 294 - 60'

E. 304.32

WEST 606.55

54.33

← 34.38

NXF
WJ 134

49.03

2,690 Ac.

PT. OF SE $\frac{1}{4}$
OF SEC 31
T 3S R 13E

WYANDOT
COUNTY
ROAD 96-b
50'-----

SCALE
1" = 100'

O IRON PIN
SET

- RR SPIKE SET

PT NE ⁴ SE MIFFLIN TOWNSHIP SEC. 31
OWNER JAMES PENWELL
DATE JULY 1972
SURVEY BY H.C KENHARD
OHIO REG SURV. # 2623

587°08'38"W
149.55—

N 5° 47' 57" E
137.37' -

N 80° 34' 10" W
77.10' —

N 20° 57' 20" W
142.09'

5 2° 18' 19" E 513.56'

576° 29' 20" W
- 83.60'

CLIFFORD BEAMER

